


LOCATION 2: IL 137 OVER IL 137 WB  
OFF RAMP TO PETERSON RD  
SN 049-0096

R10E

R11E

T44N

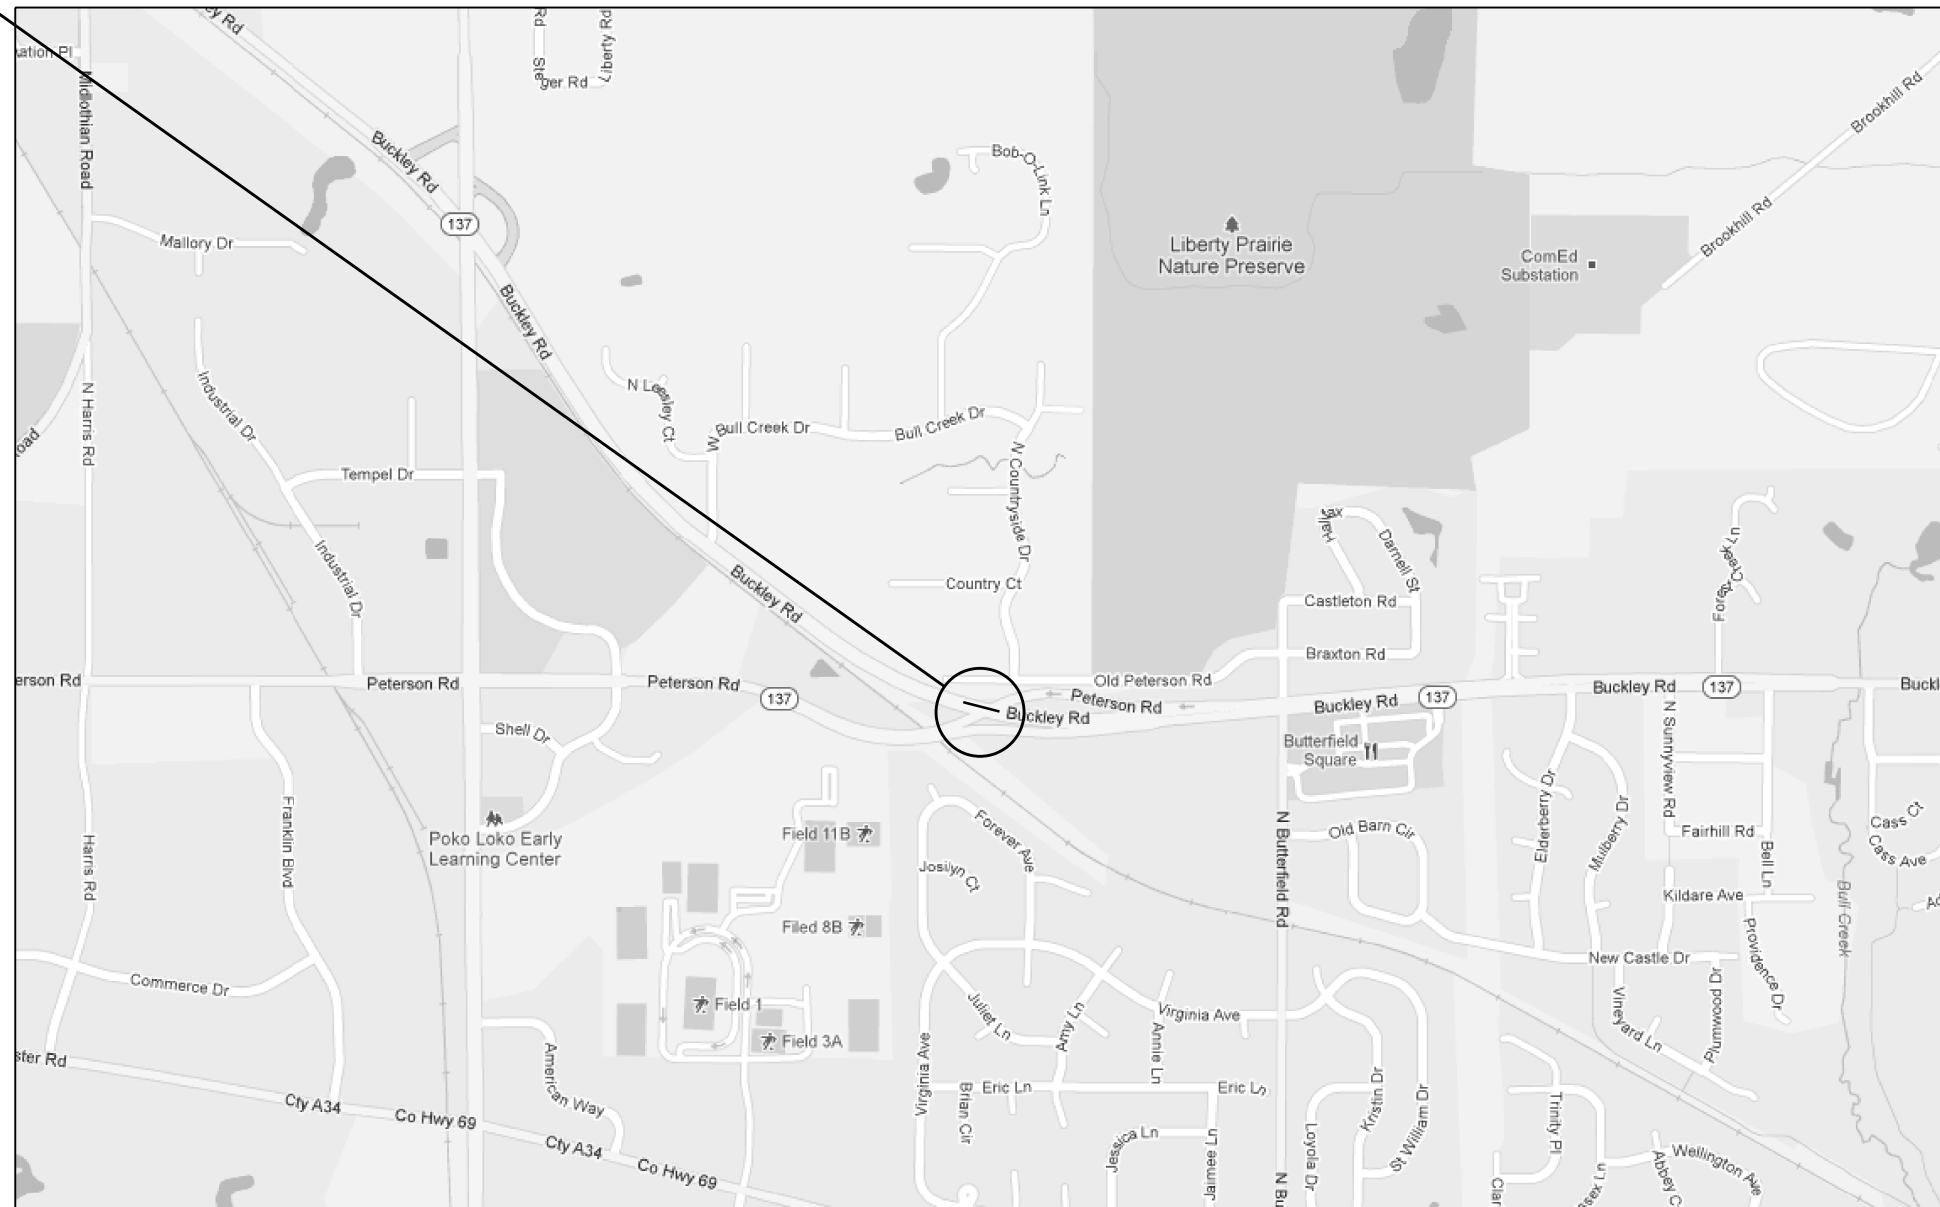

LIBERTYVILLE TOWNSHIP

TRAFFIC DATA

IL 137

ADT (2007) = 7500

POSTED SPEED LIMIT = 45 MPH

FILE NAME =	USER NAME = pyrzenowskirb	DESIGNED -	REVISED -	<b>STATE OF ILLINOIS DEPARTMENT OF TRANSPORTATION</b>	<b>LOCATION MAP LOCATION 2</b>			F.A. RTE.	SECTION	COUNTY	TOTAL SHEETS	SHEET NO.			
et:\pw\work\p\dot\pyrzenowskirb\d032697	ND141512-sht-cover.dgn	DRAWN -	REVISED -		SCALE:	SHEET 2	OF 3	SHEETS	STA.	TO STA.	VAR.	2012-025BR	VARIOUS	21	5
\$MODELNAME\$	PLOT SCALE = 100.0000' / in.	CHECKED -	REVISED -		<b>CONTRACT NO. 60T66</b>										
	PLOT DATE = 12/20/2012	DATE -	REVISED -		ILLINOIS FED. AID PROJECT										