


LOCATION 3: LAKE AVE OVER  
F.A.I. ROUTE (I-94)  
SN 016-0545  
CITY OF WILMETTE

R13E

T42N

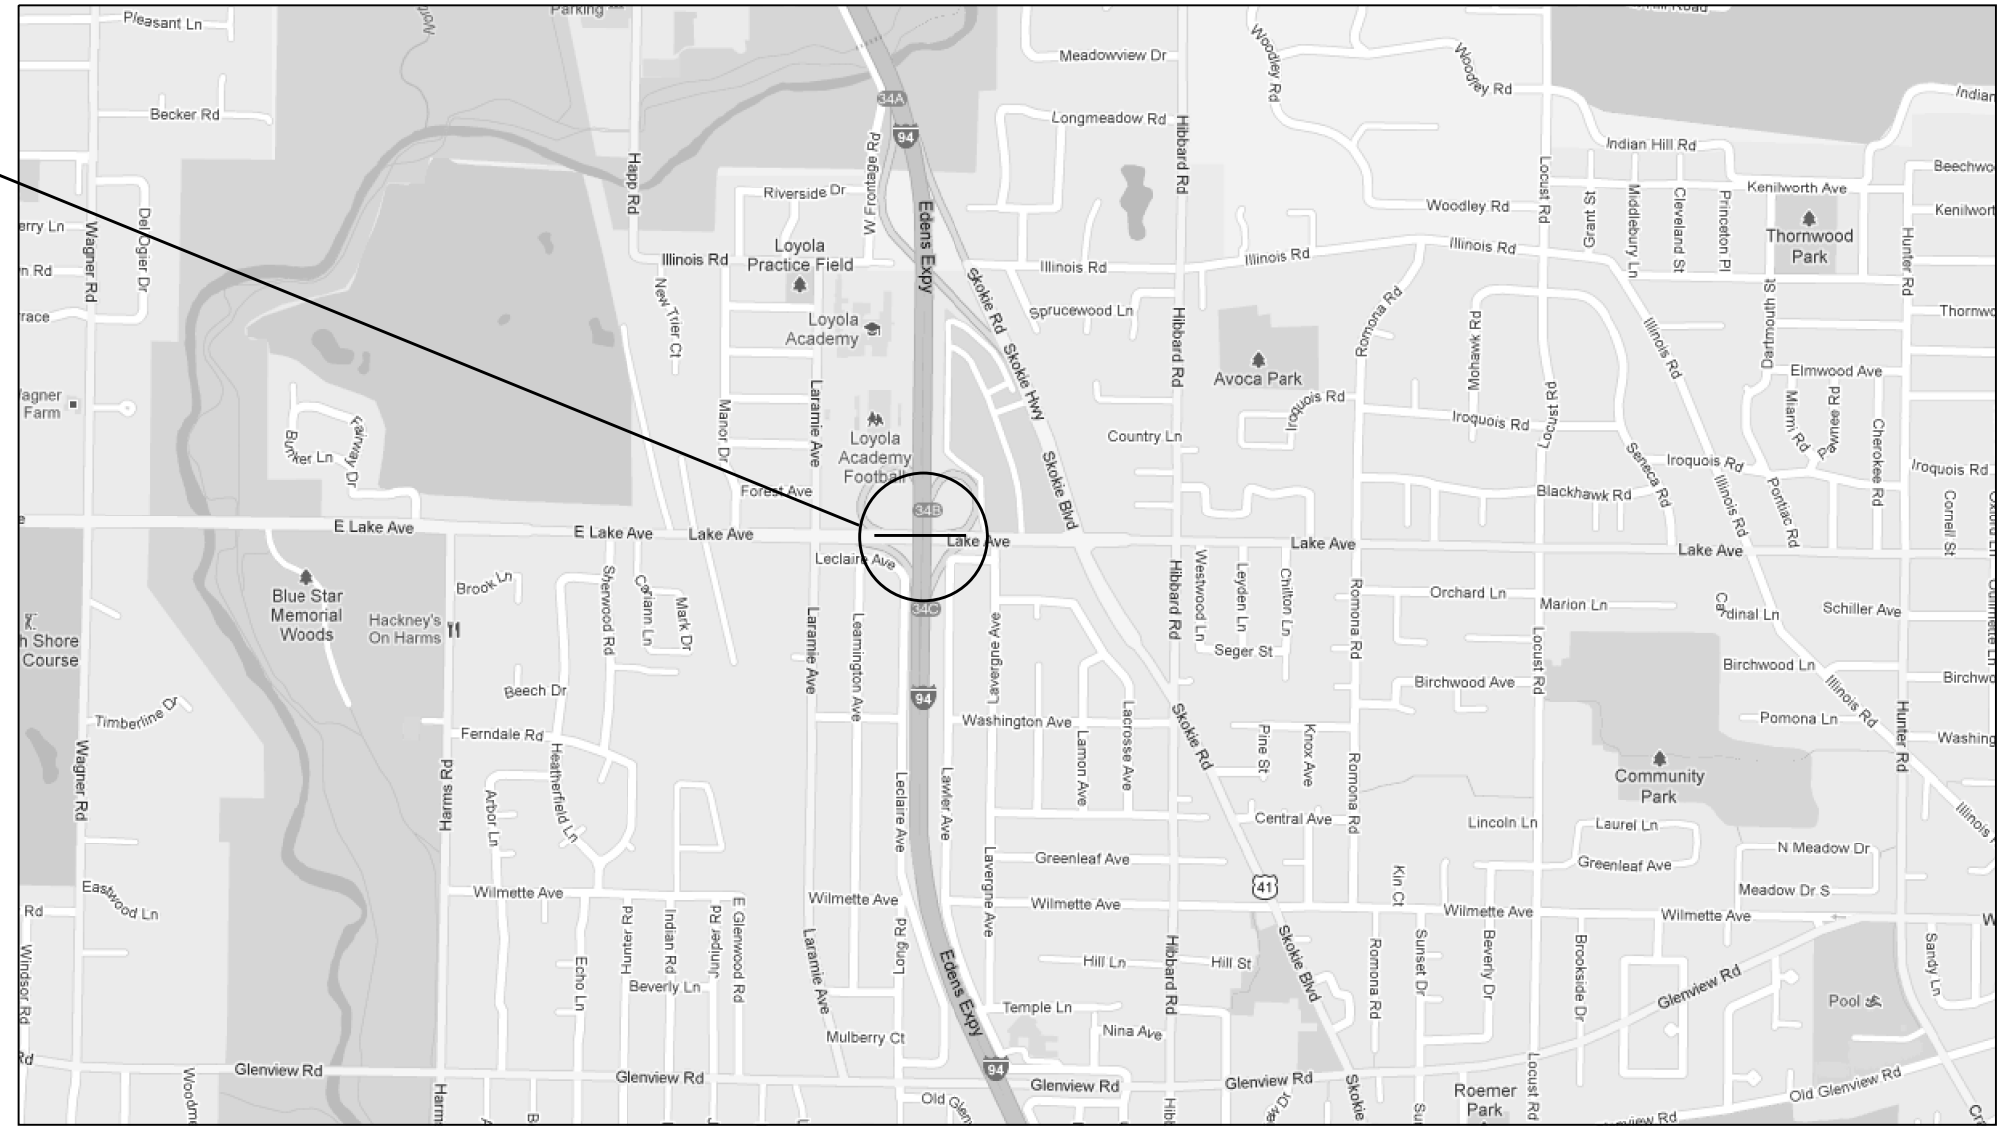

TRAFFIC DATA

LAKE AVE

ADT (2010) = 22500

POSTED SPEED LIMIT = 35 MPH

NEW TRIER TOWNSHIP

FILE NAME =	USER NAME = pyrzanowskirb	DESIGNED -	REVISED -	<b>STATE OF ILLINOIS DEPARTMENT OF TRANSPORTATION</b>	<b>LOCATION MAP LOCATION 3</b>			F.A. RTE.	SECTION	COUNTY	TOTAL SHEETS	SHEET NO.		
et:\pw\work\p\idot\pyrzanowskirb\d0326970	ND141512-sht-cover.dgn	DRAWN -	REVISED -		SCALE:	SHEET 3	OF 3 SHEETS	STA.	TO STA.	VAR.	2012-025BR	COOK & LAKE	21	6
\$MODELNAME\$	PLOT SCALE = 100.0000' / in.	CHECKED -	REVISED -		<b>CONTRACT NO. 60T66</b>									
	PLOT DATE = 12/20/2012	DATE -	REVISED -		ILLINOIS FED. AID PROJECT									