


- (A) PROP. HOT SPRAY THERMOPLASTIC PAVEMENT MARKING 5" WHITE SKIP DASH (10' DASH, 30' SKIP) (TYP.)
- (B) PROP. HOT SPRAY THERMOPLASTIC PAVEMENT MARKING 4" WHITE EDGE LINE (TYP.)
- (C) PROP. HOT SPRAY THERMOPLASTIC PAVEMENT MARKING 4" YELLOW EDGE LINE (TYP.)
- (D) PROP. HOT SPRAY THERMOPLASTIC PAVEMENT MARKING 8" WHITE LINE (TYP.)

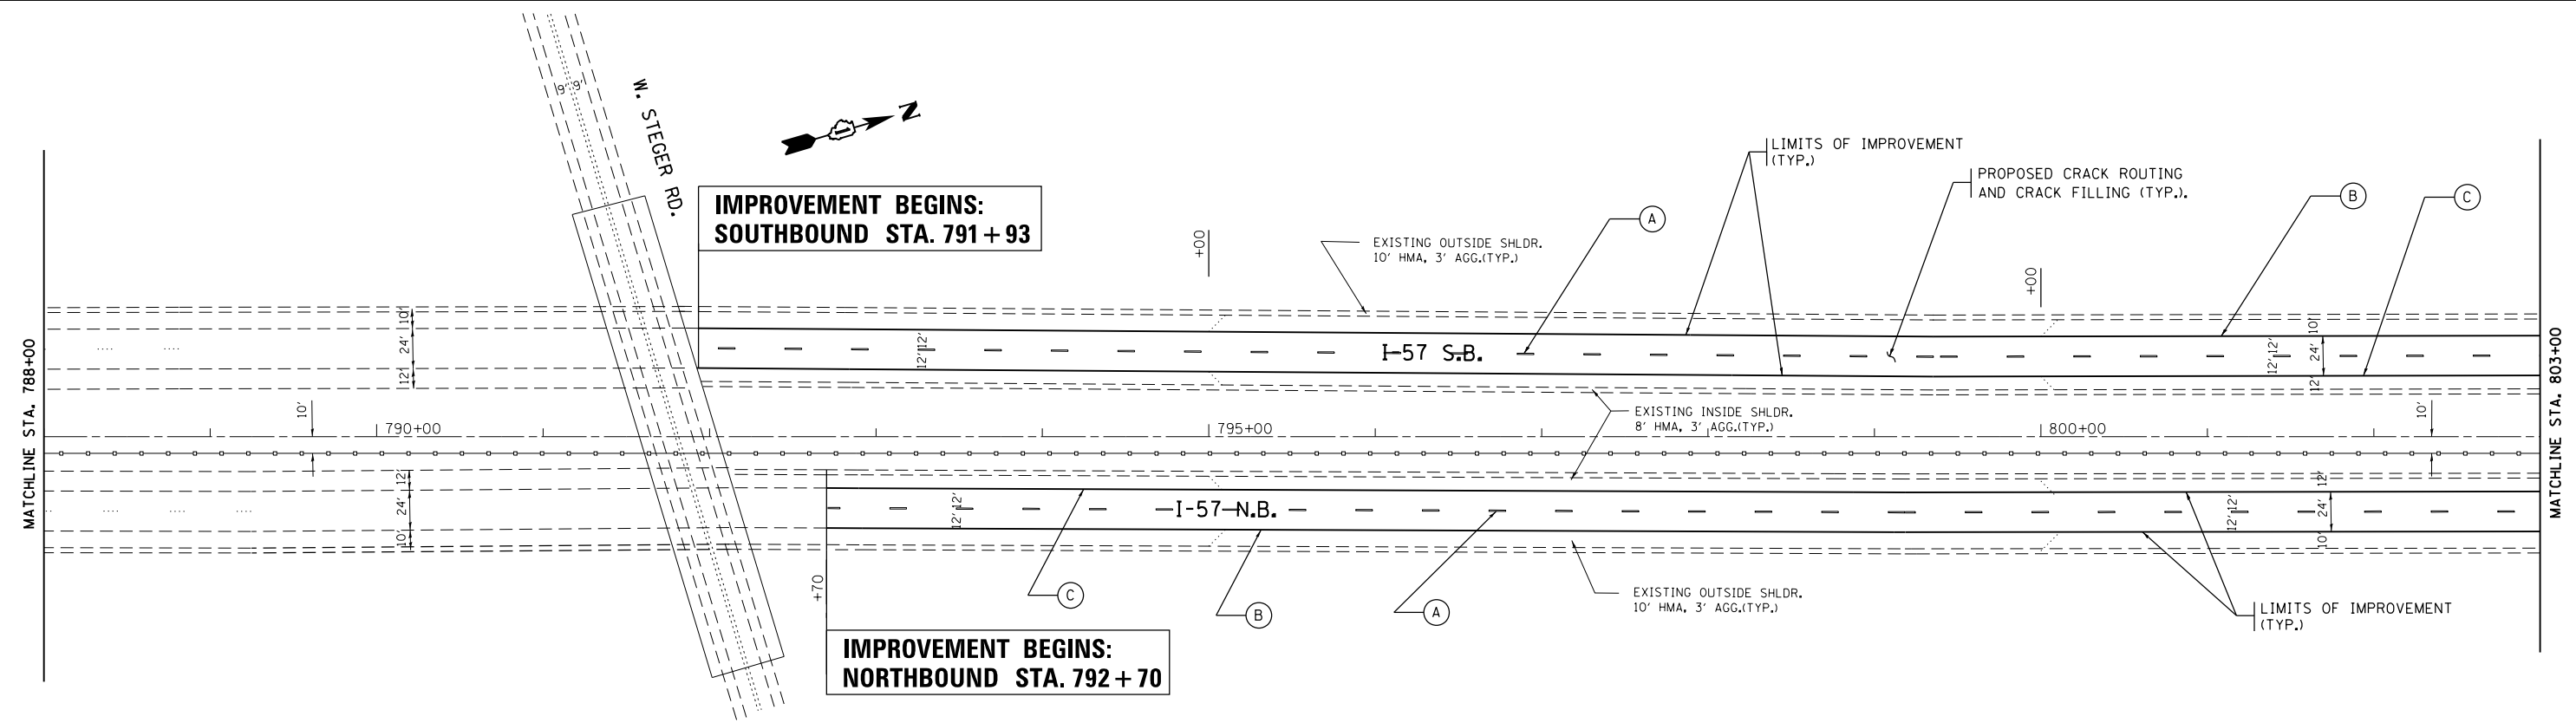

FILE NAME =	USER NAME = edouardj	DESIGNED -	REVISED -
es:\pwork\pwork\edouardj\0317958\0106913-sht.pln.dgn		DRAWN -	REVISED -
	PLOT SCALE = 100.0000' / in.	CHECKED -	REVISED -
	PLOT DATE = 12/21/2012	DATE -	REVISED -

**STATE OF ILLINOIS
DEPARTMENT OF TRANSPORTATION**

**I-57 (WILL COUNTY LINE TO 175TH STREET)
PROPOSED PLANS AND PAVEMENT MARKING**

SCALE: SHEET NO. OF SHEETS STA. TO STA.

F.A.I. RTE.	SECTION	COUNTY	TOTAL SHEETS	SHEET NO.
57	2012-066I	COOK	27	4
CONTRACT NO. 60V79				
ILLINOIS FED. AID PROJECT				