


- (A) PROP. HOT SPRAY THERMOPLASTIC PAVEMENT MARKING 5" WHITE SKIP DASH (10' DASH, 30' SKIP) (TYP.)
- (B) PROP. HOT SPRAY THERMOPLASTIC PAVEMENT MARKING 4" WHITE EDGE LINE (TYP.)
- (C) PROP. HOT SPRAY THERMOPLASTIC PAVEMENT MARKING 4" YELLOW EDGE LINE (TYP.)
- (D) PROP. HOT SPRAY THERMOPLASTIC PAVEMENT MARKING 8" WHITE LINE (TYP.)
- (E) PROP. THERMOPLASTIC PAVEMENT MARKING 12" WHITE CHEVRONS (TYP.)

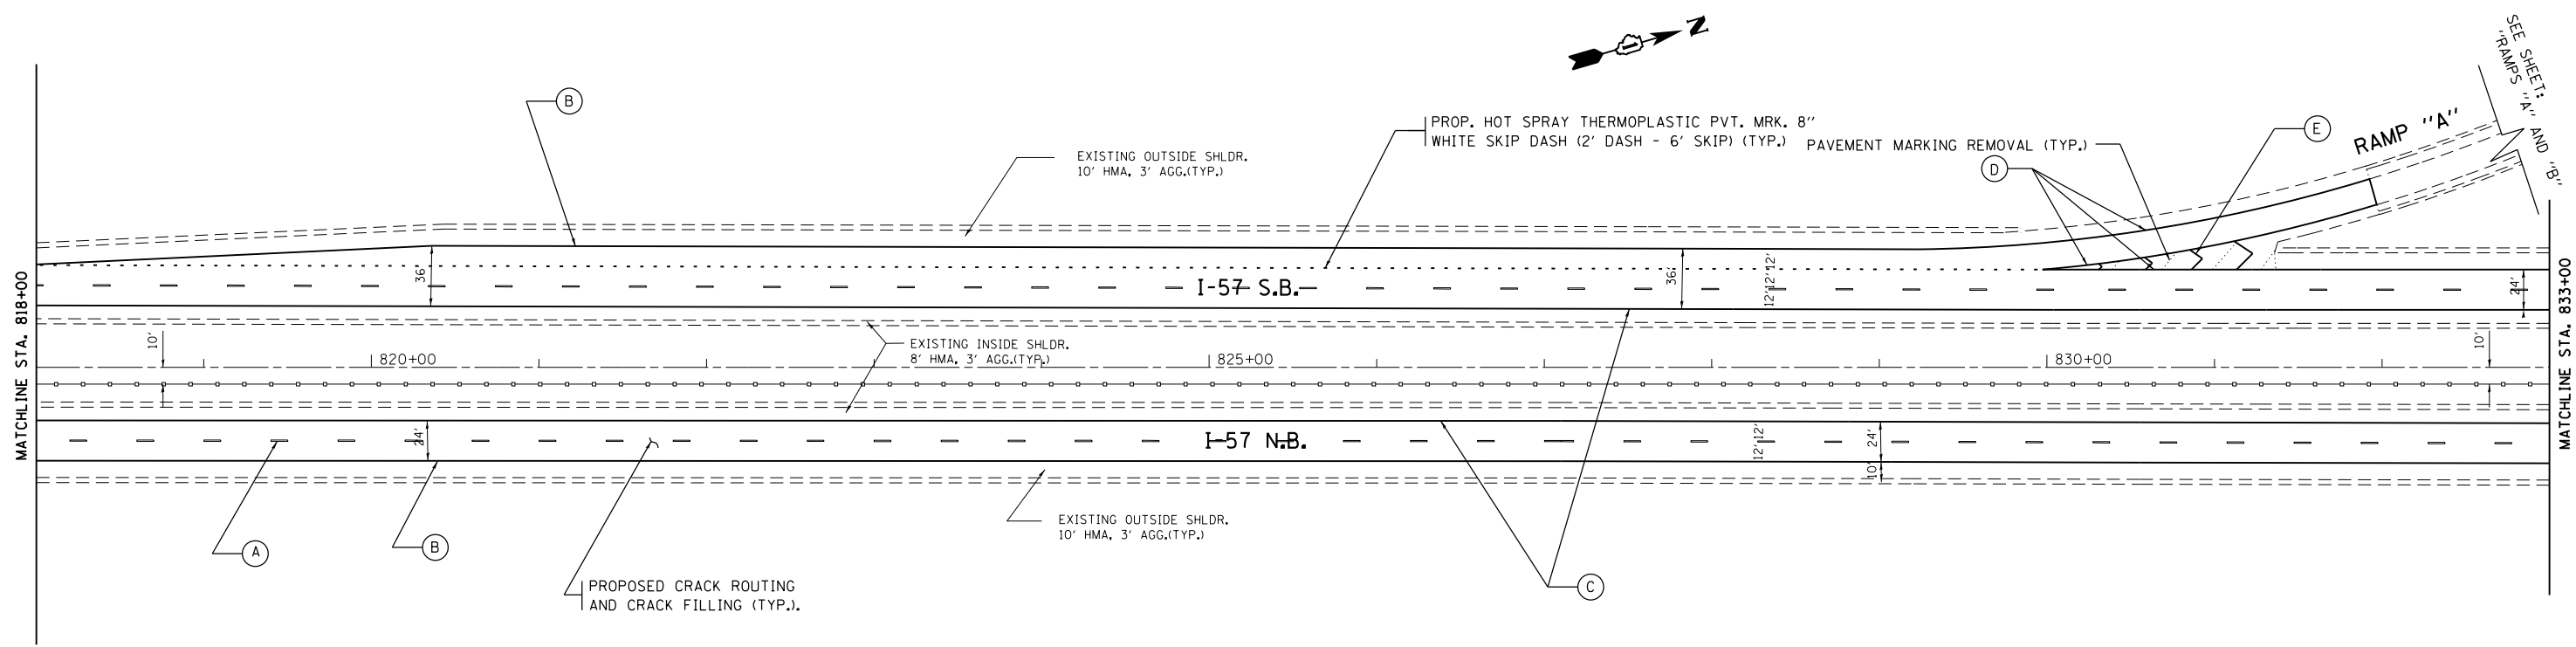

FILE NAME = c:\pwwork\pwwork\midjje\0317958\0106918-sht.pln.dgn	USER NAME = midjje	DESIGNED -	REVISED -	<b>STATE OF ILLINOIS DEPARTMENT OF TRANSPORTATION</b>	<b>I-57 (WILL COUNTY LINE TO 175TH STREET) PROPOSED PLANS AND PAVEMENT MARKING</b>			F.A.I. RTE.	SECTION	COUNTY	TOTAL SHEETS	SHEET NO.
	PLOT SCALE = 100.0000' / 1" =	CHECKED -	REVISED -					57	2012-0661	COOK	27	5
PLOT DATE = 1/31/2013	DATE -	REVISED -	REVISED -		SCALE:	SHEET NO.	OF SHEETS	STA.	TO STA.	CONTRACT NO. 60V79		
ILLINOIS FED. AID PROJECT												