


- (A) PROP. HOT SPRAY THERMOPLASTIC PAVEMENT MARKING 5" WHITE SKIP DASH (10' DASH, 30' SKIP) (TYP.)
- (B) PROP. HOT SPRAY THERMOPLASTIC PAVEMENT MARKING 4" WHITE EDGE LINE (TYP.)
- (C) PROP. HOT SPRAY THERMOPLASTIC PAVEMENT MARKING 4" YELLOW EDGE LINE (TYP.)
- (D) PROP. HOT SPRAY THERMOPLASTIC PAVEMENT MARKING 8" WHITE LINE (TYP.)
- (E) PROP. THERMOPLASTIC PAVEMENT MARKING 12" WHITE CHEVRONS (TYP.)

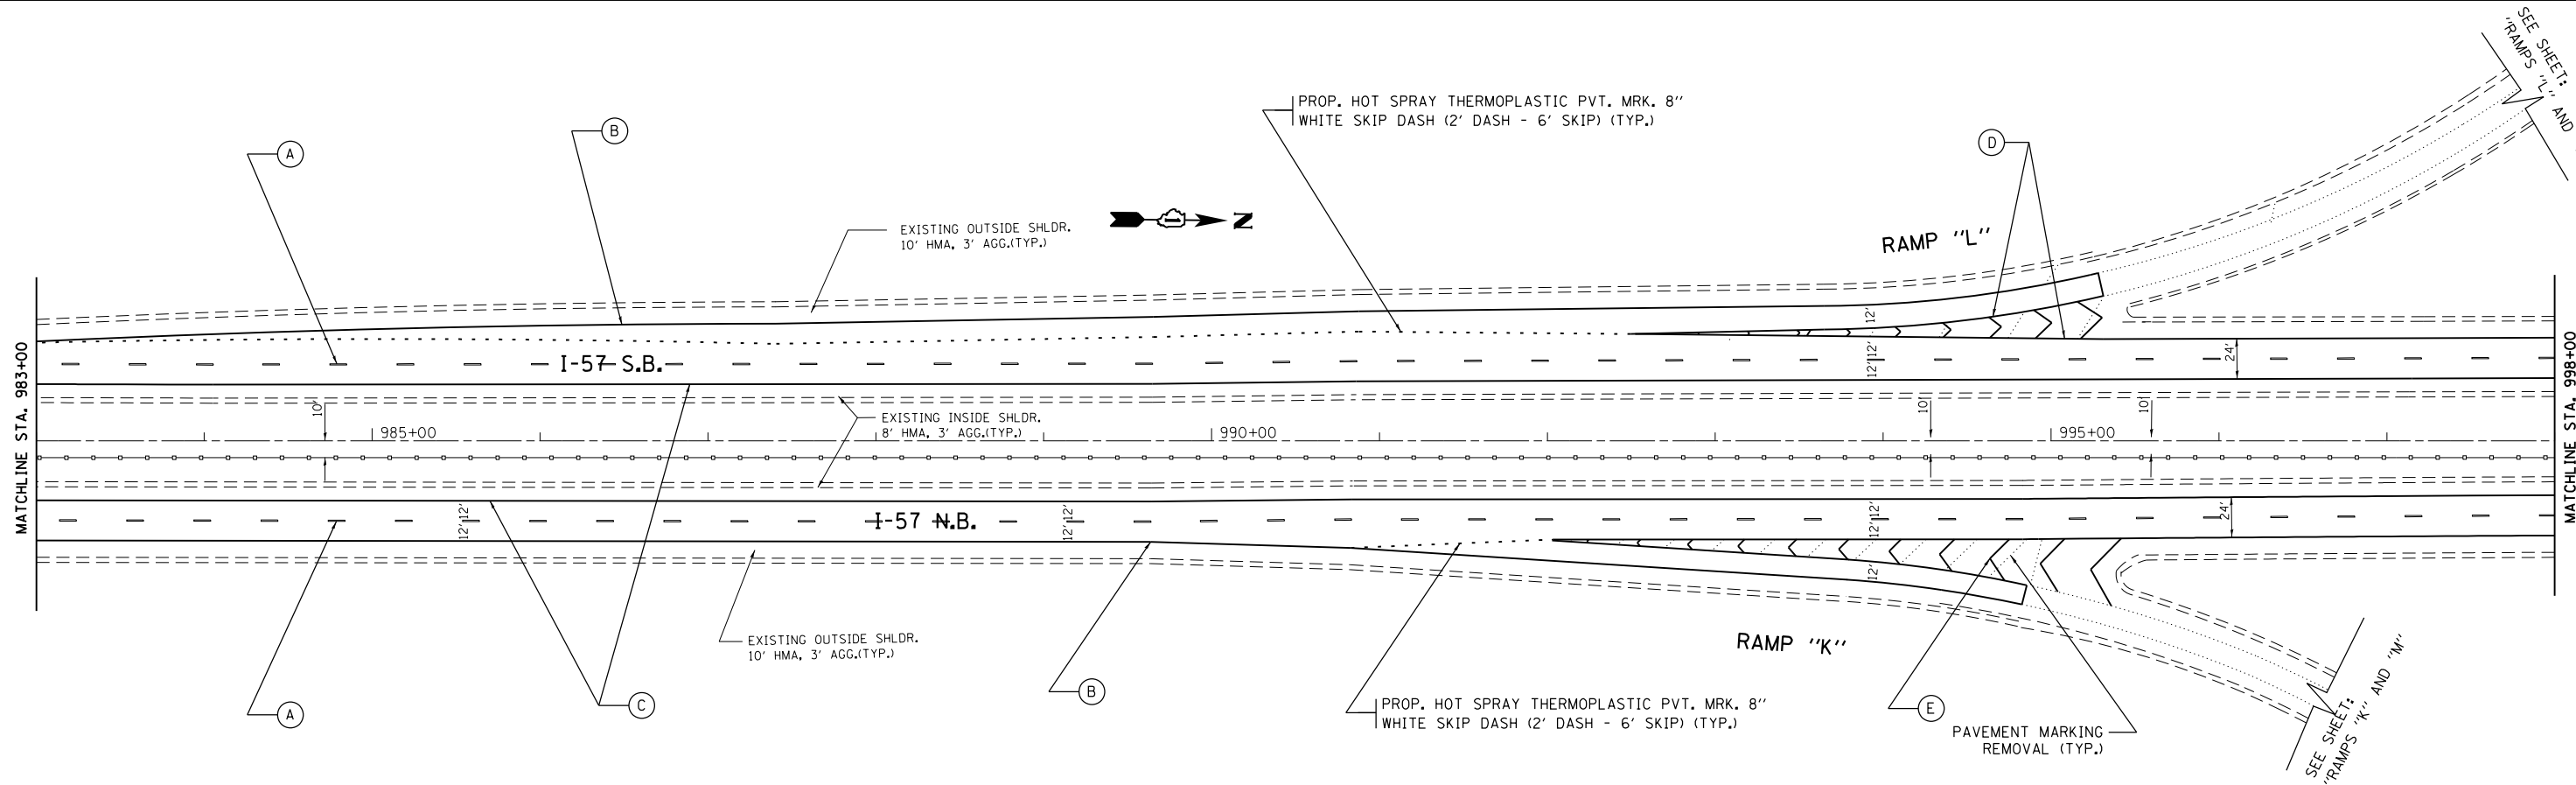

FILE NAME =	USER NAME = midyja	DESIGNED -	REVISED -
es:\pwwork\pwwork\midyja\0317958\0106918-shsht-plan.dgn		DRAWN -	REVISED -
	PLOT SCALE = 100.0000' / in.	CHECKED -	REVISED -
	PLOT DATE = 1/31/2013	DATE -	REVISED -

**STATE OF ILLINOIS
DEPARTMENT OF TRANSPORTATION**

I-57 (WILL COUNTY LINE TO 175TH STREET) PROPOSED PLANS AND PAVEMENT MARKING			
SCALE:	SHEET NO.	OF SHEETS	STA. TO STA.

F.A.I. RTE.	SECTION	COUNTY	TOTAL SHEETS	SHEET NO.
57	2012-0661	COOK	27	11
CONTRACT NO. 60V79				
ILLINOIS FED. AID PROJECT				