


MATCH LINE STATION 86+00  
SEE SHEET STG11

MATCH LINE STATION 100+00  
SEE BELOW


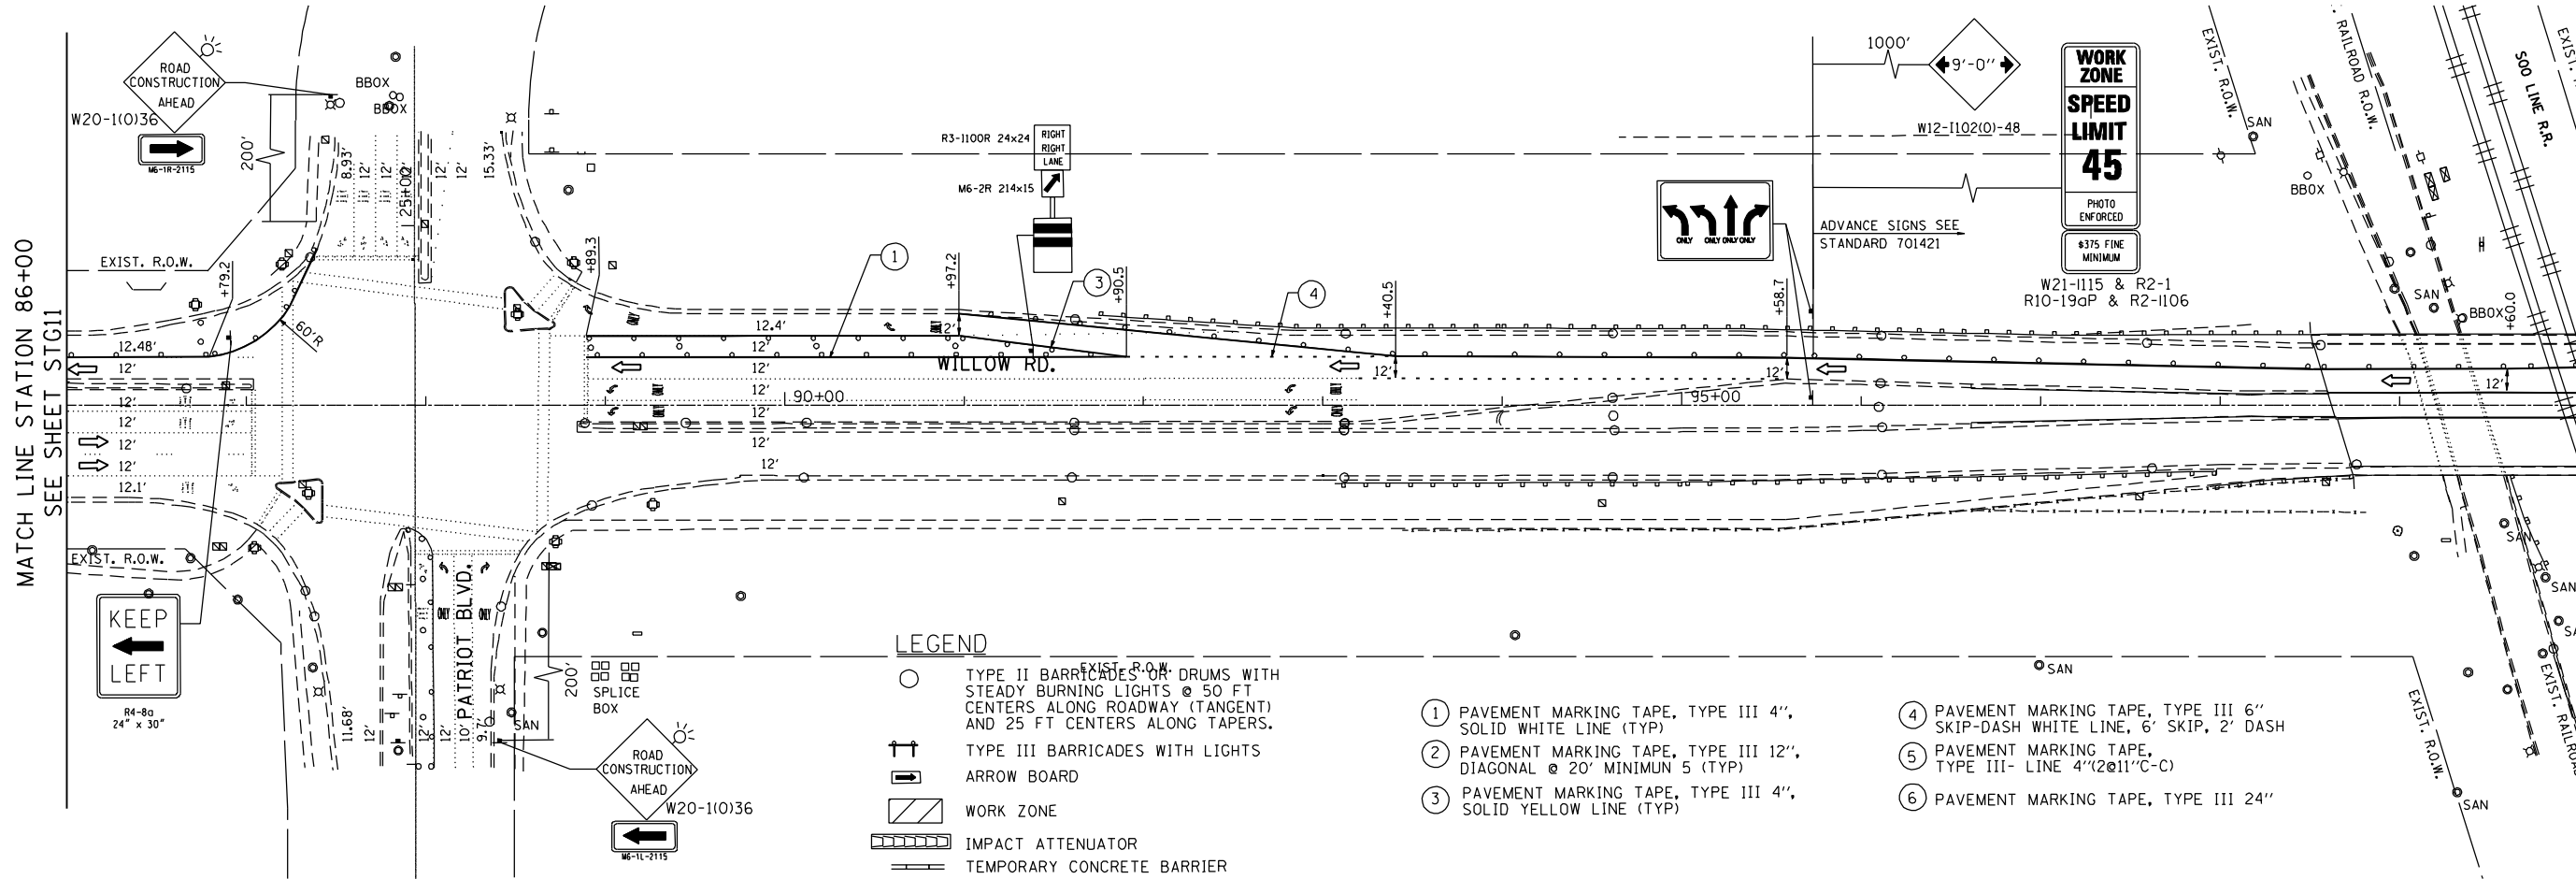


**LEGEND**

- TYPE II BARRICADES ON DRUMS WITH STEADY BURNING LIGHTS @ 50 FT CENTERS ALONG ROADWAY (TANGENT) AND 25 FT CENTERS ALONG TAPERS.
  - ↑ TYPE III BARRICADES WITH LIGHTS
  - ARROW BOARD
  - ▨ WORK ZONE
  - ▤ IMPACT ATTENUATOR
  - ▬ TEMPORARY CONCRETE BARRIER
- ① PAVEMENT MARKING TAPE, TYPE III 4", SOLID WHITE LINE (TYP)
  - ② PAVEMENT MARKING TAPE, TYPE III 12", DIAGONAL @ 20' MINIMUM 5 (TYP)
  - ③ PAVEMENT MARKING TAPE, TYPE III 4", SOLID YELLOW LINE (TYP)
  - ④ PAVEMENT MARKING TAPE, TYPE III 6" SKIP-DASH WHITE LINE, 6" SKIP, 2" DASH
  - ⑤ PAVEMENT MARKING TAPE, TYPE III- LINE 4"(2@11"C-C)
  - ⑥ PAVEMENT MARKING TAPE, TYPE III 24"

MATCH LINE STATION 100+00  
SEE ABOVE

MATCH LINE STATION 100+00  
SEE BELOW

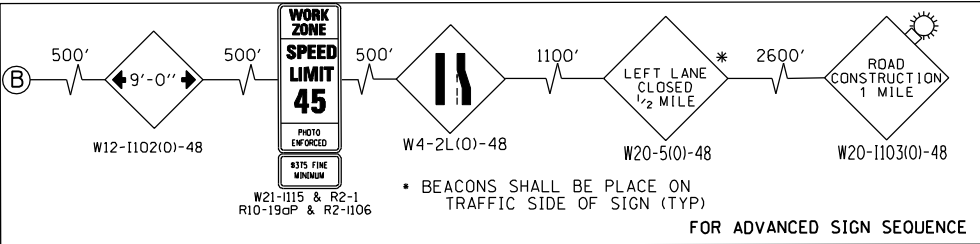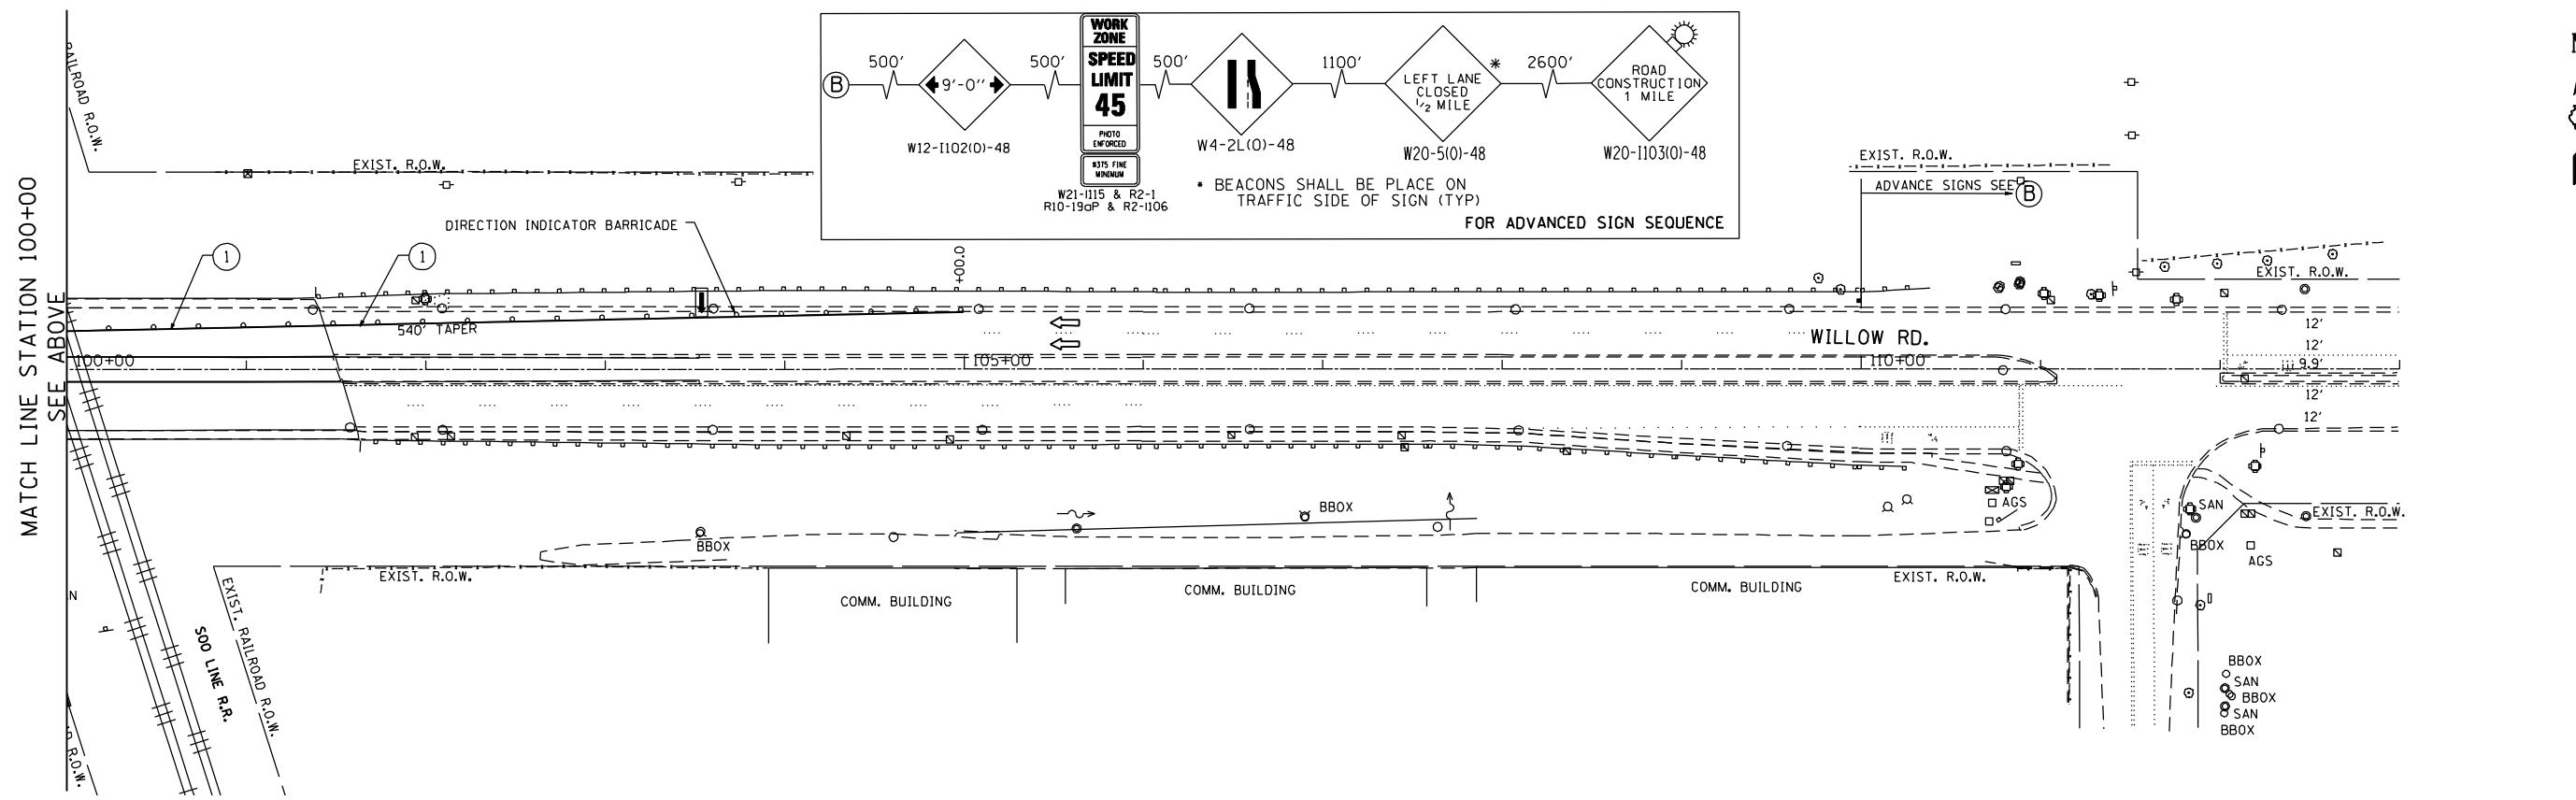

FILE NAME : P:\2011\ME11007\_Ver-Ver-Ph\I\CADD\W08\_Willow\_Rd\Shets\DI60W04-sh1-STG22.dgn  
 PLOT SCALE : 1/8"=1'-0"  
 USER NAME : Millennium Professional Services

200 22ND Street, Suite 216, Lombard, IL 60148  
 630.705.0110 voice, 630.839.2566 fax  
 www.mps-ll.com  
**MILLENNIA PROFESSIONAL SERVICES**

DESIGNED - TVN	REVISED -
DRAWN - MJW	REVISED -
CHECKED - TVN	REVISED -
DATE - 12/26/2012	REVISED -

**STATE OF ILLINOIS**  
**DEPARTMENT OF TRANSPORTATION**

<b>WILLOW ROAD</b>		<b>SUGGESTED STAGES CONSTRUCTION &amp; TRAFFIC CONTROL PLAN</b>	
SCALE: 1"=50'		STAGE-II	
SHEET NO. OF SHEETS	STA. TO STA.	F.A.P. RTE.	SECTION
		305	1920.01-B-R
		COUNTY	
		COOK	
		CONTRACT NO. 60W04	

STG22

TOTAL SHEETS	SHEET NO.
60	15

FED. ROAD DIST. NO. 1 ILLINOIS FED. AID PROJECT  
 P:\2011\ME11007\_Ver-Ver-Ph\I\CADD\W08\_Willow\_Rd\Shets\DI60W04-sh1-STG22.dgn