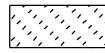

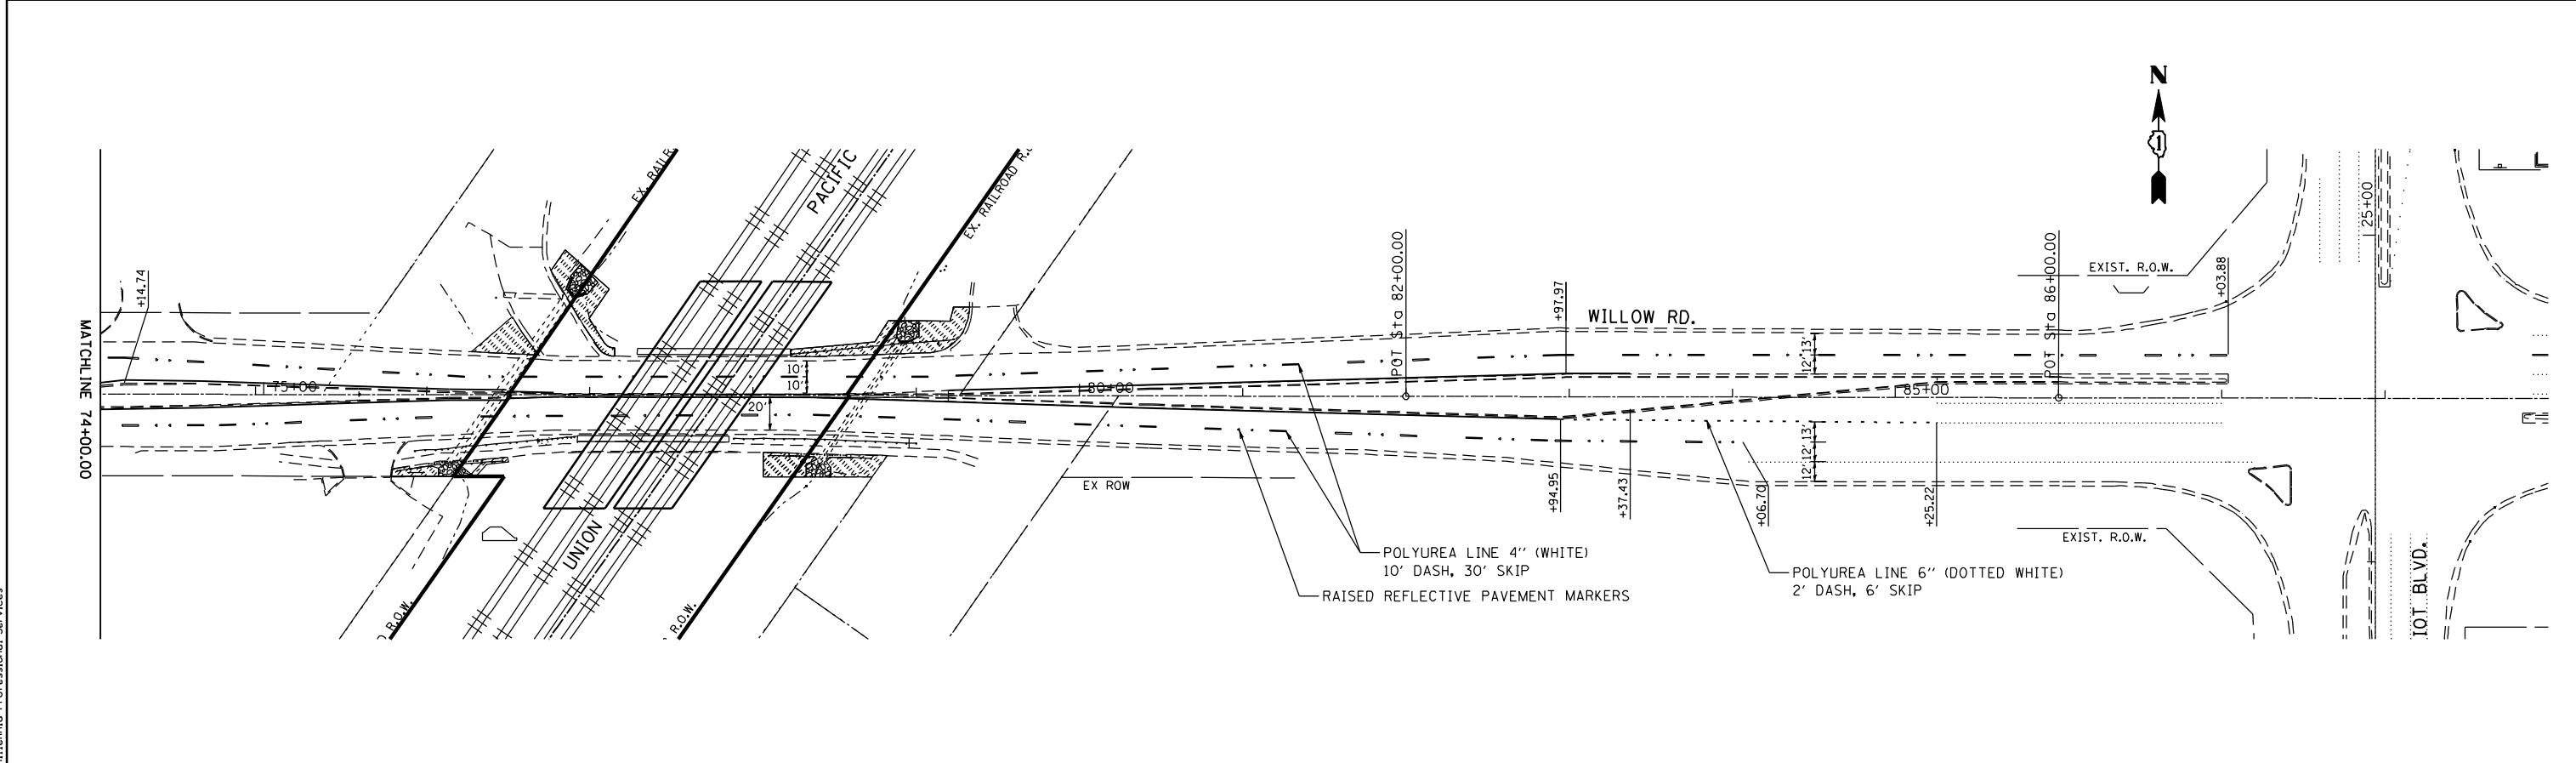
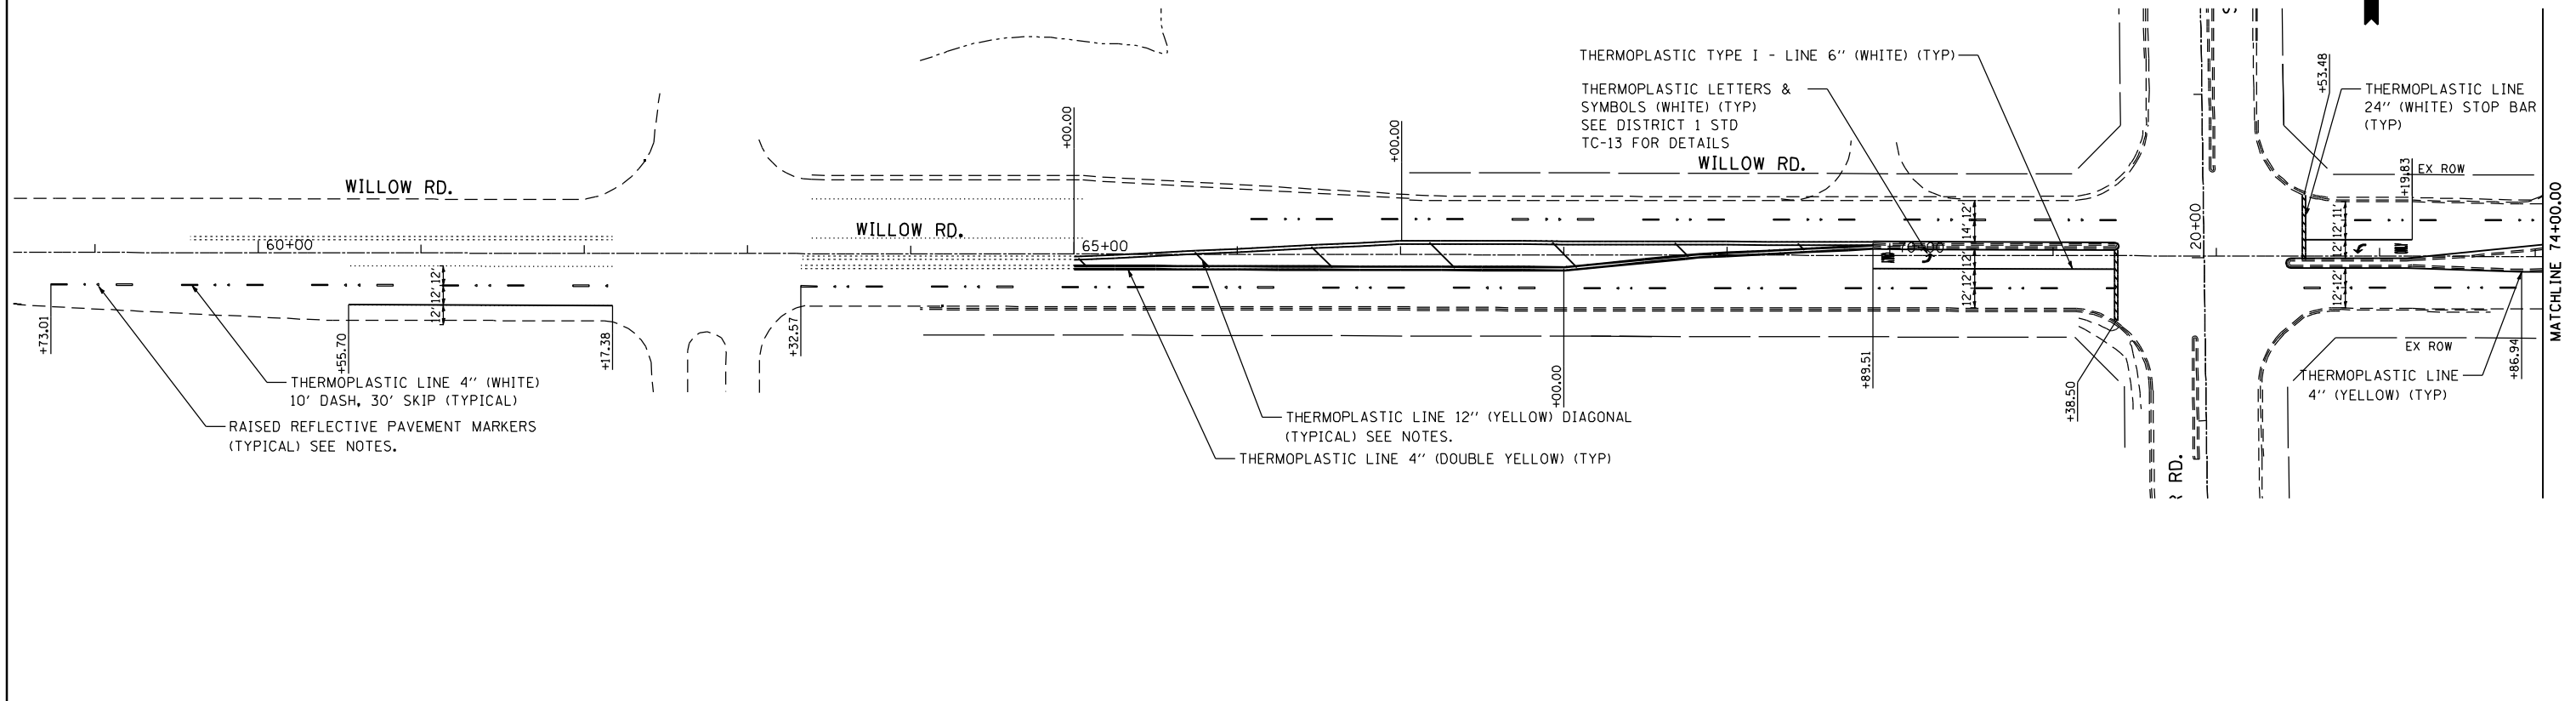


**LANDSCAPING LEGEND**

-  SODDING, SALT TOLERANT  
TOPSOIL FURNISH AND PLACE, 4"
-  STONE RIPRAP, CLASS A4



FILE NAME : P:\2011\ME11007\_Ver\_Ver\_Phi\CADD\W08\_Willow\_Rd\Shets\DI60W04-sh1-PMK-01.DGN  
 PLOT SCALE : 1/8"=1'-0"  
 USER NAME : Millennia Professional Services



200 22ND Street, Suite 216, Lombard, IL 60148  
 630.705.0110 voice, 630.839.2566 fax  
 www.mps-ll.com  
**MILLENNIA PROFESSIONAL SERVICES**

|                   |           |
|-------------------|-----------|
| DESIGNED - TVN    | REVISED - |
| DRAWN - MJW       | REVISED - |
| CHECKED - TVN     | REVISED - |
| DATE - 12/26/2012 | REVISED - |

**STATE OF ILLINOIS  
DEPARTMENT OF TRANSPORTATION**

**WILLOW ROAD**

**PROPOSED PAVEMENT MARKINGS**

SCALE: 1"=50'      SHEET NO. OF SHEETS      STA. TO STA.

|   |             |        |              |           |
|---|-------------|--------|--------------|-----------|
| F.A.P. RTE.                                     | SECTION     | COUNTY | TOTAL SHEETS | SHEET NO. |
| 305   | 1920.01-B-R | COOK   | 60           | 17        |
| CONTRACT NO. 60W04                              |             |        |              |           |
| FED. ROAD DIST. NO. 1 ILLINOIS FED. AID PROJECT |             |        |              |           |

P:\2011\ME11007\_Ver\_Ver\_Phi\CADD\W08\_Willow\_Rd\Shets\DI60W04-sh1-PMK-01.DGN