
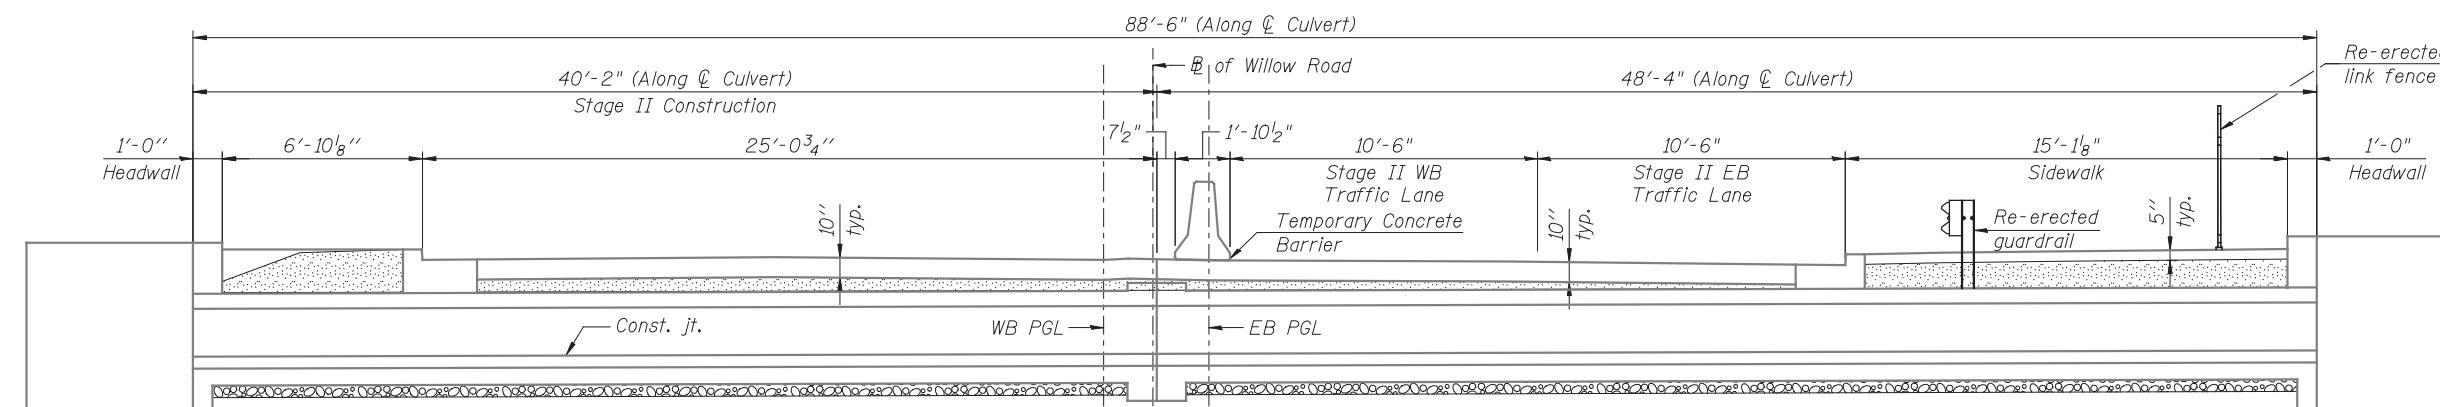
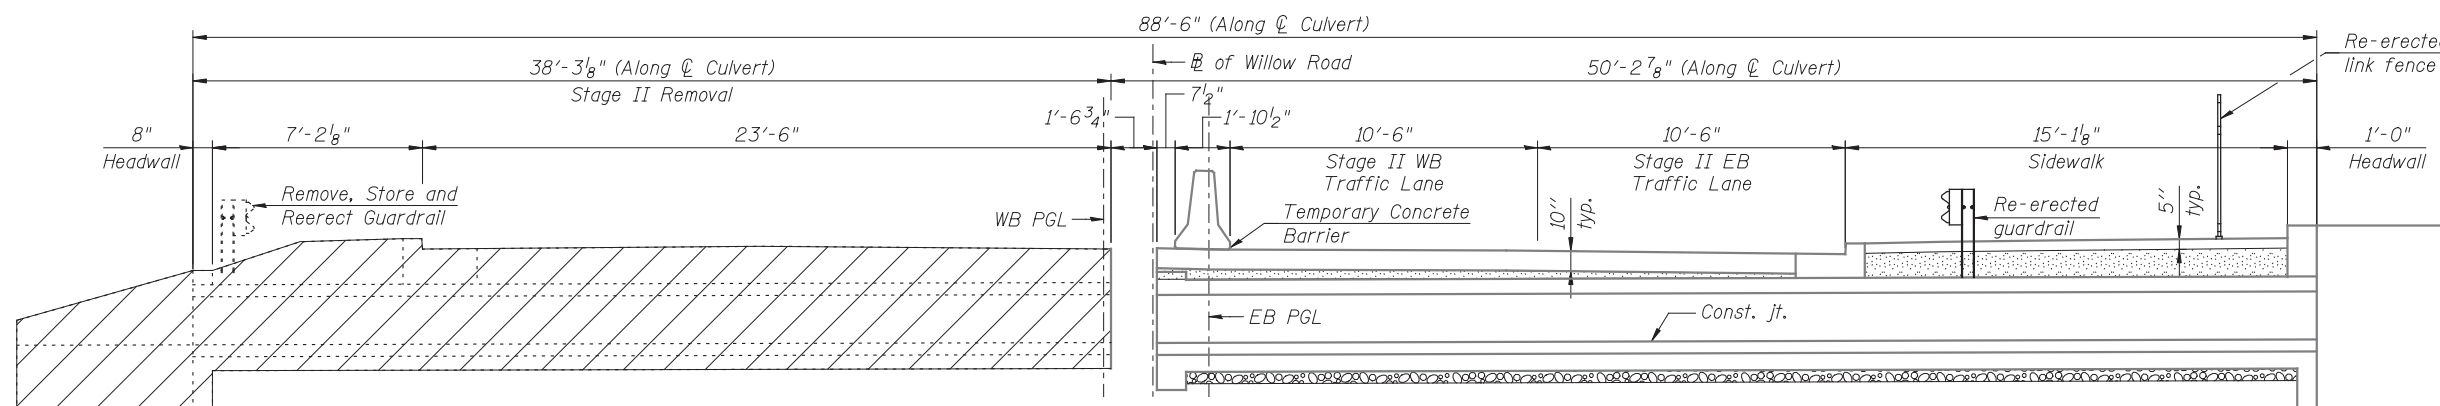
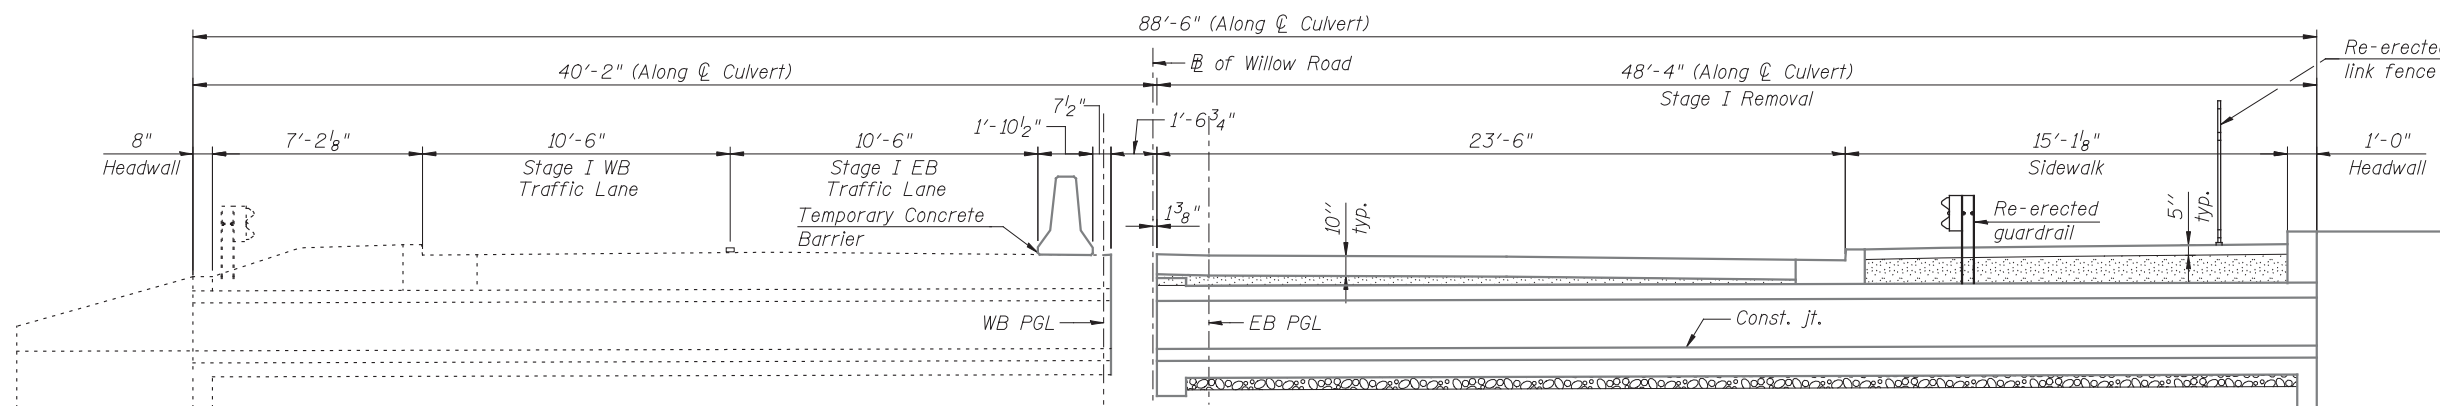


- NOTES**
1. For median removal and replacement, see roadway plans and details.
 2. For details of Temporary Concrete Barrier, see Sheet S1-03.
 3. For quantity of Temporary Concrete Barrier, see roadway plans.

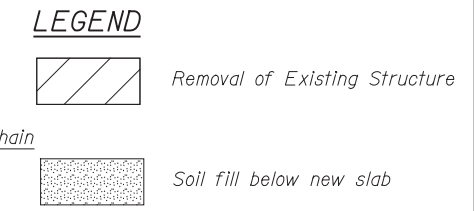

HBM
 ENGINEERING GROUP, LLC
 4415 WEST HARRISON ST.
 SUITE 231
 HILLSIDE, IL 60162
 PHONE: (708) 236-0900
 FAX: (708) 236-0901

DESIGNED - MI, LAB
 CHECKED - MI
 DRAWN - WM, LAB
 DATE - 12/24/2012

REVISIED -
 REVISIED -
 REVISIED -
 REVISIED -

STATE OF ILLINOIS
 DEPARTMENT OF TRANSPORTATION

STAGE CONSTRUCTION
BOX CULVERT (4'-0" x 2'-6") - STA. 78 + 69.39

SHEET NO. S2-03 OF S2-10 SHEETS

F.A.P. RTE.	SECTION	COUNTY	TOTAL SHEETS	SHEET NO.
305	1920.01-B-R	COOK	60	39
CONTRACT NO. 60W04			ILLINOIS FED. AID PROJECT	