



EXISTING TYPICAL SECTION - LAGRANGE ROAD
STA. 37+00 TO STA. 95+00

- EXISTING LEGEND**
- (A) EXISTING CONCRETE PAVEMENT, 8" AND VARIES
 - (B) EXISTING SUBBASE, 6" AND VARIES
 - (C) EXISTING CURB AND GUTTER, TYPE B-6.24
 - (D) EXISTING CONCRETE CURB AND GUTTER TYPE M-6.12
 - (E) EXISTING SIDEWALK
 - (F) PARKWAY (GRASS AREA)
 - (G) EXISTING MEDIAN (CONCRETE OR HMA)
 - (H) EXISTING HOT-MIX ASPHALT PAVEMENT, VARIABLE DEPTH
 - (I) EXISTING SUBBASE, VARIABLE DEPTH
 - (J) EXISTING CURB AND GUTTER, TYPE B-6.12
 - (K) EXISTING CONCRETE PAVEMENT, 10"
 - (L) EXISTING AGGREGATE SUBGRADE, 12"
 - (M) EXISTING CONCRETE CURB & GUTTER TYPE B-6.18
 - (N) EXISTING LANDSCAPE MEDIAN
 - (P) EXISTING MONOLITHIC CONCRETE MEDIAN

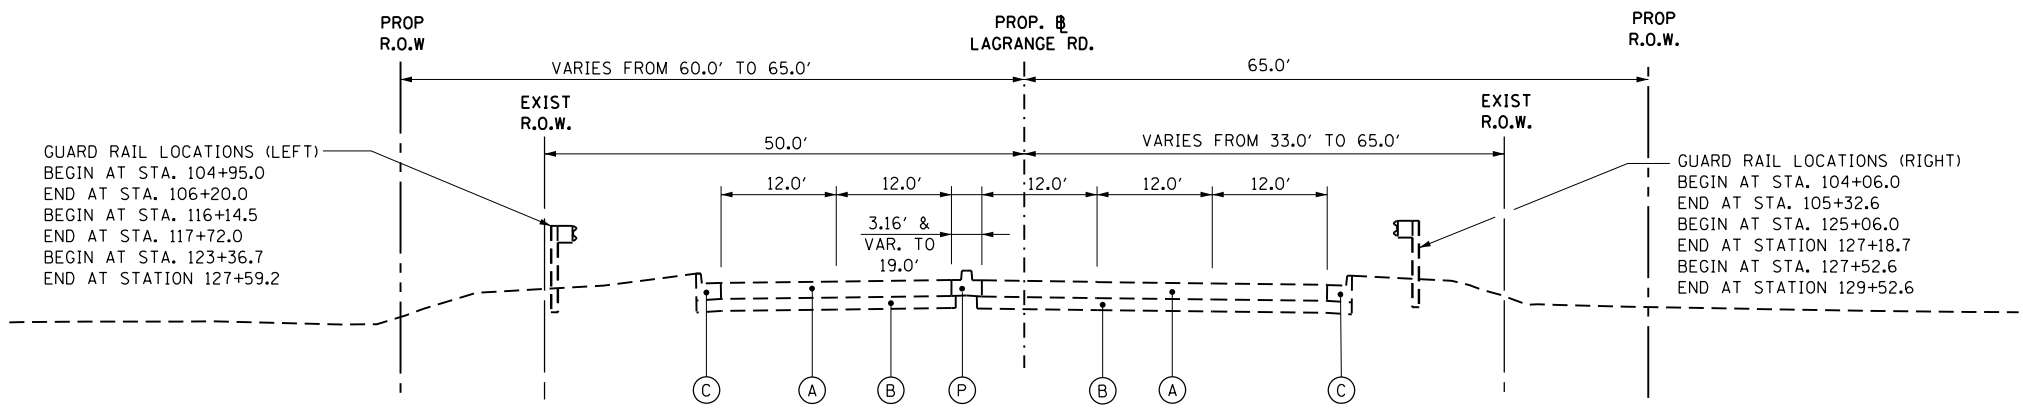

EXISTING TYPICAL SECTION - LAGRANGE ROAD
STA. 95+00 TO STA. 162+83.45

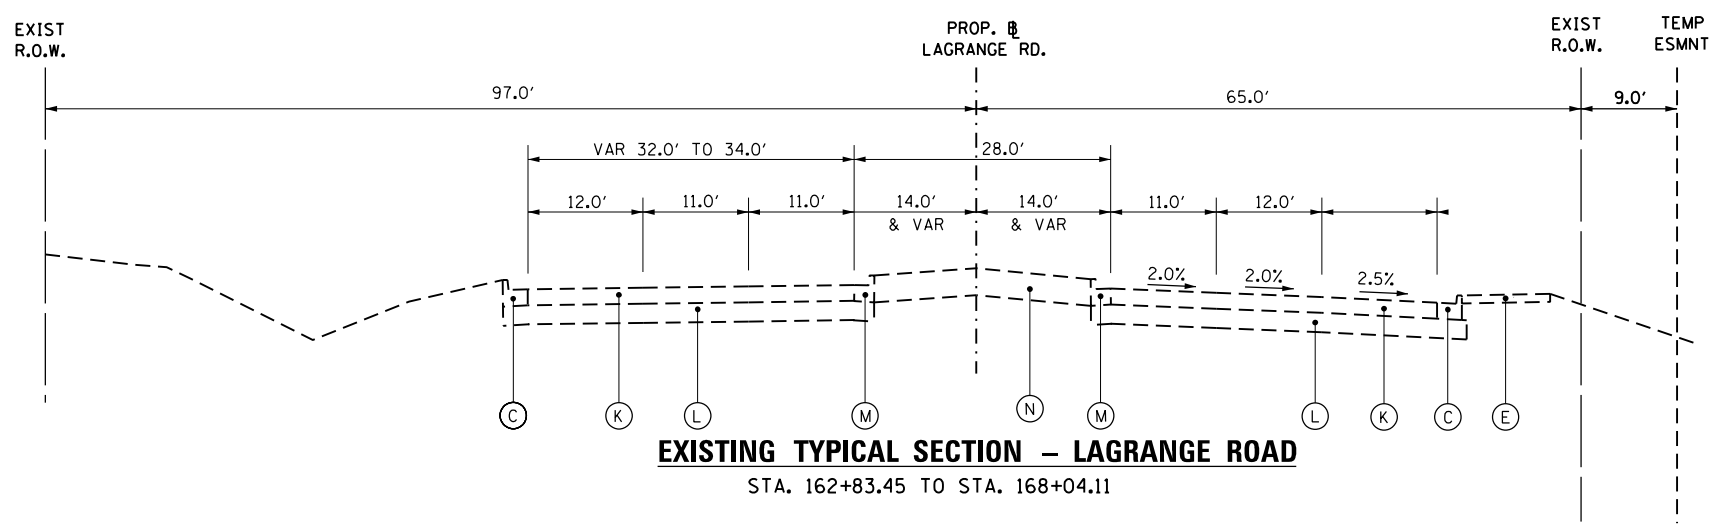

EXISTING TYPICAL SECTION - LAGRANGE ROAD
STA. 162+83.45 TO STA. 168+04.11

100 S. WACKER DR.
 SUITE 600
 CHICAGO, IL 60606
 TEL (312) 939-1000
 FAX (312) 939-4998
URS

FILE NAME =	USER NAME = james.push	DESIGNED - KBN	REVISED -
D160W07-SHT-TYPICALS.dgn		DRAWN - KBN	REVISED -
SHT.PLAN	PLOT SCALE = 20.0000' / in.	CHECKED - ---	REVISED -
D160W07-SHT-TYPICALS.dgn 1/17/2013 8:36:02 PM	PLOT DATE = 1/17/2013	DATE - 01/02/13	REVISED -

**STATE OF ILLINOIS
DEPARTMENT OF TRANSPORTATION**

EXISTING TYPICAL SECTIONS AND REMOVAL US RTE. 45 (LAGRANGE ROAD)			
SCALE: N.T.S.	SHEET 1 OF 3 SHEETS	STA.	TO STA.

F.A.P. RTE.	SECTION	COUNTY	TOTAL SHEETS	SHEET NO.
330	2012-0861	COOK	98	6
TS-01			CONTRACT NO. 60W07	
ILLINOIS FED. AID PROJECT				