


STORM SEWER CONNECTION DETAIL

NTS

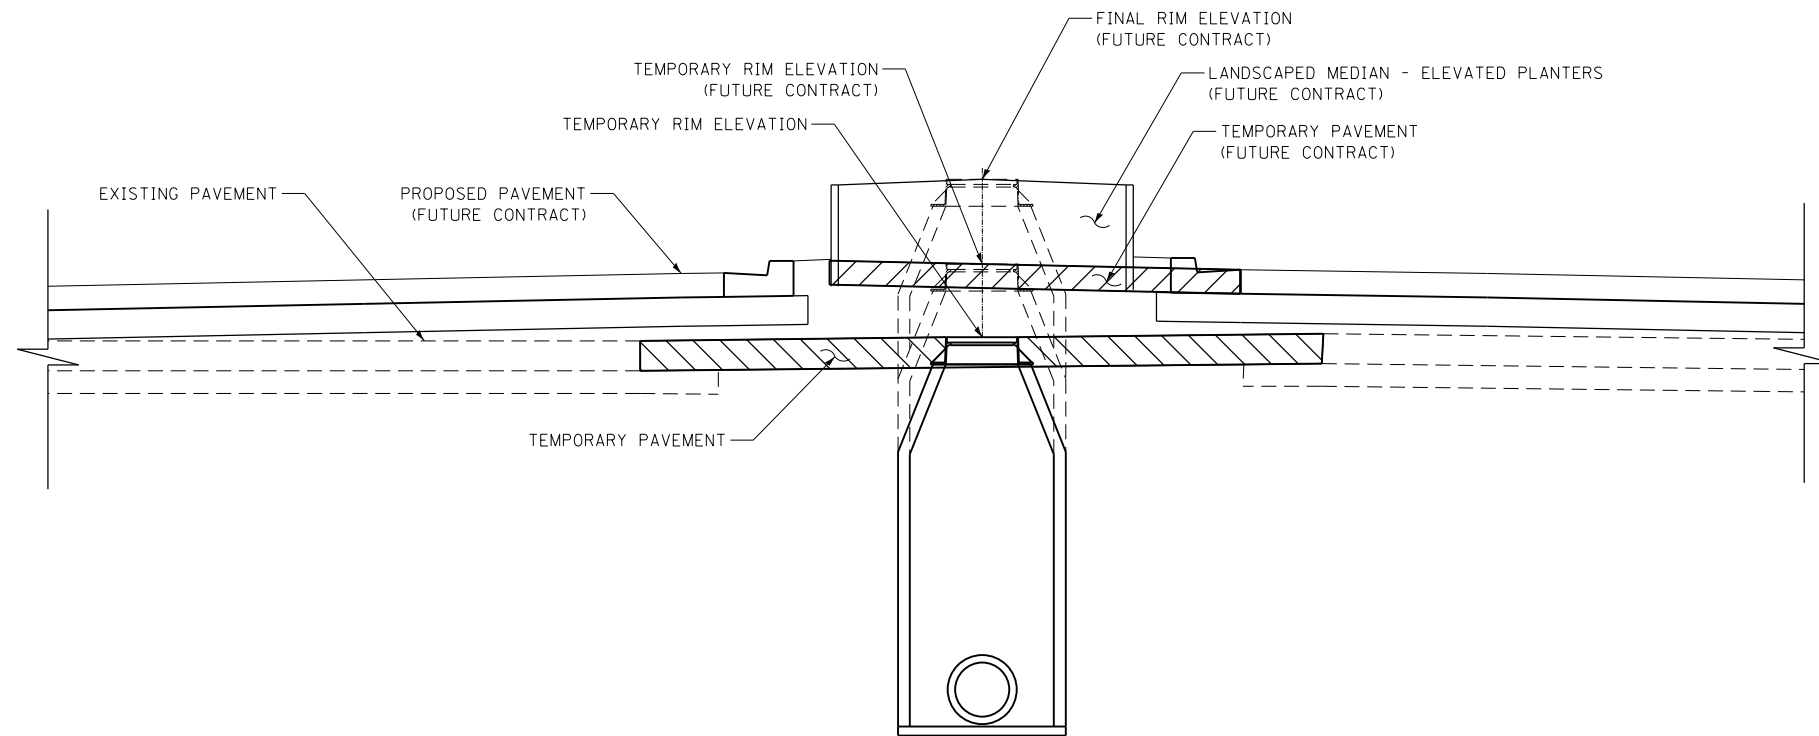

MANHOLES TYPE A DETAIL

NTS

100 S. WACKER DR.
 SUITE 500
 CHICAGO, IL 60606
 TEL (312) 939-1000
 FAX (312) 939-4198
URS

FILE NAME = D160W07-SHT-DRAINDET01.dgn	USER NAME = Frank.Stallone	DESIGNED - YSK	REVISED -
SHT.PLAN	PLOT SCALE = 20.0000' / in.	DRAWN - YSK	REVISED -
	PLOT DATE = 1/7/2013	CHECKED - ---	REVISED -
		DATE - 01/02/13	REVISED -

**STATE OF ILLINOIS
DEPARTMENT OF TRANSPORTATION**

STORM SEWER DRAINAGE DETAILS

SCALE: SHEET 1 OF 1 SHEETS STA. TO STA.

F.A.P. RTE.	SECTION	COUNTY	TOTAL SHEETS	SHEET NO.
330	2012-0861	COOK	98	44
DD-01			CONTRACT NO. 60W07	
ILLINOIS FED. AID PROJECT				