



MATCH LINE STA. 21+50.00  
 SEE SHEET PM-01

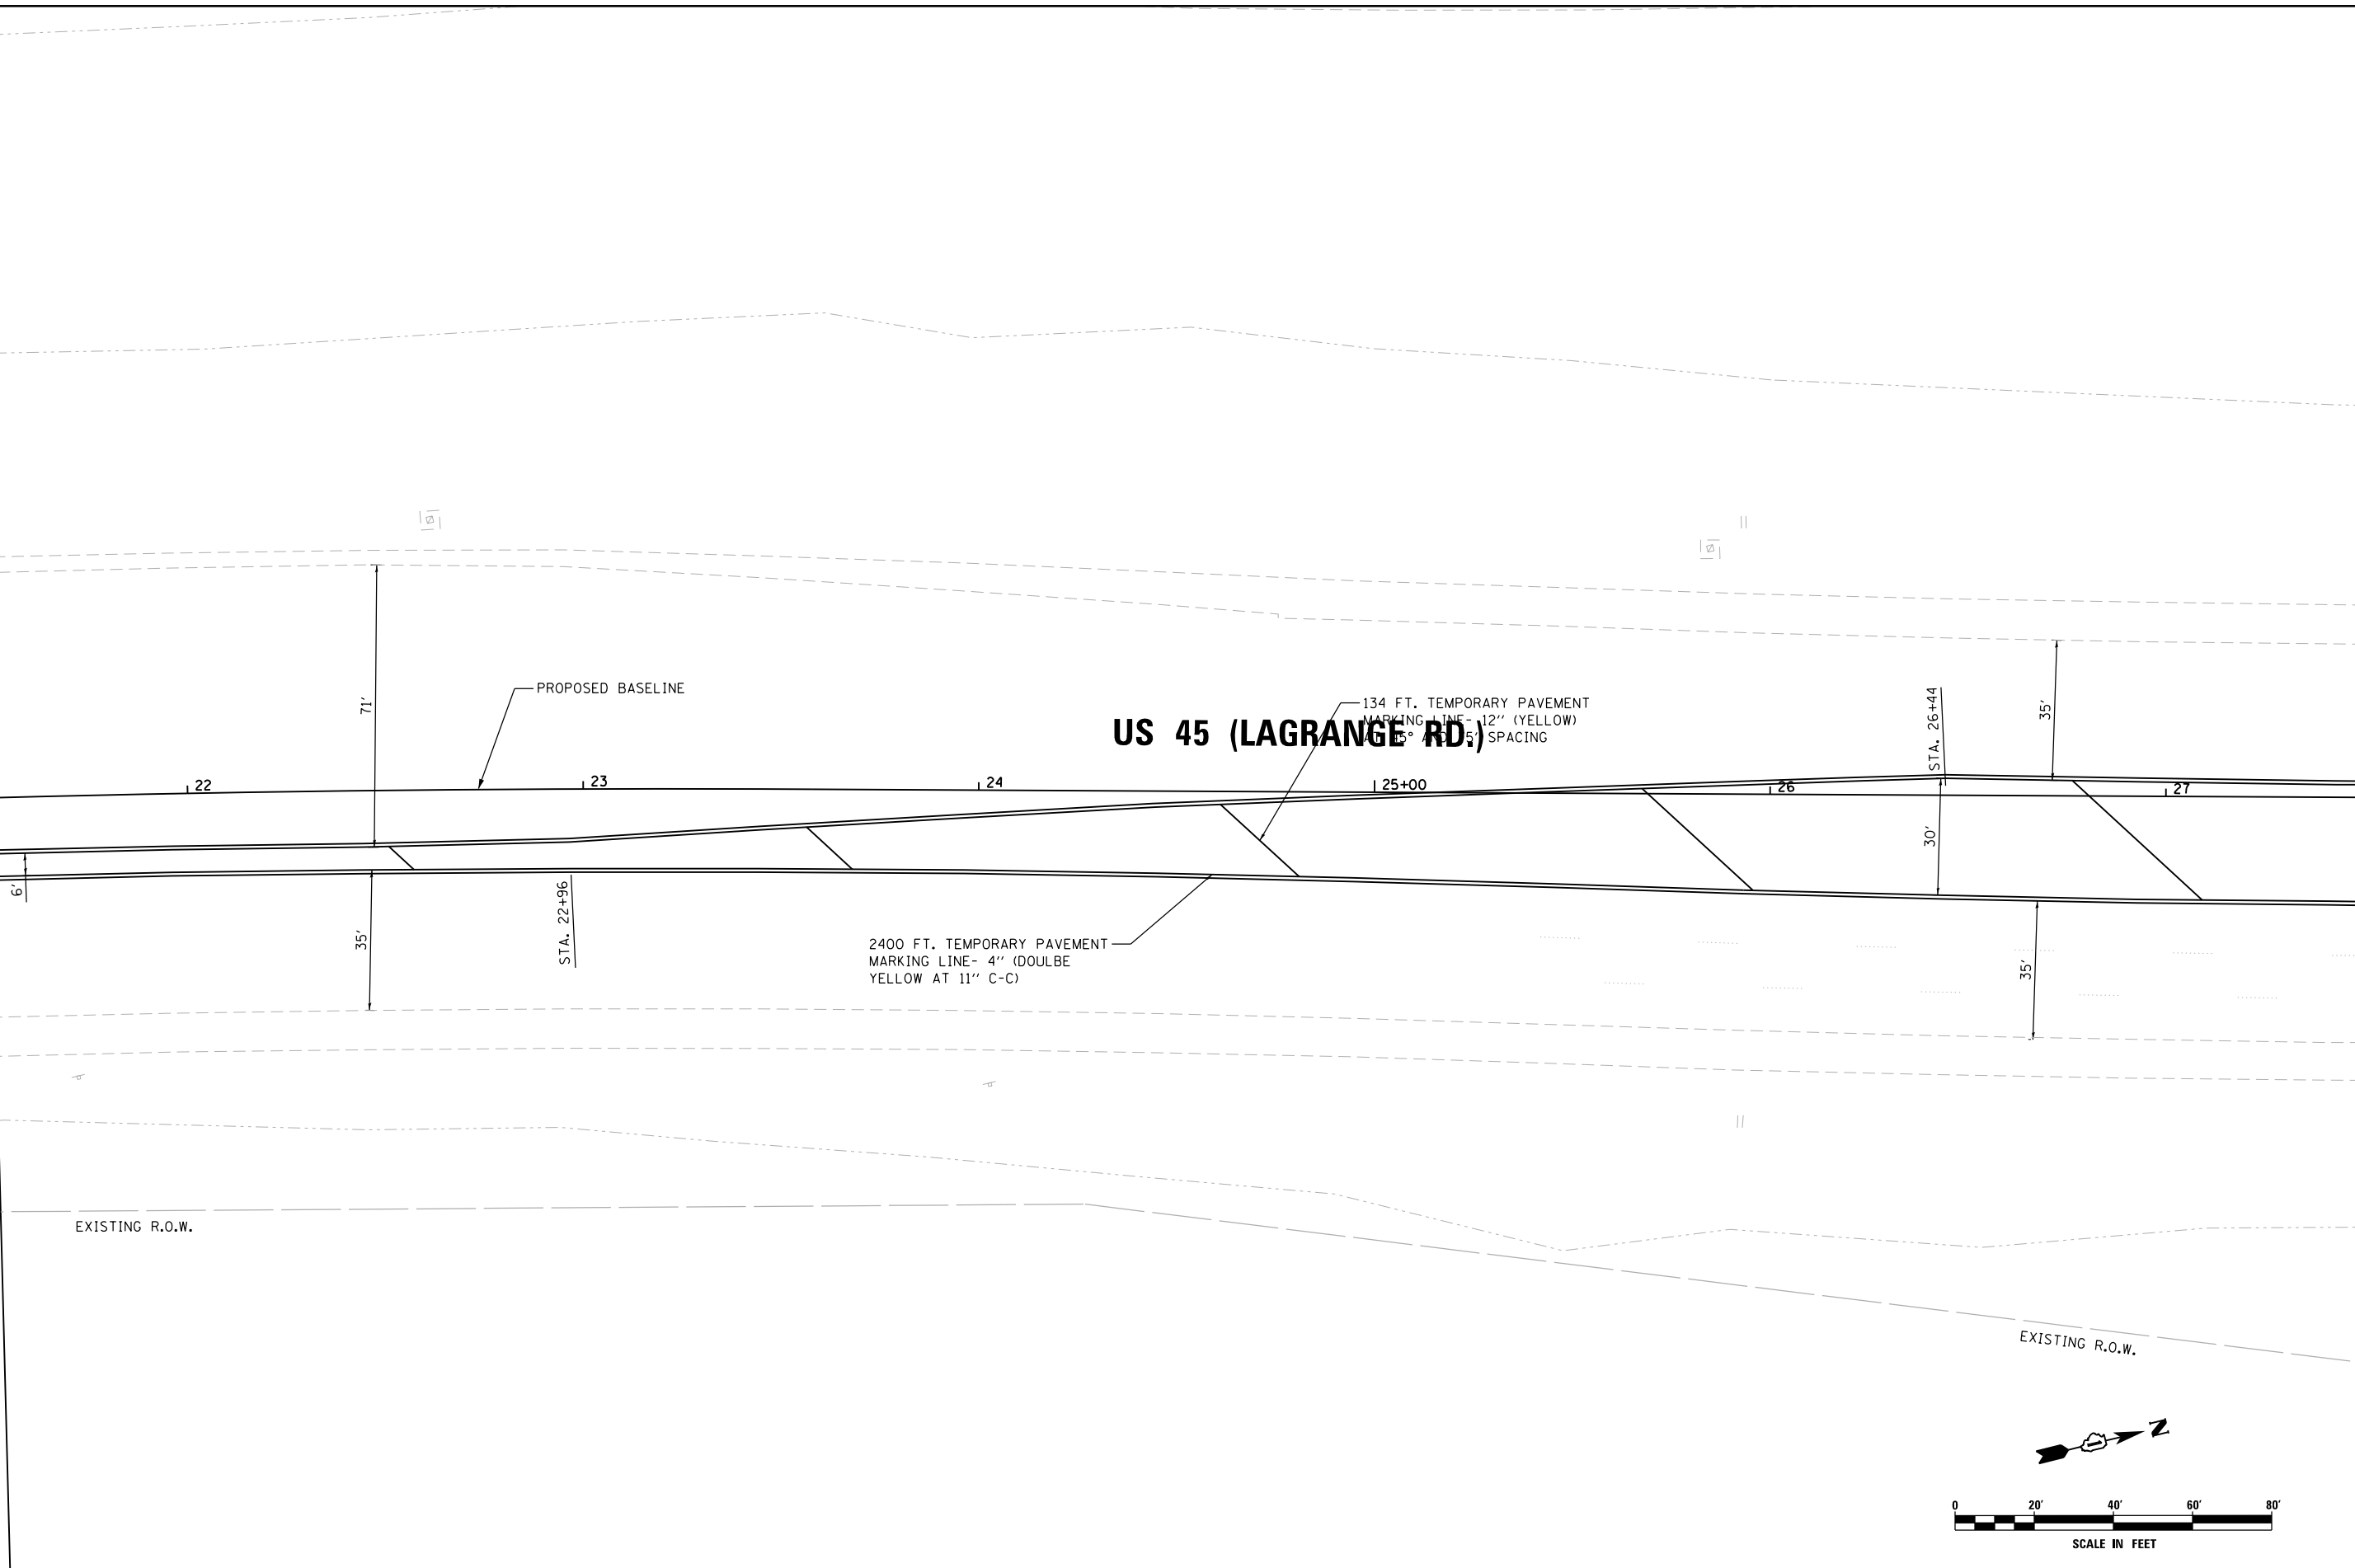

MATCH LINE STA. 27+50.00  
 SEE SHEET PM-03

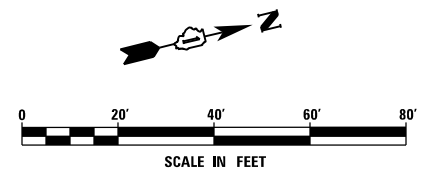

|                       |                            |
|-----------------------|----------------------------|
| FILE NAME =           | USER NAME = Frank.Stallone |
| D160W07-SHT-PMK02.dgn |                            |
| SHT.PLAN              |                            |

|                 |          |
|-----------------|----------|
| DESIGNED - MGS  | REVISD - |
| DRAWN - REW     | REVISD - |
| CHECKED - JRS   | REVISD - |
| DATE - 01/02/13 | REVISD - |

**STATE OF ILLINOIS  
 DEPARTMENT OF TRANSPORTATION**

**PAVEMENT MARKING PLAN - US 45 (LAGRANGE ROAD)**

SCALE: 1"=20' SHEET 2 OF 26 SHEETS STA. 21+50.00 TO STA. 27+50.00

|                           |           |        |                           |           |
|---------------------------|-----------|--------|---------------------------|-----------|
| F.A.P. RTE.               | SECTION   | COUNTY | TOTAL SHEETS              | SHEET NO. |
| 330                       | 2012-0861 | COOK   | 98                        | 61        |
| <b>PM-02</b>              |           |        | <b>CONTRACT NO. 60W07</b> |           |
| ILLINOIS FED. AID PROJECT |           |        |                           |           |