



SEE SHEET PM-06
 MATCH LINE STA. 51+50.00

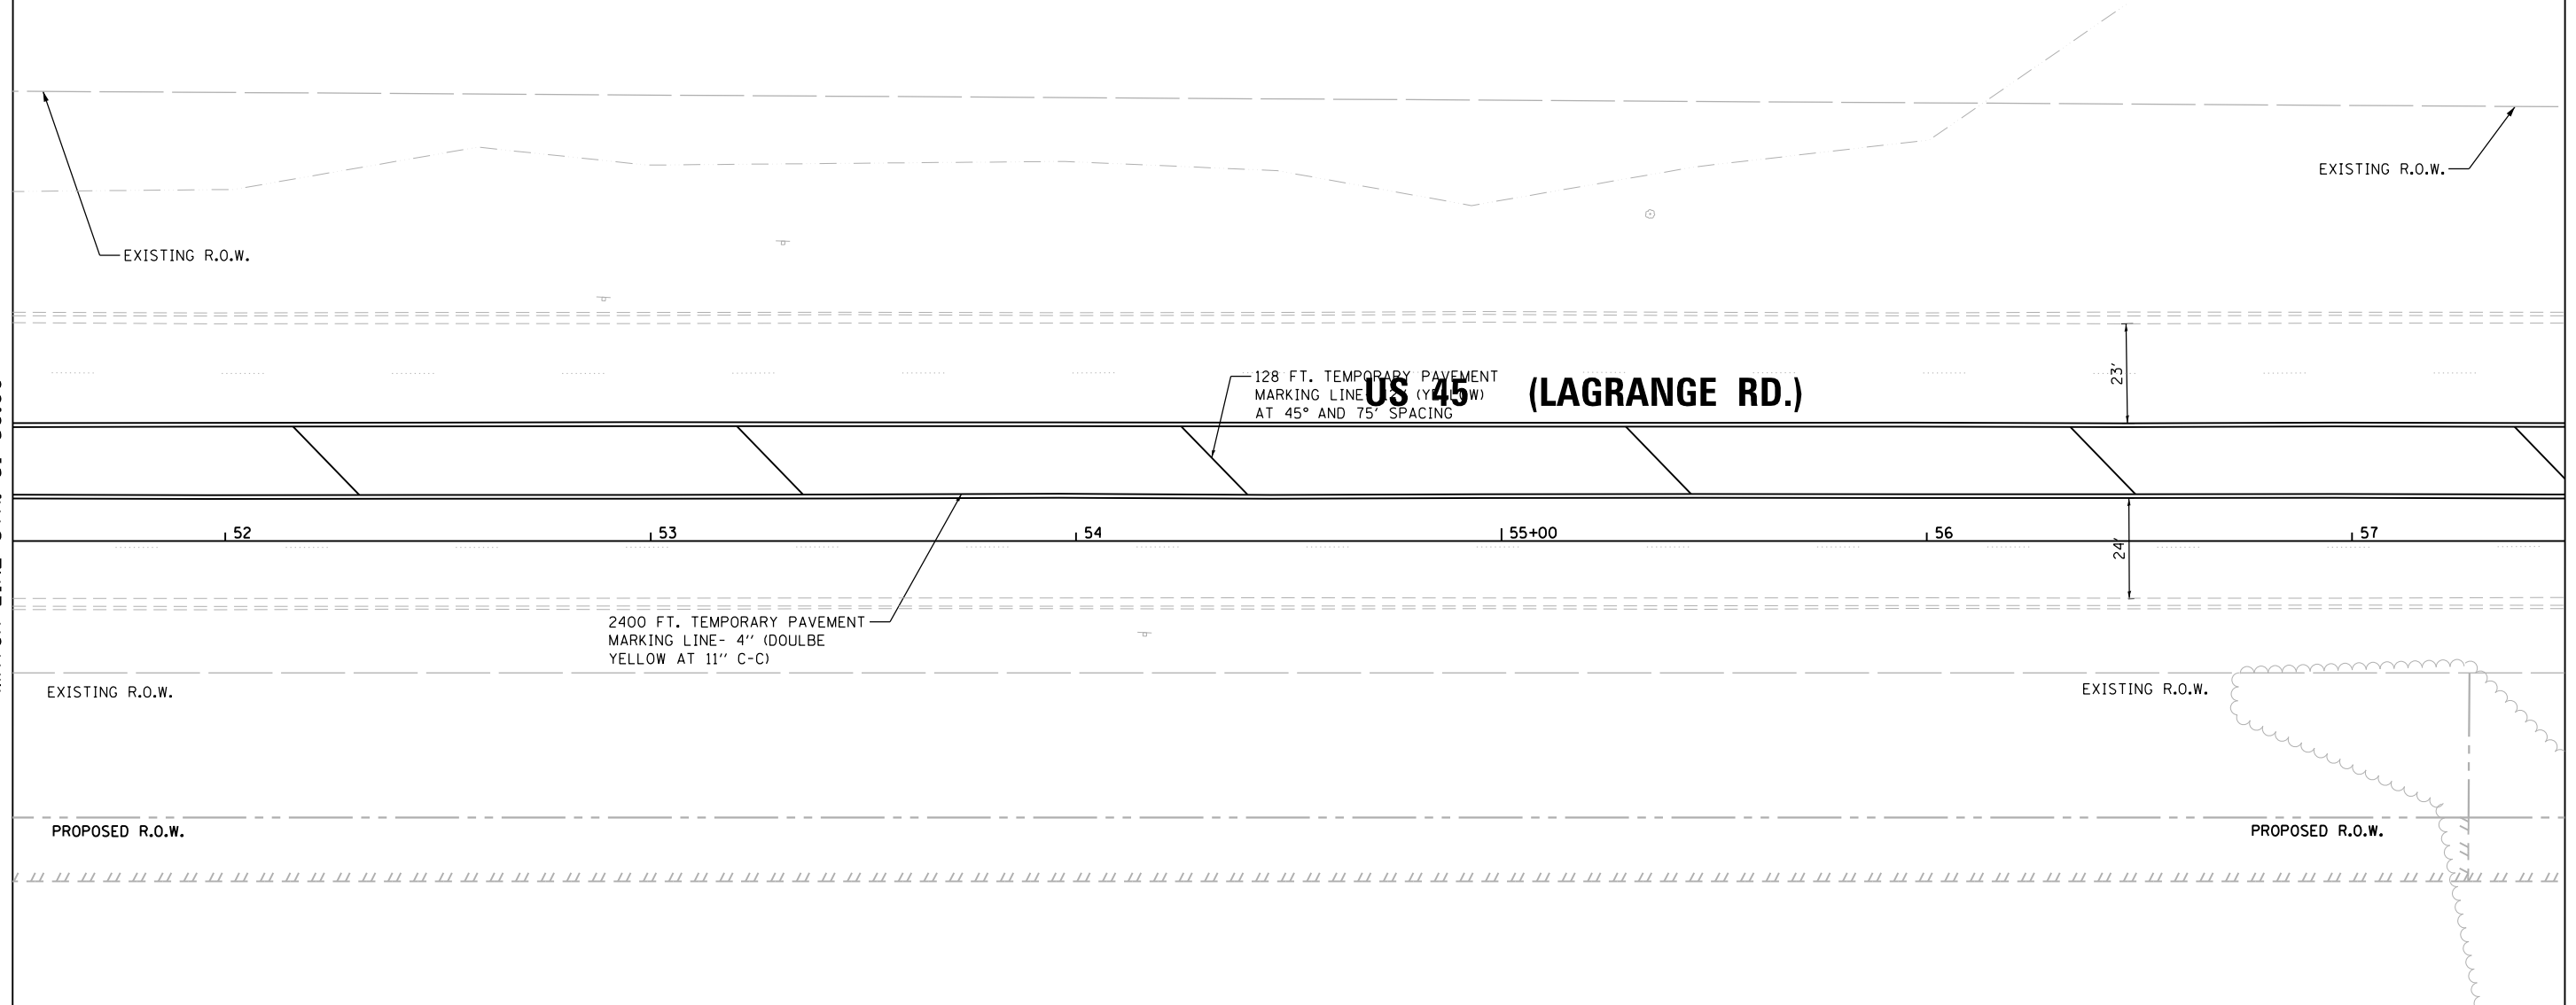

MATCH LINE STA. 57+50.00
 SEE SHEET PM-08

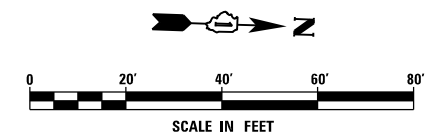

FILE NAME = D160W07-SHT-PMK07.dgn	USER NAME = Frank.Stallone	DESIGNED - MGS	REVISED -
		DRAWN - REW	REVISED -
		CHECKED - JRS	REVISED -
SHT.PLAN	PLOT DATE = 1/7/2013	DATE - 01/02/13	REVISED -

**STATE OF ILLINOIS
 DEPARTMENT OF TRANSPORTATION**

PAVEMENT MARKING PLAN - US 45 (LAGRANGE ROAD)

SCALE: 1"=20' SHEET 7 OF 26 SHEETS STA. 51+50.00 TO STA. 57+50.00

F.A.P. RTE. 330	SECTION 2012-0861	COUNTY COOK	TOTAL SHEETS 98	SHEET NO. 66
PM-07		CONTRACT NO. 60W07		
ILLINOIS FED. AID PROJECT				