



SEE SHEET PM-13
 MATCH LINE STA. 93+50.00

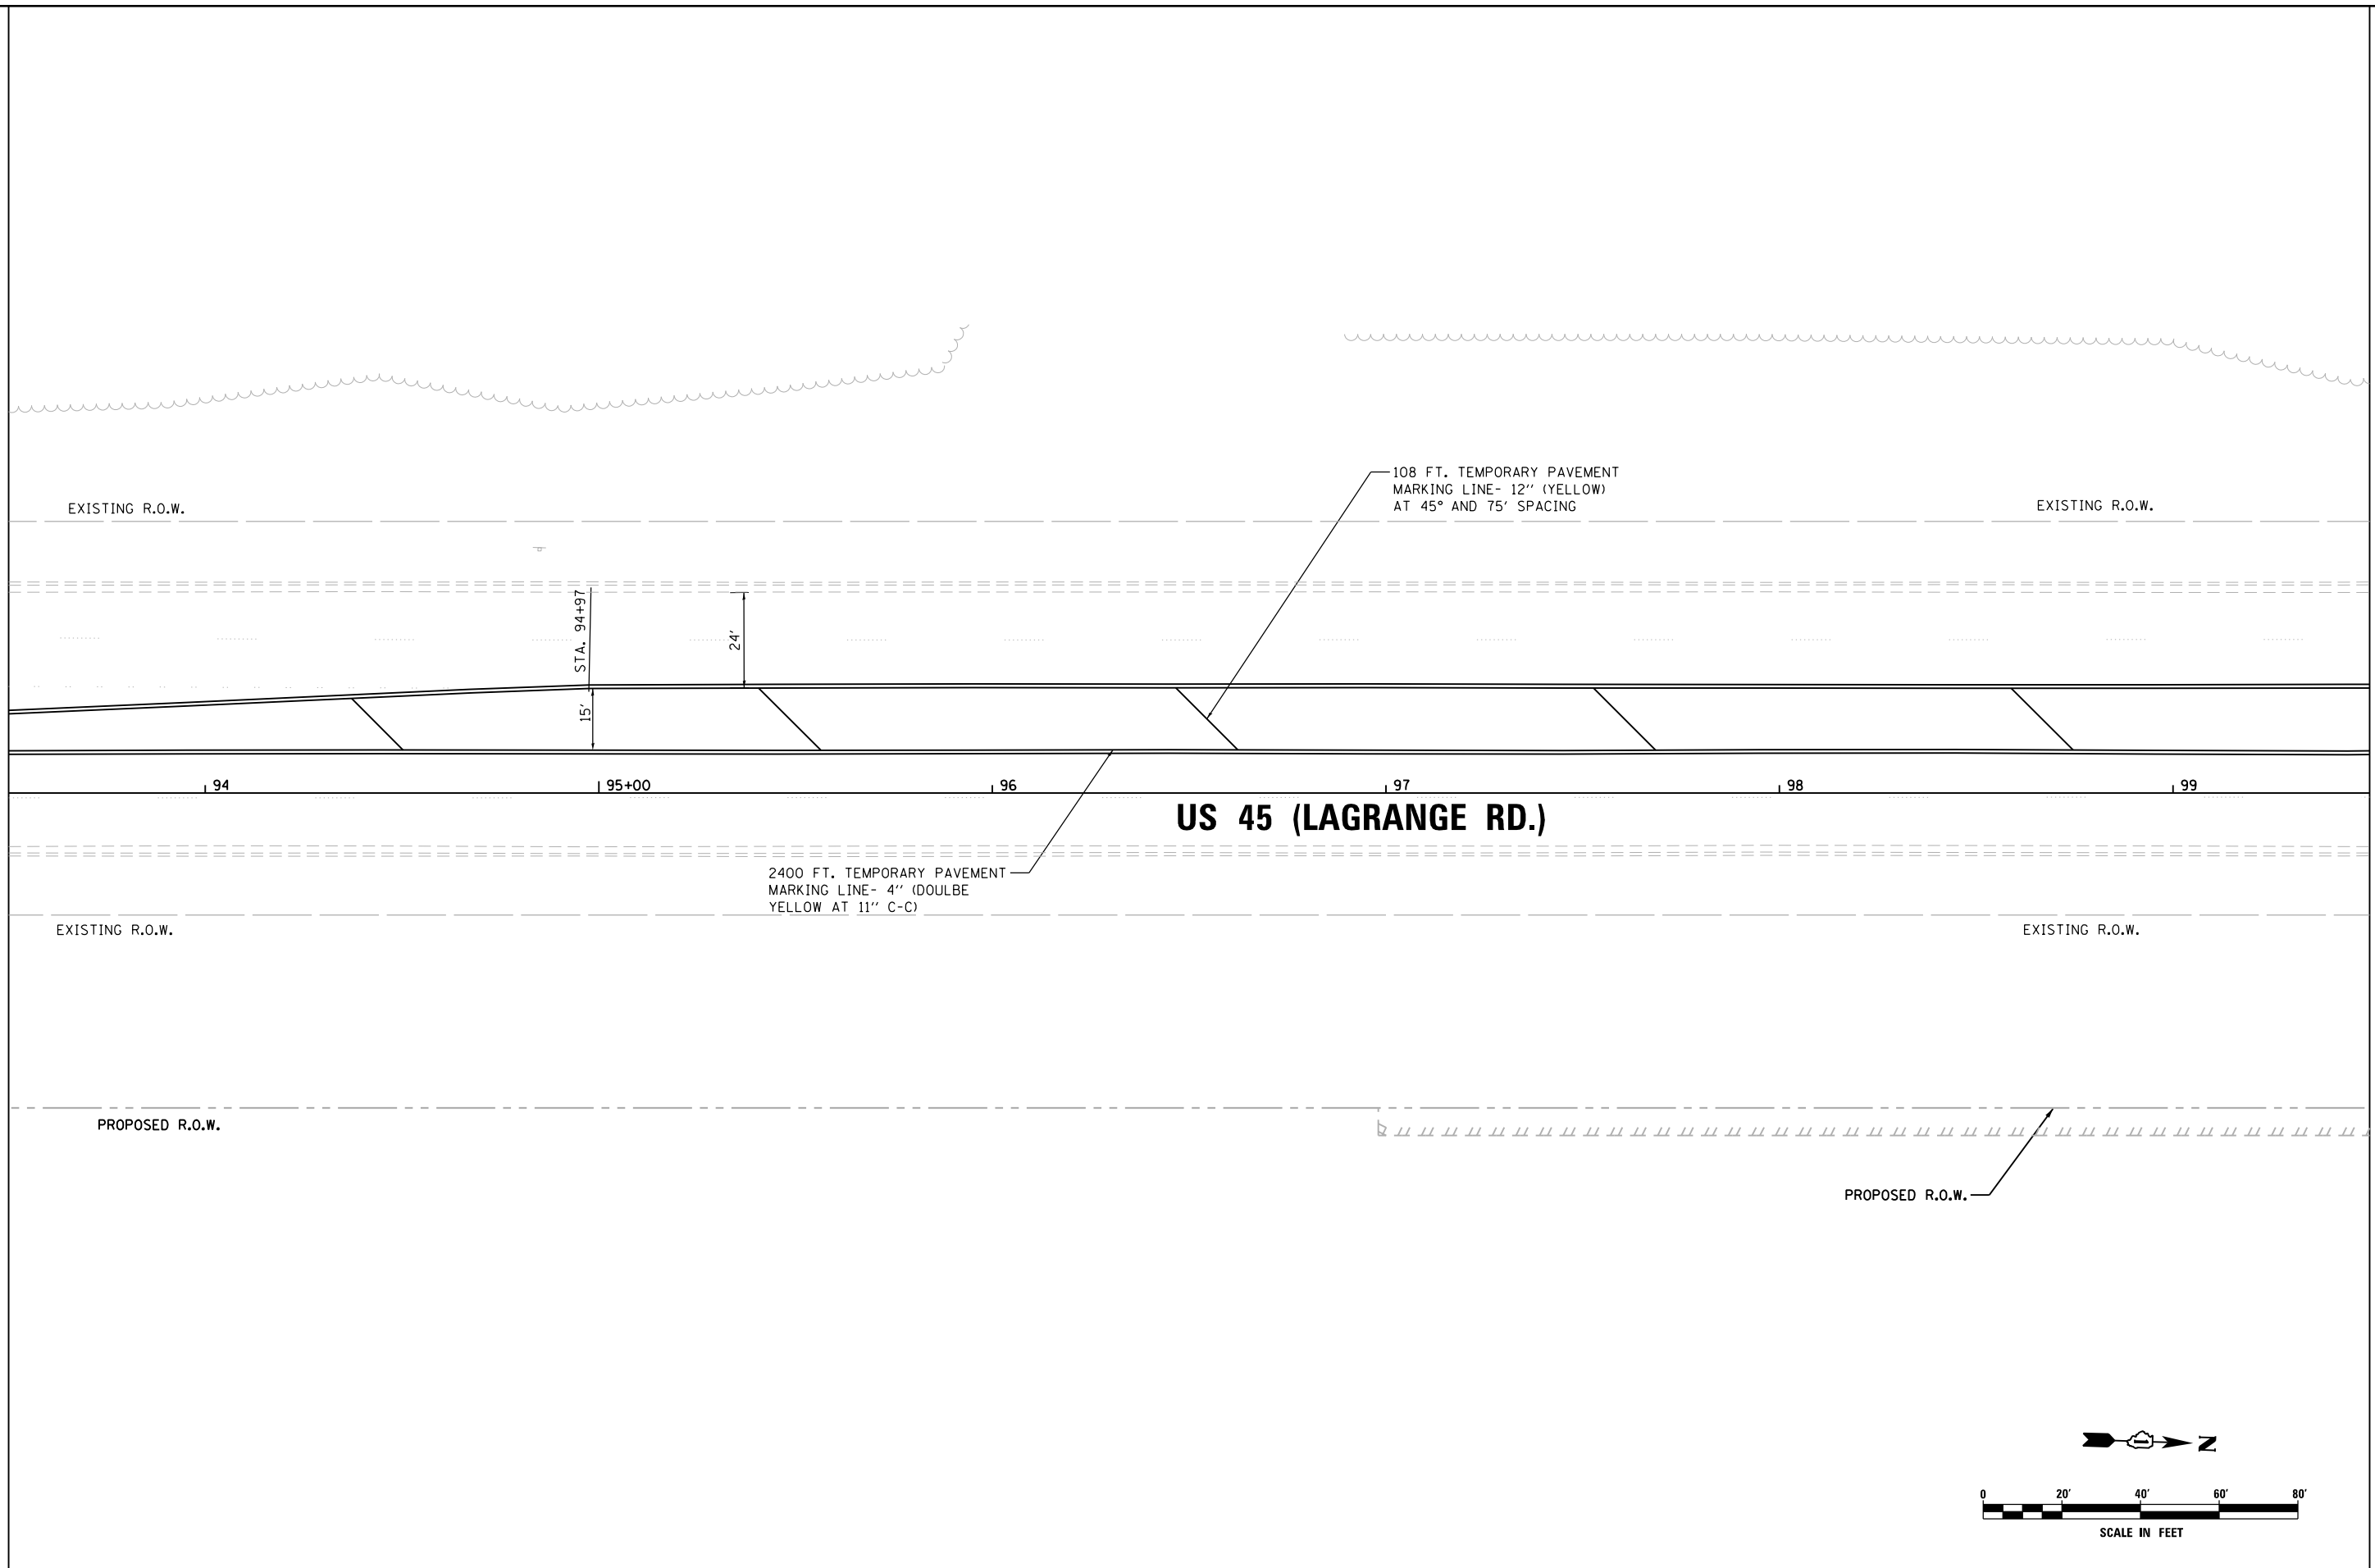

MATCH LINE STA. 99+50.00
 SEE SHEET PM-15

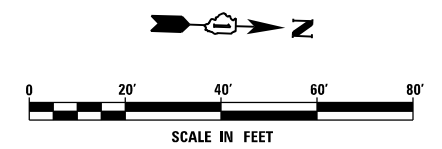

FILE NAME = D160W07-SHT-PMK14.dgn	USER NAME = Frank.Stallone	DESIGNED - MGS	REVISED -
SHT.PLAN	PLOT SCALE = 40.0001' / in.	DRAWN - REW	REVISED -
	PLOT DATE = 1/7/2013	CHECKED - JRS	REVISED -
		DATE - 01/02/13	REVISED -

**STATE OF ILLINOIS
 DEPARTMENT OF TRANSPORTATION**

PAVEMENT MARKING PLAN - US 45 (LAGRANGE ROAD)

SCALE: 1"=20' SHEET 14 OF 26 SHEETS STA. 93+50.00 TO STA. 99+50.00

F.A.P. RTE. 330	SECTION 2012-0861	COUNTY COOK	TOTAL SHEETS 98	SHEET NO. 73
PM-14			CONTRACT NO. 60W07	
ILLINOIS FED. AID PROJECT				