


SEE SHEET PM-17
MATCH LINE STA. 117+50.00

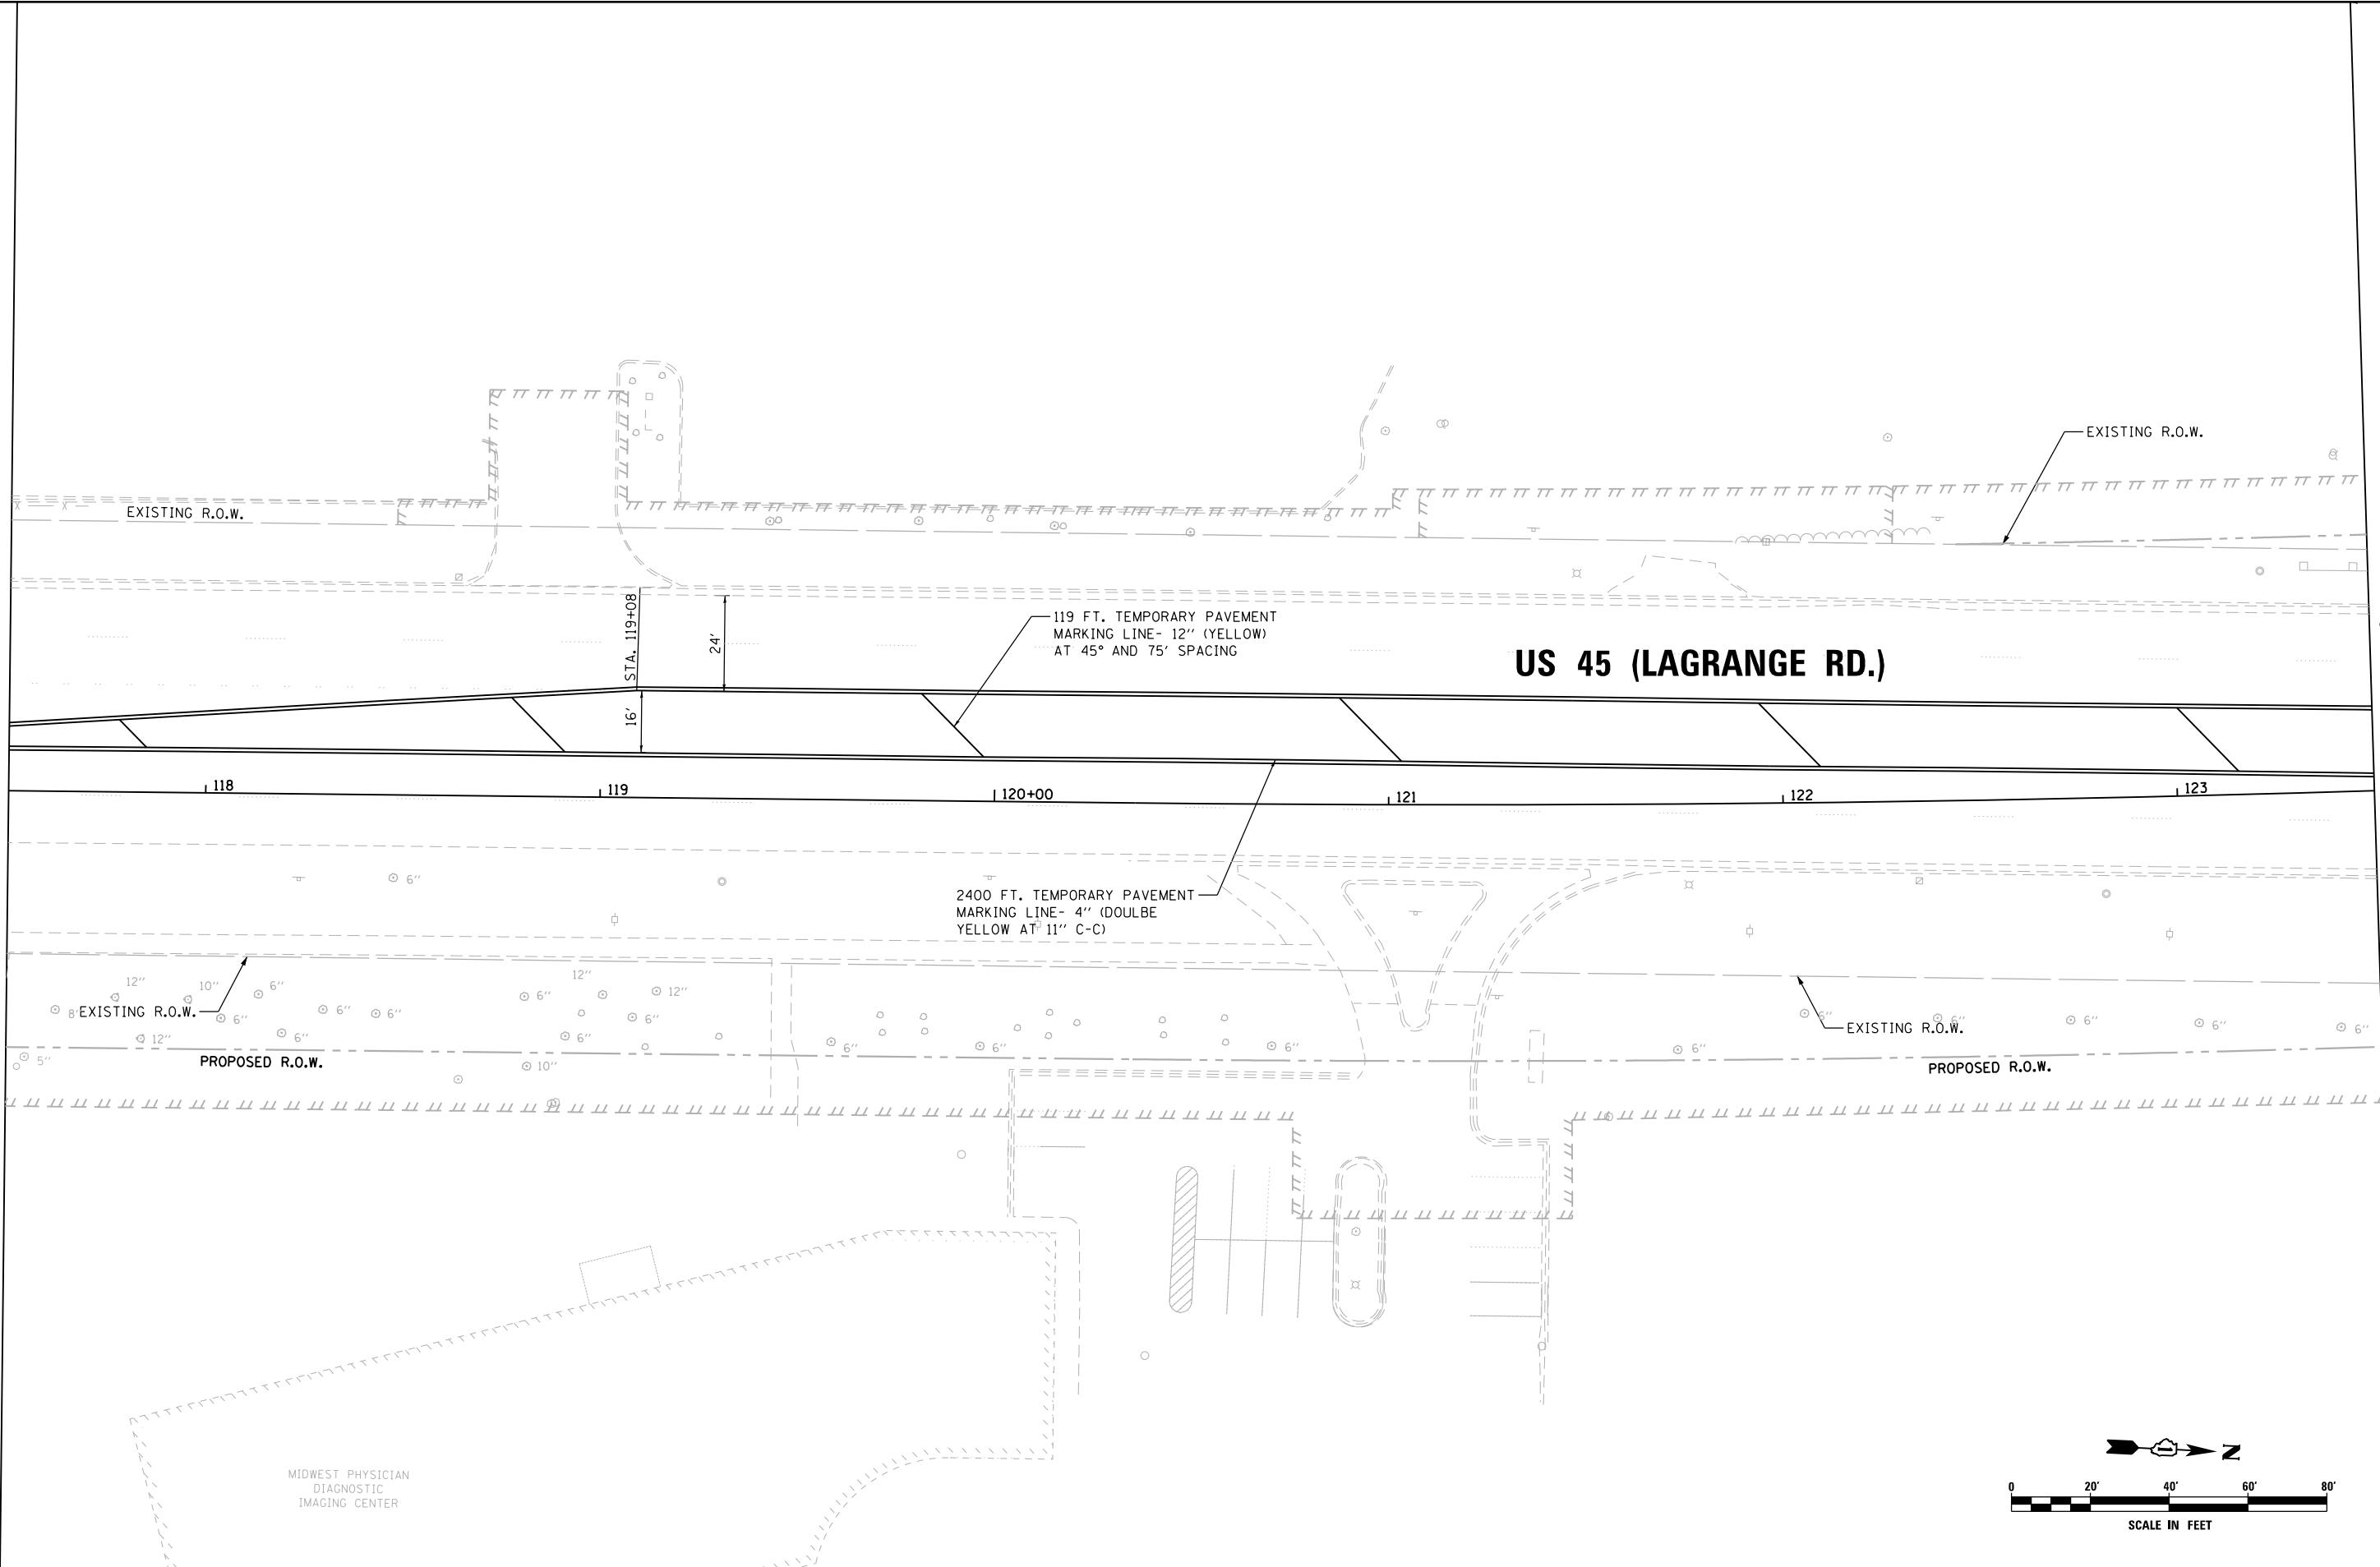

MATCH LINE STA. 123+50.00
SEE SHEET PM-19

FILE NAME =	USER NAME = Frank.Stallone
D160W07-SHT-PMK18.dgn	
SHT.PLAN	

DESIGNED -	MGS	REVISED -	
DRAWN -	REW	REVISED -	
CHECKED -	JRS	REVISED -	
DATE -	01/02/13	REVISED -	

PLOT SCALE =	40.0000' / in.
PLOT DATE =	1/7/2013

**STATE OF ILLINOIS
DEPARTMENT OF TRANSPORTATION**

PAVEMENT MARKING PLAN - US 45 (LAGRANGE ROAD)

SCALE: 1"=20' SHEET 18 OF 26 SHEETS STA. 117+50.00 TO STA. 123+50.00

F.A.P. RTE.	SECTION	COUNTY	TOTAL SHEETS	SHEET NO.
330	2012-0861	COOK	98	77
PM-18			CONTRACT NO. 60W07	
ILLINOIS FED. AID PROJECT				