



SEE SHEET PM-19
 MATCH LINE STA. 129+50.00

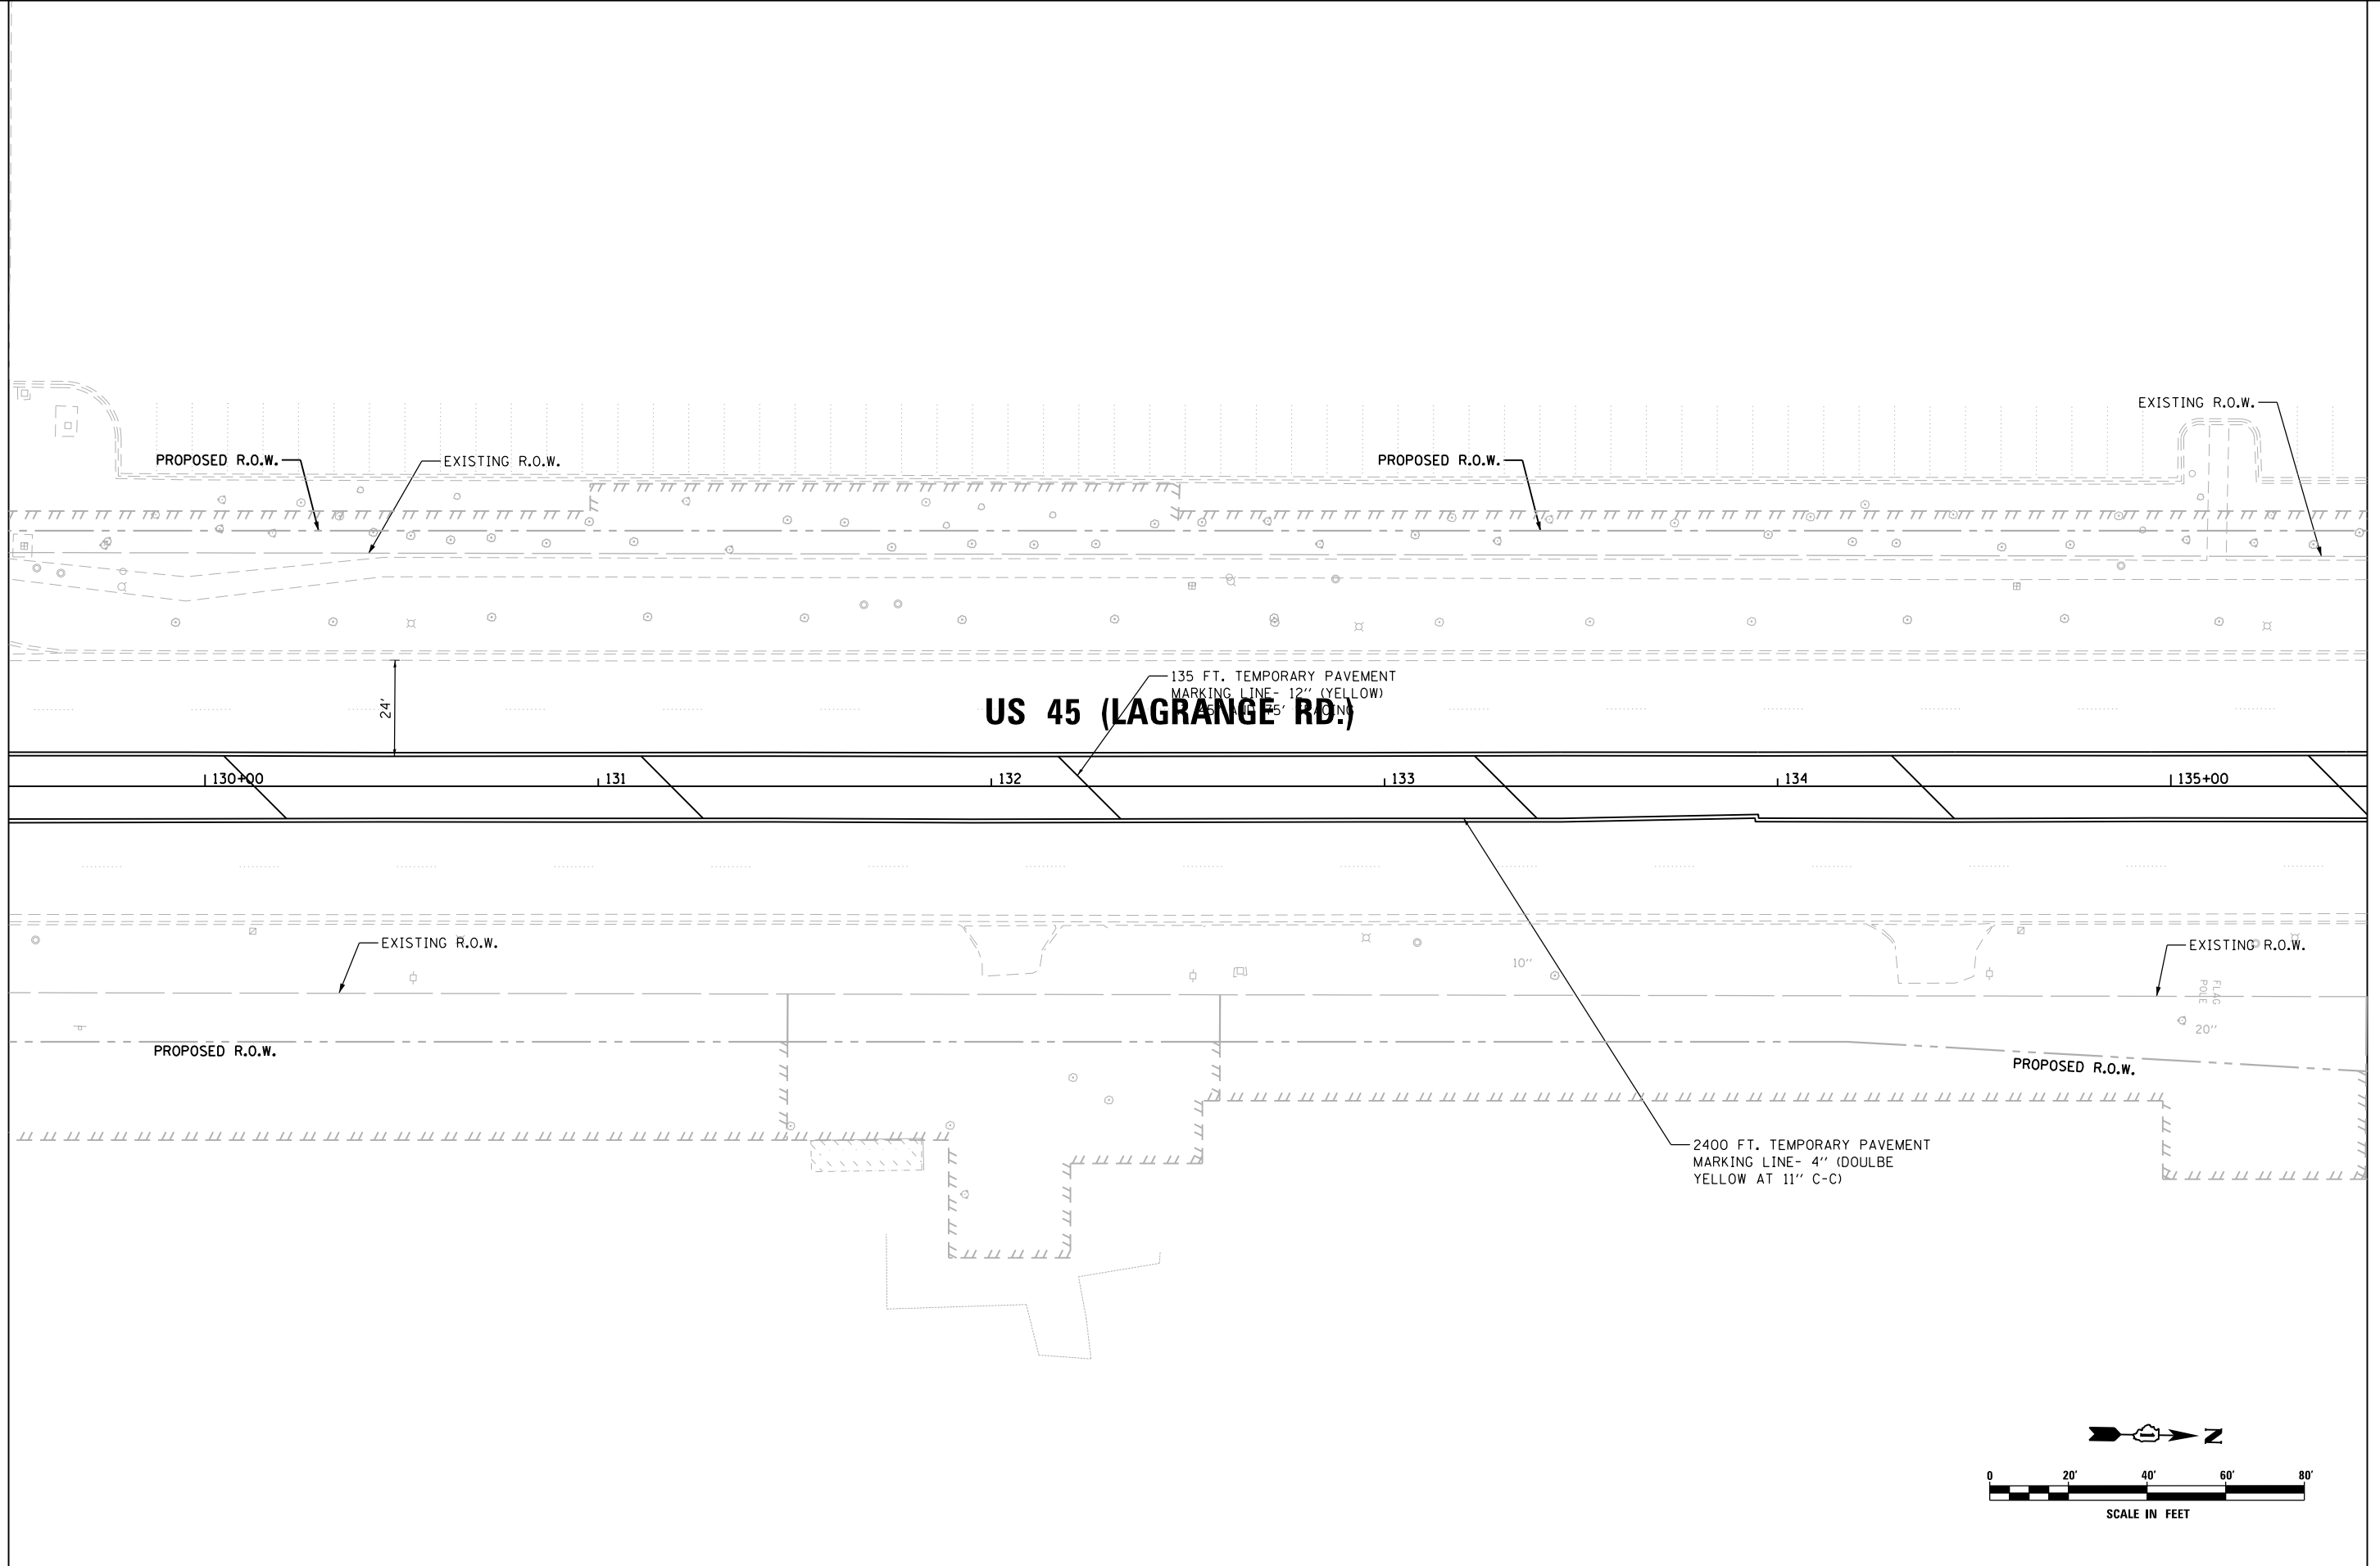

MATCH LINE STA. 135+50.00
 SEE SHEET PM-21

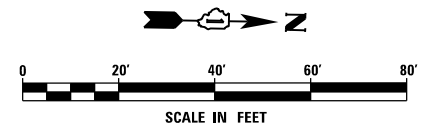

FILE NAME = D160W07-SHT-PMK20.dgn	USER NAME = Frank.Stallone	DESIGNED - MGS	REVISED -	STATE OF ILLINOIS DEPARTMENT OF TRANSPORTATION	PAVEMENT MARKING PLAN - US 45 (LAGRANGE ROAD)			F.A.P. RTE. 330	SECTION 2012-0861	COUNTY COOK	TOTAL SHEETS 98	SHEET NO. 79
	PLOT SCALE = 40.0000' / in.	CHECKED - JRS	REVISED -					PM-20		CONTRACT NO. 60W07		
SHT.PLAN	PLOT DATE = 1/7/2013	DATE - 01/02/13	REVISED -		SCALE: 1"=20'	SHEET 20 OF 26 SHEETS	STA. 129+50.00 TO STA. 135+50.00	ILLINOIS FED. AID PROJECT				