



STATE BANK
OF COUNTRYSIDE

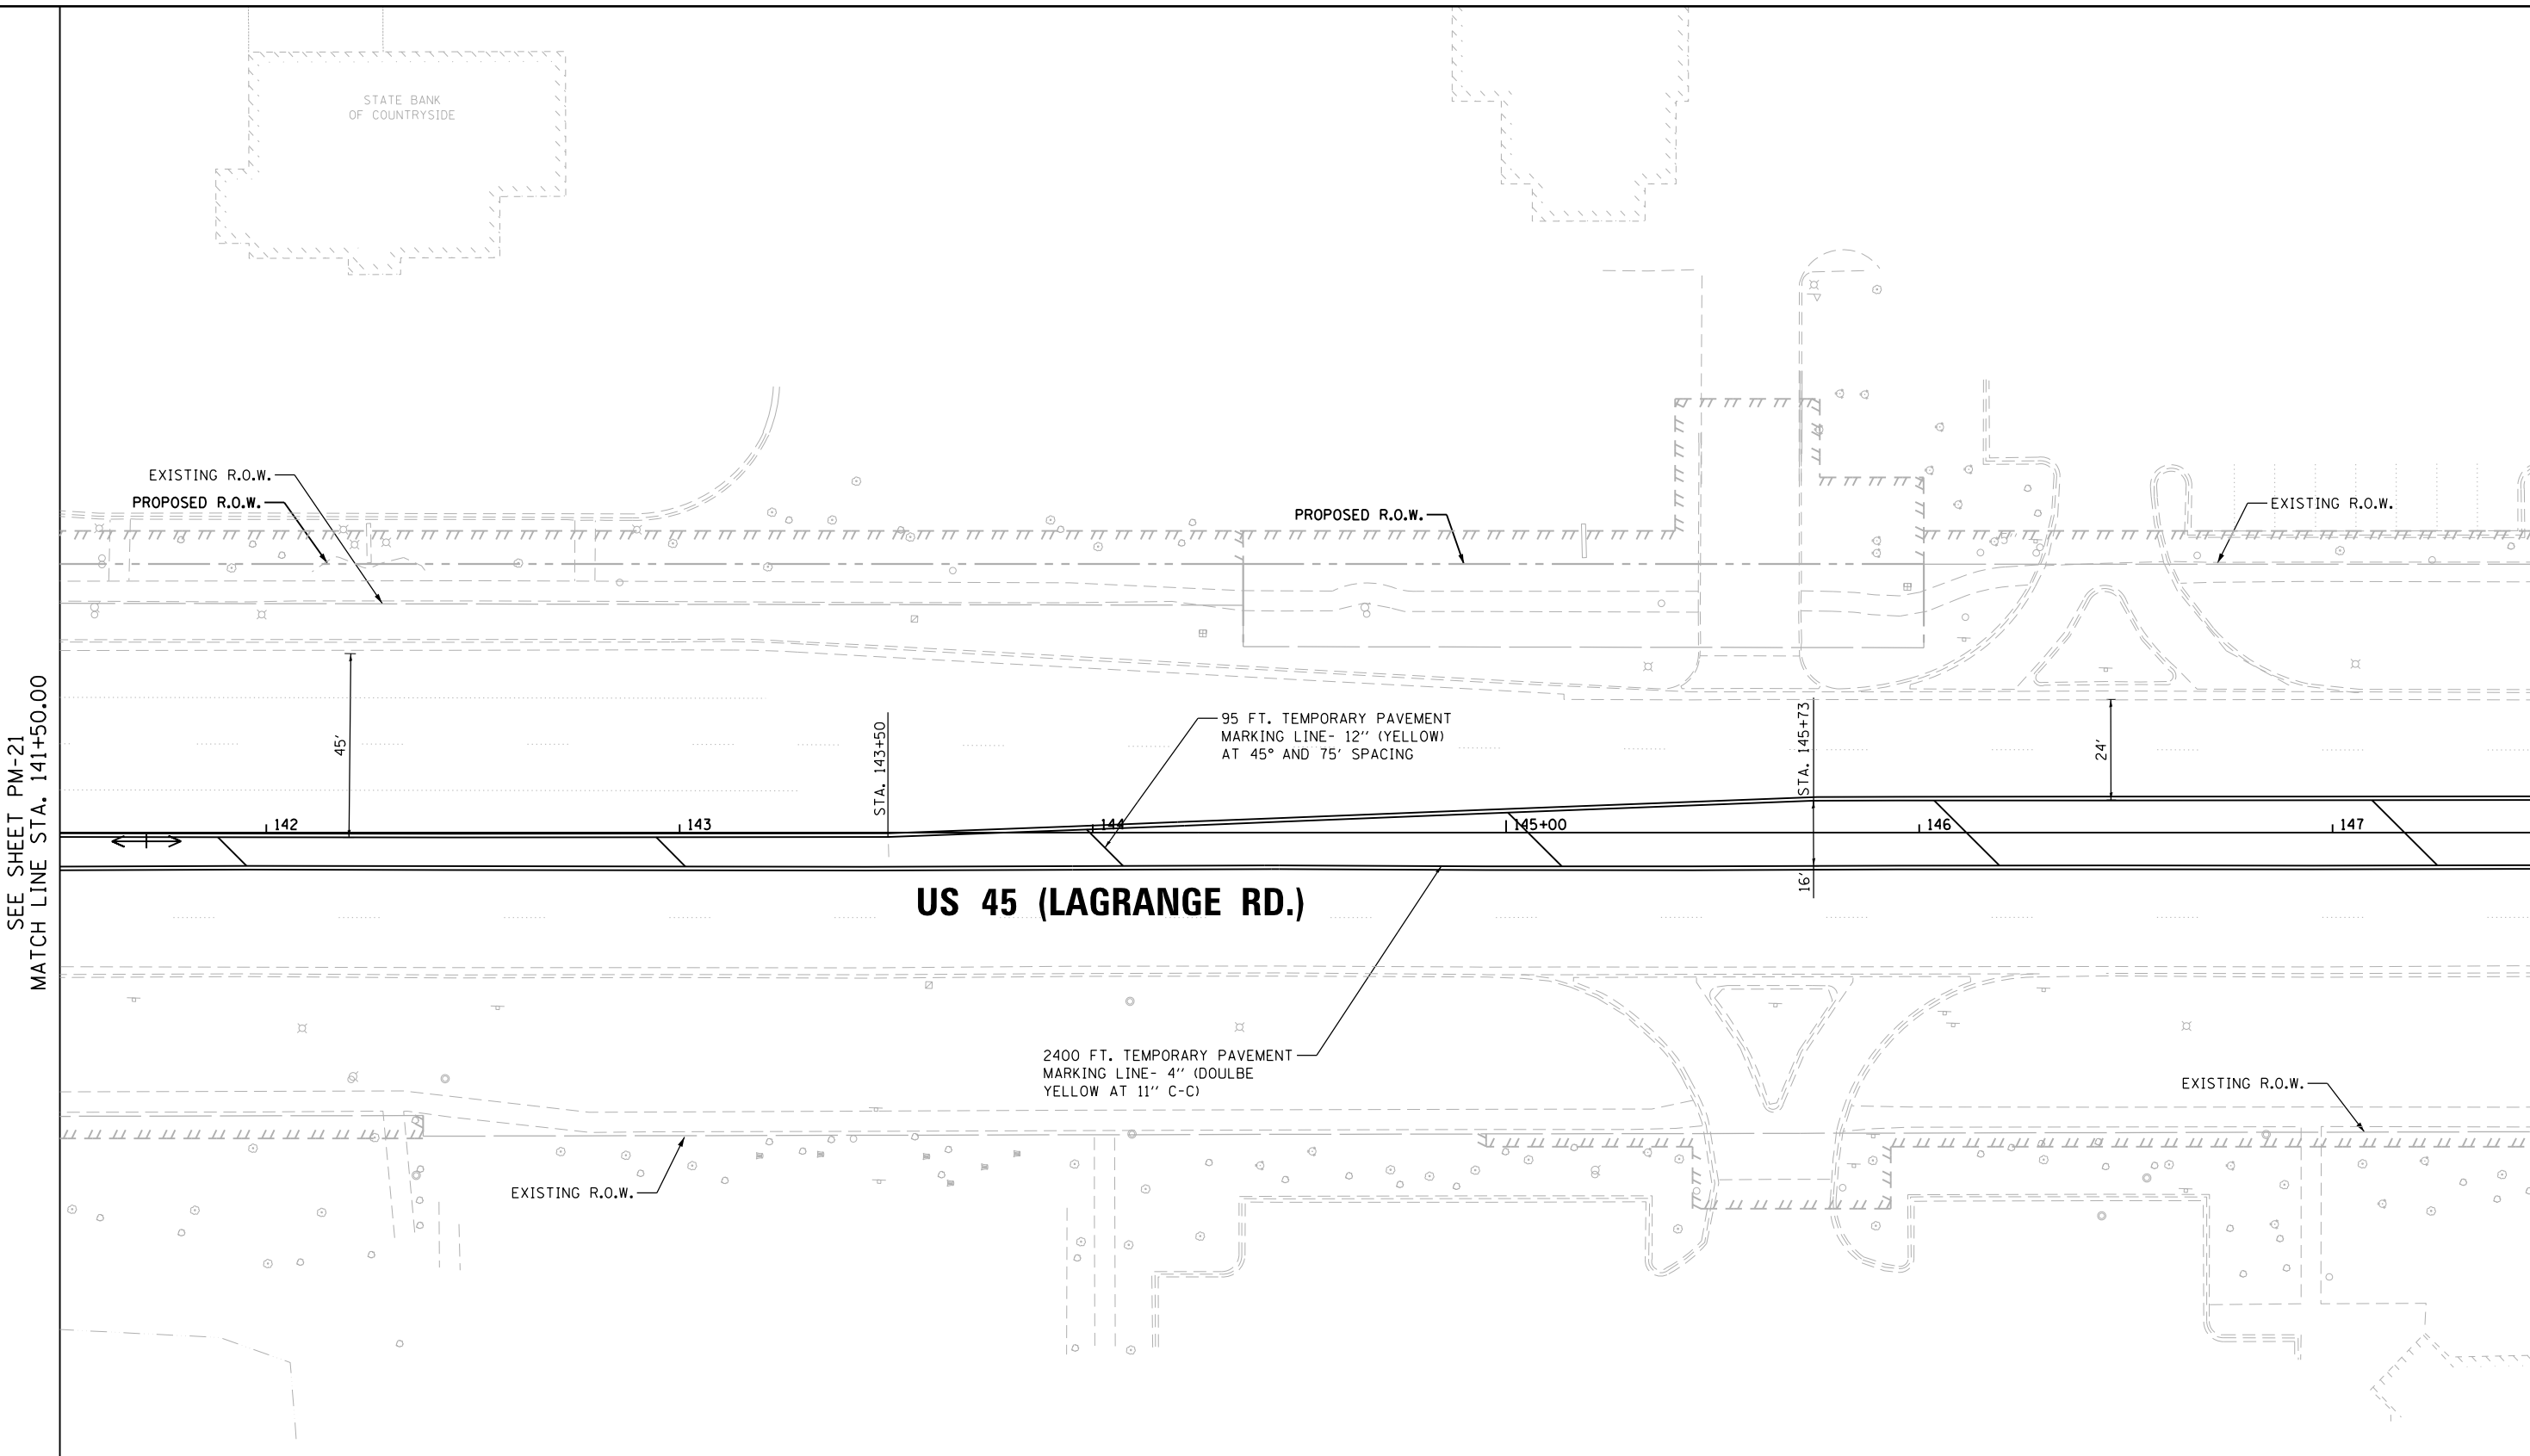

SEE SHEET PM-21
MATCH LINE STA. 141+50.00

MATCH LINE STA. 147+50.00
SEE SHEET PM-23

US 55 (LAGRANGE RD.)

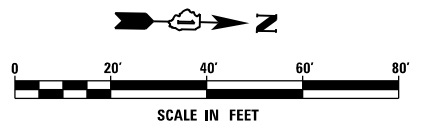

URS
100 S. WACKER DR.
SUITE 600
CHICAGO, IL 60606
TEL (312) 939-1000
FAX (312) 939-4998

FILE NAME =
D160W07-SHT-PMK22.dgn
SHT.PLAN

USER NAME = Frank.Stallone	DESIGNED - MGS	REVISED -
PLOT SCALE = 48.0000' / in.	DRAWN - REW	REVISED -
PLOT DATE = 1/7/2013	CHECKED - JRS	REVISED -
	DATE - 01/02/13	REVISED -

**STATE OF ILLINOIS
DEPARTMENT OF TRANSPORTATION**

PAVEMENT MARKING PLAN - US 55 (LAGRANGE ROAD)
SCALE: 1"=20' SHEET 22 OF 26 SHEETS STA. 141+50.00 TO STA. 147+50.00

F.A.P. RTE. 330	SECTION 2012-0861	COUNTY COOK	TOTAL SHEETS 98	SHEET NO. 81
PM-22			CONTRACT NO. 60W07	
ILLINOIS FED. AID PROJECT				