



SEE SHEET PM-22
 MATCH LINE STA. 147+50.00

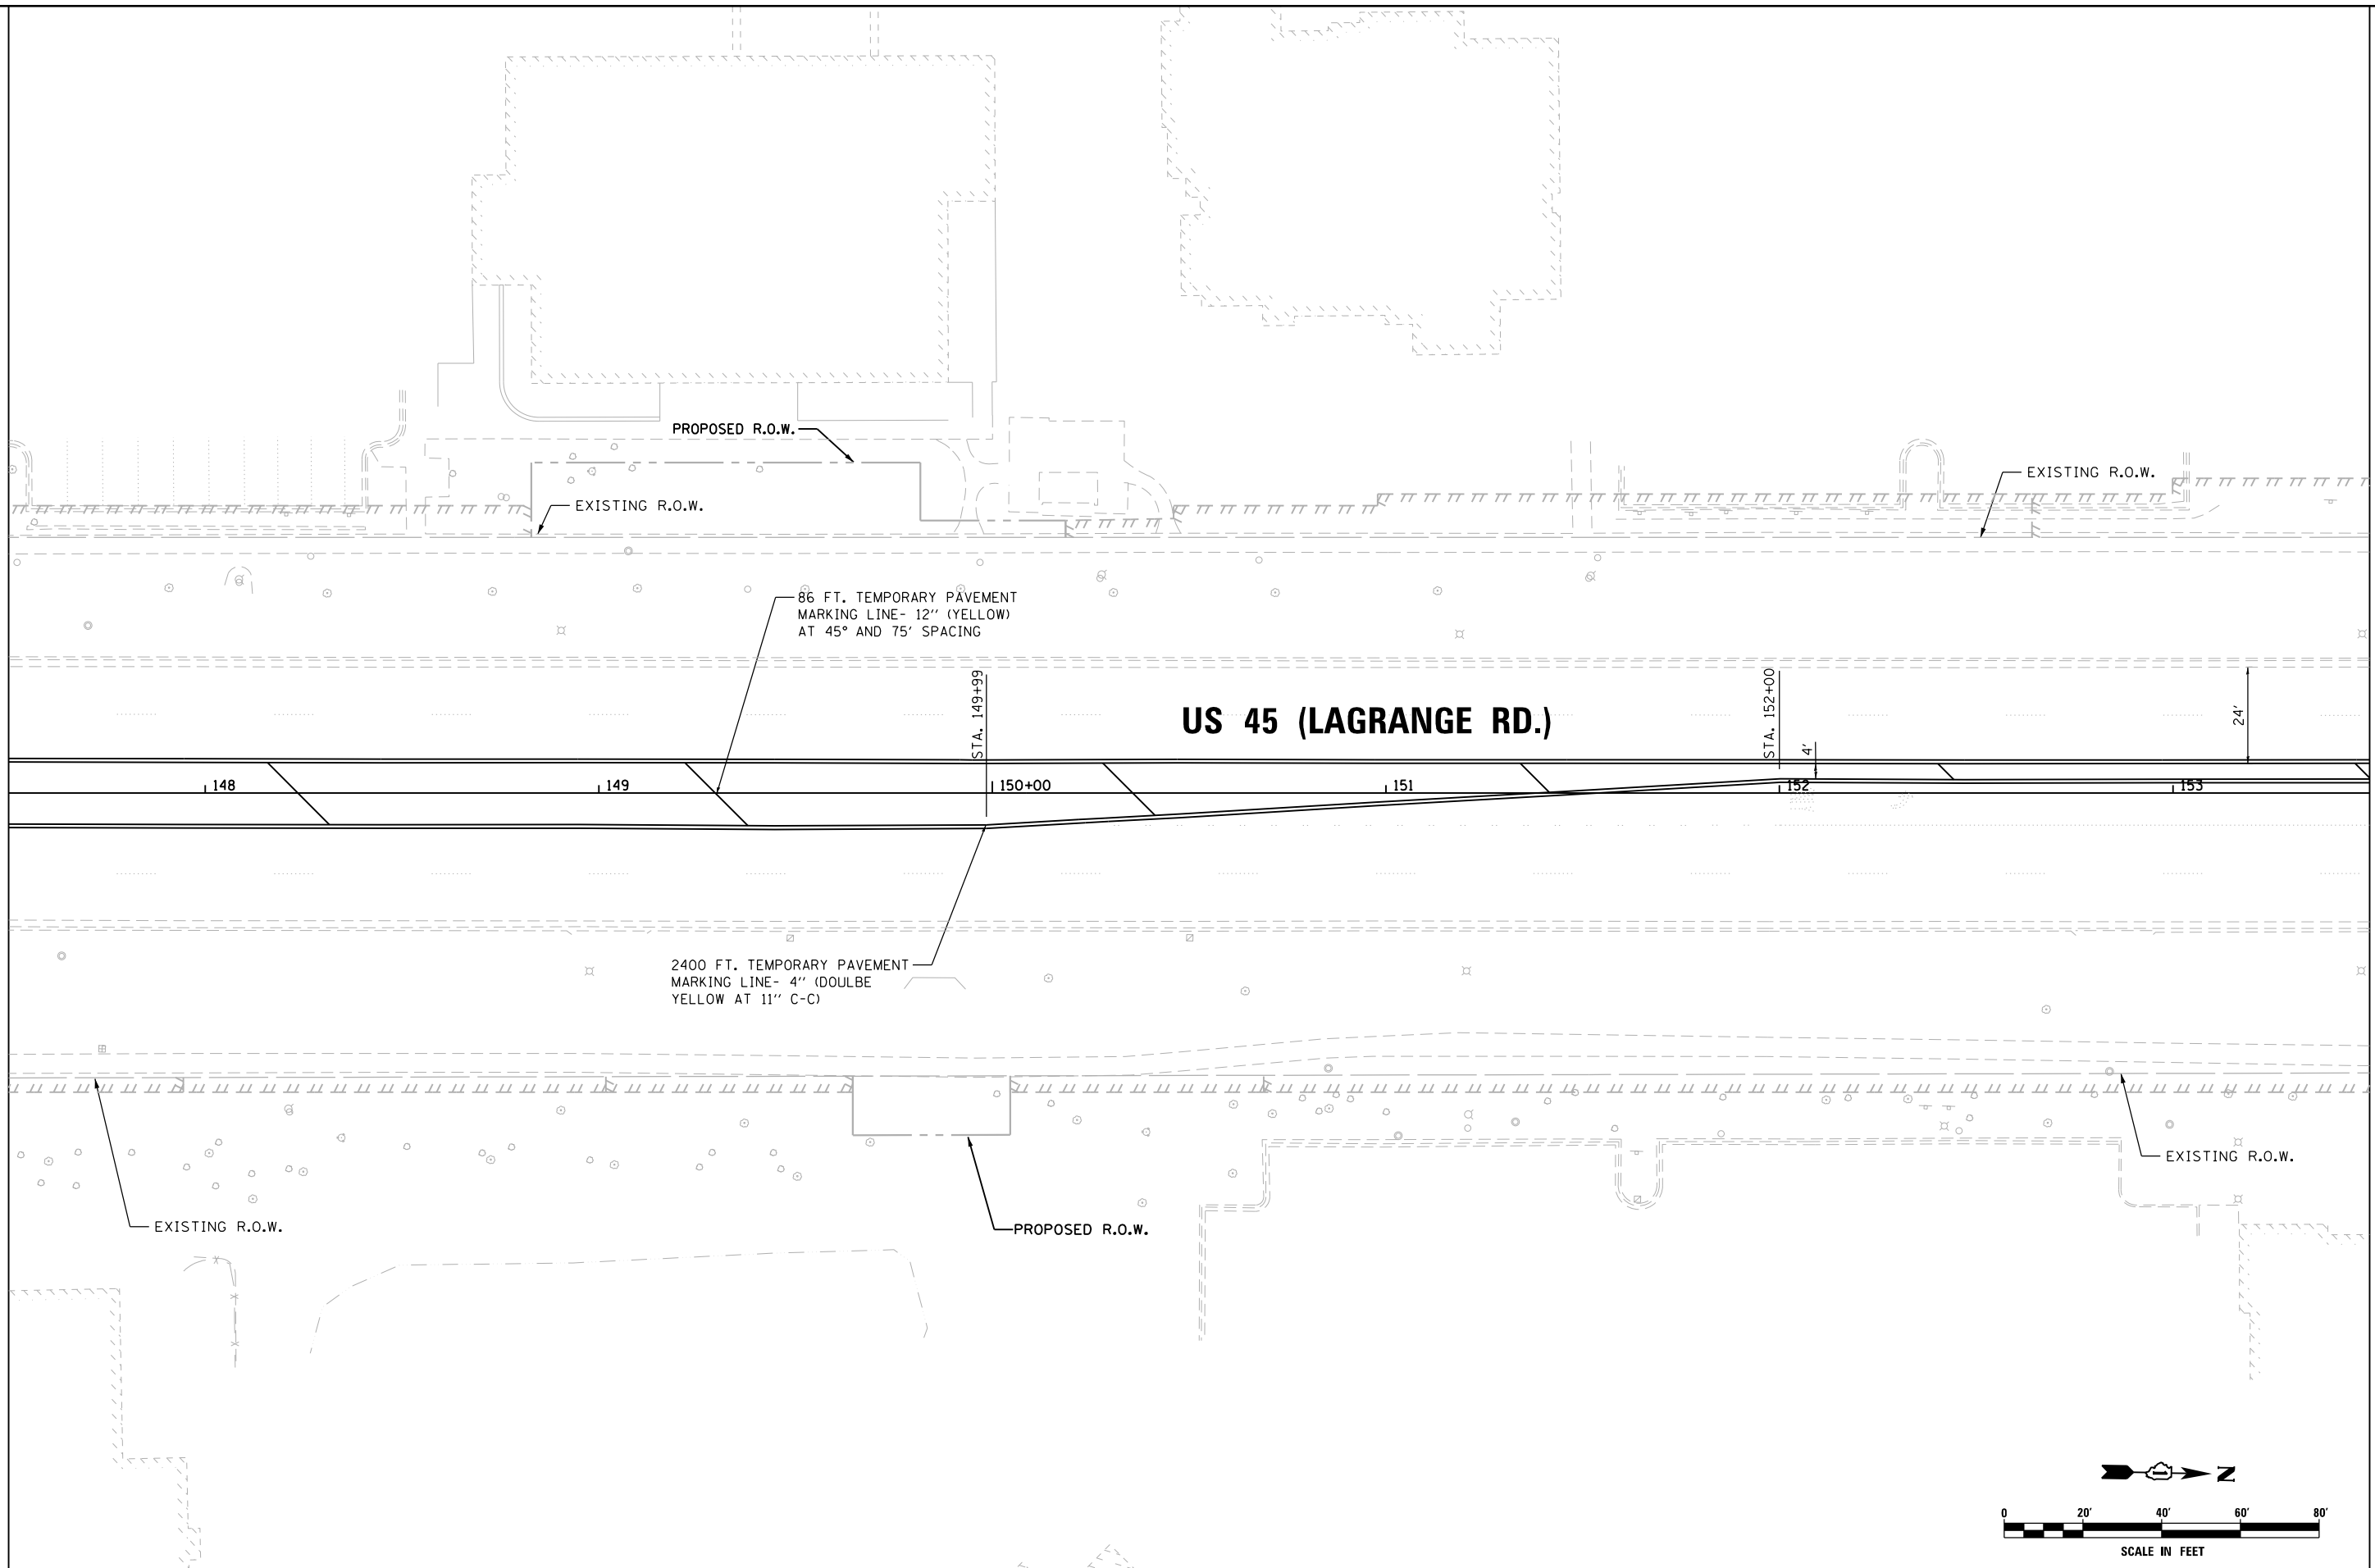

MATCH LINE STA. 153+50.00
 SEE SHEET PM-24

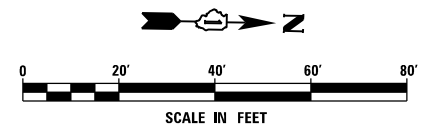

FILE NAME =	D:\160W07-SHT-PMK23.dgn
SHT_PLAN	

USER NAME =	Frank.Stallone
PLOT SCALE =	48.0000' / in.
PLOT DATE =	1/7/2013

DESIGNED -	MGS
DRAWN -	REW
CHECKED -	JRS
DATE -	01/02/13

REVISED -	
REVISED -	
REVISED -	
REVISED -	

**STATE OF ILLINOIS
 DEPARTMENT OF TRANSPORTATION**

PAVEMENT MARKING PLAN - US 45 (LAGRANGE ROAD)			
SCALE:	1"=20'	SHEET	23 OF 26 SHEETS
		STA.	147+50.00 TO STA. 153+50.00

F.A.P. RTE.	SECTION	COUNTY	TOTAL SHEETS	SHEET NO.
330	2012-0861	COOK	98	82
PM-23		CONTRACT NO. 60W07		
ILLINOIS FED. AID PROJECT				