


**EXISTING TYPICAL SECTION
JOHNSBURG ROAD**
STA 101+27 TO STA 107+50
STA 130+25 TO STA 160+70

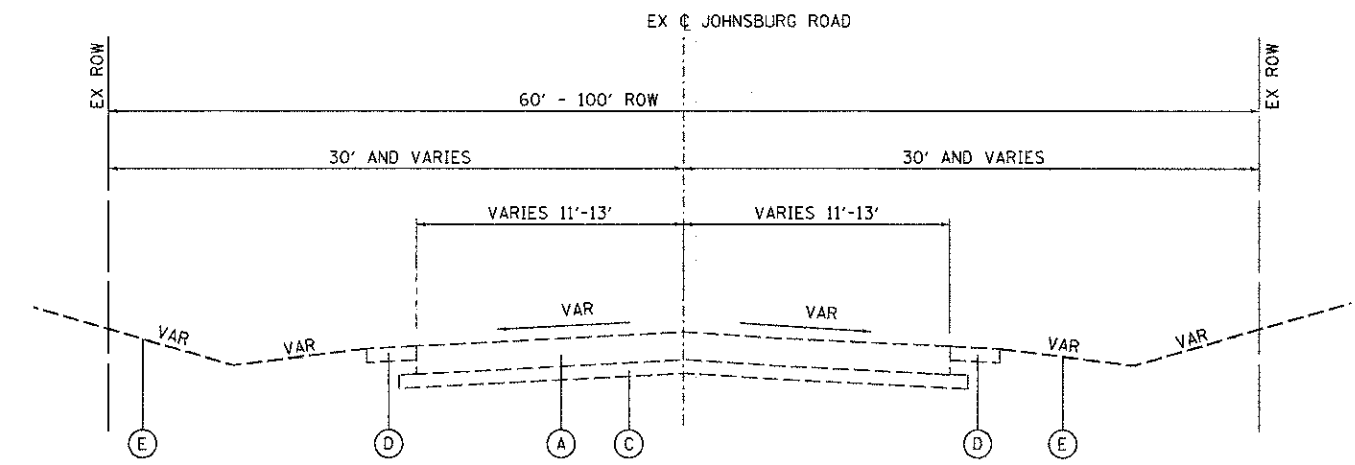

**EXISTING TYPICAL SECTION
JOHNSBURG ROAD**
STA 107+50 TO STA 130+25
STA 160+70 TO STA 169+00

EXISTING TYPICAL SECTION LEGEND

- (A) HOT-MIX ASPHALT PAVEMENT; DEPTH VARIES (6" TO 10")
- (B) HOT-MIX ASPHALT SURFACE REMOVAL, VARIABLE DEPTH
- (C) GRANULAR MATERIAL
- (D) AGGREGATE SHOULDER
- (E) EXISTING GRADE
- (F) COMBINATION CONCRETE CURB AND GUTTER
- (G) SAW CUTTING, (FULL DEPTH)

COMPANY NAME: HRGreen
 PROJECT CONTACT: HRGreen.com
 DATE PLOTTED: 12/19/2012 2:24:53 PM
 FILE NAME: 000622-tyj-01.dgn
 PLOT NUMBER: 168
 PEN TABLE: 0



USER NAME = jettana	DESIGNED - JRM	REVISED -
FILE NAME = 000622-tyj-01.dgn	DRAWN - SMP	REVISED -
PLOT SCALE = N.T.S.	CHECKED - TH	REVISED -
PLOT DATE = 12/19/2012	DATE - 12/19/12	REVISED -

**MCHENRY COUNTY
DIVISION OF TRANSPORTATION**

**EXISTING TYPICAL SECTIONS
JOHNSBURG ROAD**

SCALE: N.T.S. SHEET NO. 1 OF 5 SHEETS STA. TO STA.

F.A.U. RTE.	SECTION	COUNTY	TOTAL SHEETS	SHEET NO.
168	05-00314-00-WR	MCHENRY	187	16
FED. ROAD DIST. NO. ILLINOIS FED. AID PROJECT			CONTRACT NO. 63515	