

SIGN LEGEND

①		W20-2-4848
②		M4-8-2412 M3-2-2115 24"x18" M6-3-2115
③		M4-8-2412 M3-2-2115 24"x18" M6-3-2115
④		M4-8-2412 M3-2-2115 24"x18" M6-1-2115
⑤		M4-8-2412 M3-2-2115 24"x18" M5-1R-2115
⑥		M4-8-2412 M3-2-2115 24"x18" M6-1-2115
⑦		M4-8A
⑧*		R11-2-4830
⑨*		R11-4-6030
* SIGNS ARE TO BE MOUNTED ABOVE BARRICADE RAILS.		
⑩		EFFECTIVE [DATE]
⑪		R2-1110
⑫		M4-10R-4818


DETOUR LEGEND

DETOUR ROUTE

DETOUR GUIDE SIGN

BARRICADE, TYPE III

NOTE:
THE WORK REQUIRED TO FURNISH, ERECT, MAINTAIN AND REMOVE ALL APPLICABLE TRAFFIC CONTROL DEVICES ALONG THE DETOUR ROUTE SHALL BE INCLUDED IN THE PAY ITEM FOR TRAFFIC CONTROL AND PROTECTION, (SPECIAL).

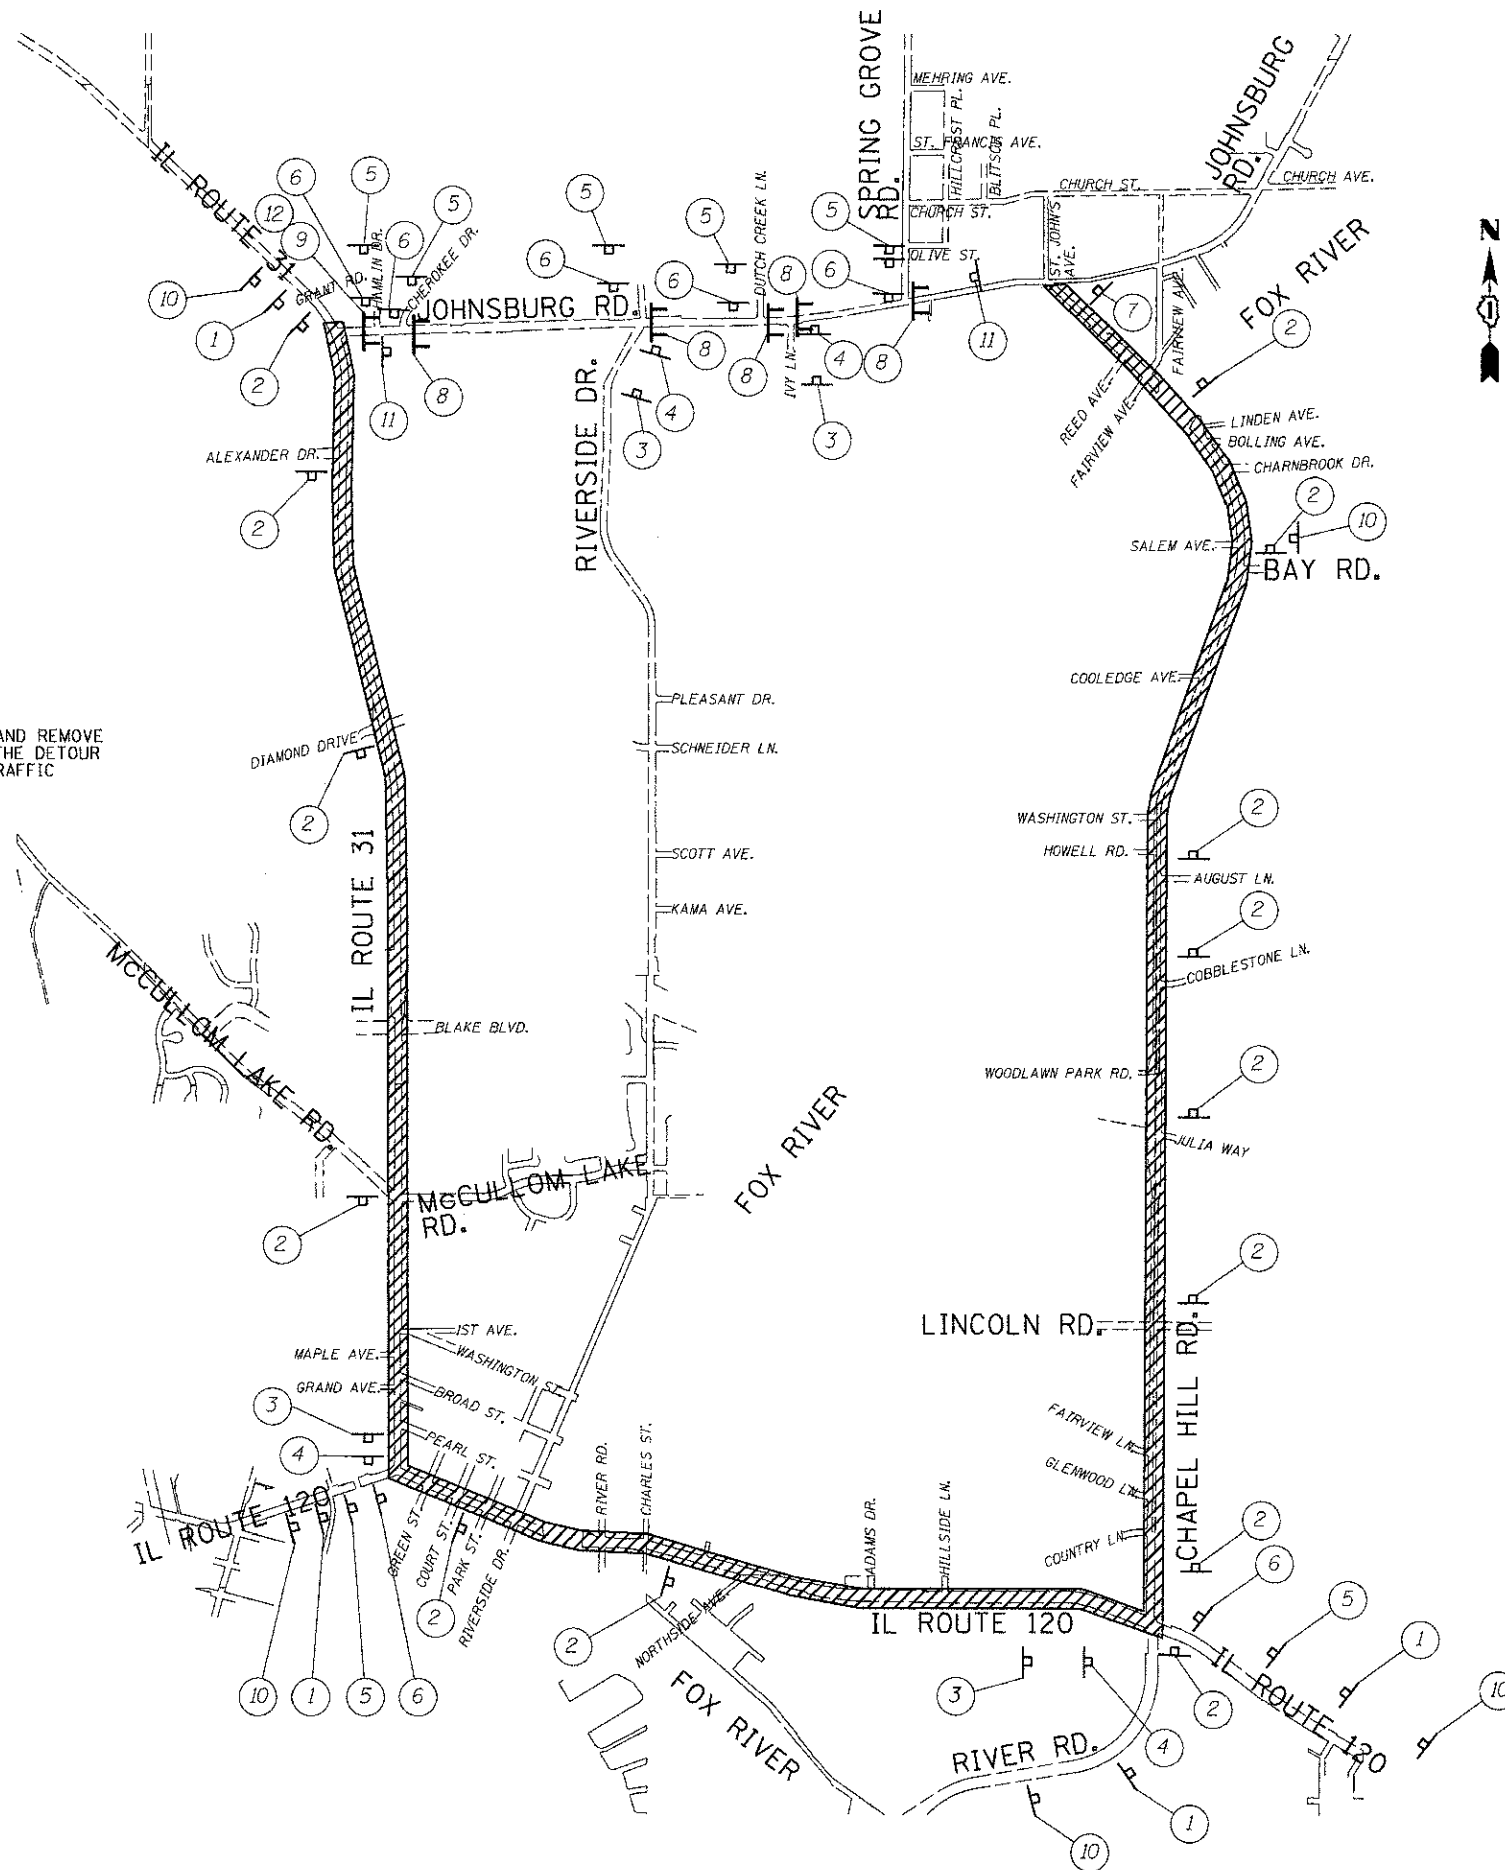

COMPANY NAME: HRGreen
 CLIENT CONTACT: jettano
 DATE PLOTTED: 12/20/2012 8:55 AM
 FILE NAME: 080622-detour.dgn
 PLOT DRIVER: pdf.dwg, level, drc, f9
 PEN TABLE: standard-trans.tbl



USER NAME = jettano	DESIGNED -	REVISED -
FILE NAME = 080622-detour.dgn	DRAWN -	REVISED -
PLOT SCALE = 1"=1000'	CHECKED - TH	REVISED -
PLOT DATE = 12/28/2012	DATE = 12/19/12	REVISED -

**MCHENRY COUNTY
DIVISION OF TRANSPORTATION**

DETOUR PLAN

SCALE: 1"=1000' SHEET NO. 1 OF 1 SHEETS STA. TO STA.

F.A.U. RTE. 168	SECTION 05-00314-00-WR	COUNTY MCHENRY	TOTAL SHEETS 187	SHEET NO. 23
FED. ROAD DIST. NO. ILLINOIS FED. AID PROJECT			CONTRACT NO. 63515	