
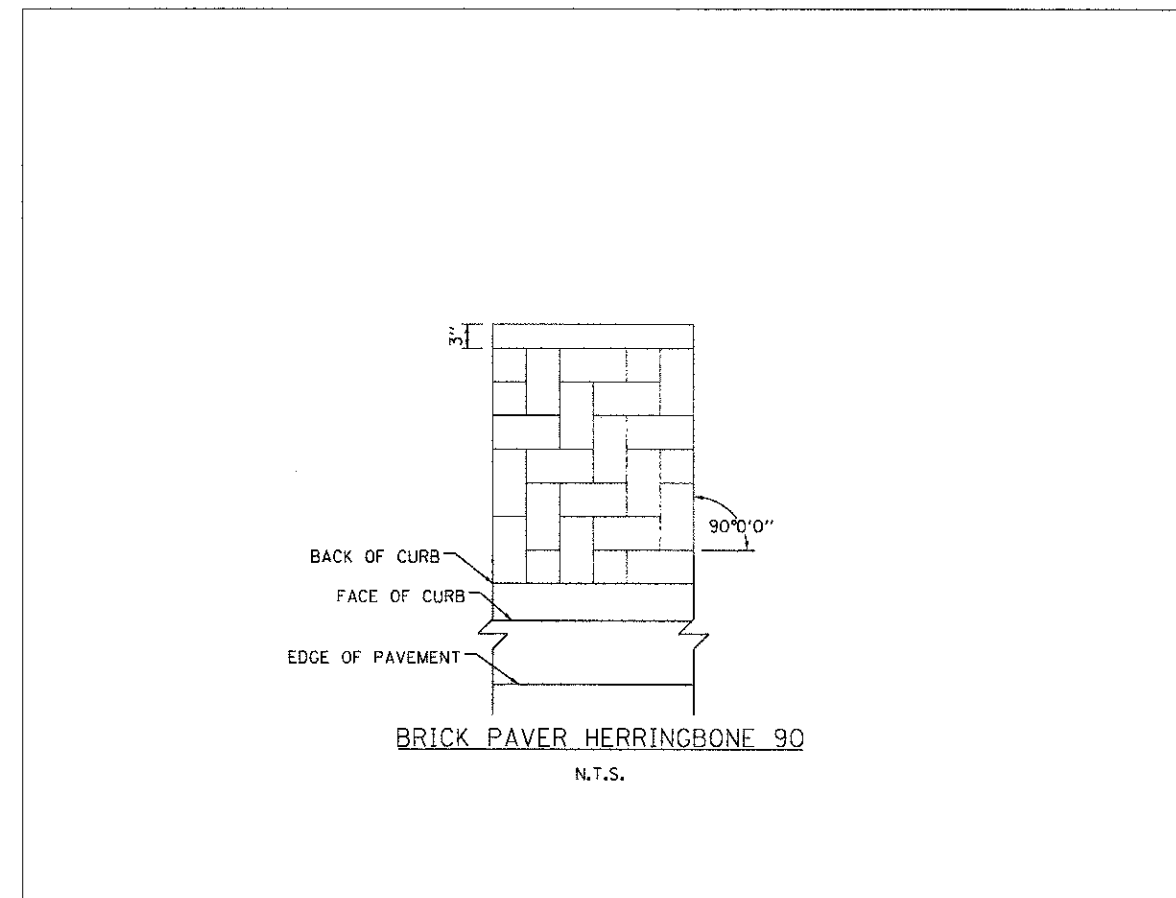


INSTALLATION NOTES


1. PAVERS SHALL BE INSTALLED ON TOP OF THE CONCRETE PAVER BED, INSTALLING ALL FULL STONES POSSIBLE FIRST. SMALL CUT PIECES WILL THEN BE INSTALLED.
2. CONTRACTOR SHALL COMPACT PAVING STONES INTO THE SAND MIX ASPHALT COURSE WITH A MECHANICAL PLATE COMPACTOR WITH A FORCE OF 2500-3500 LBS.
3. POLYMERIC SAND IS THEN SWEEPED INTO THE JOINTS AND VIBRATED UNTIL THE JOINTS ARE FULL.
4. THE PAVERS SHALL BE PLACED ACCORDING TO MANUFACTURER SPECIFICATIONS AND INTERLOCKING CONCRETE PAVEMENT INSTITUTE SPECIFICATIONS.
5. THE PAVERS SHALL BE ARRANGED IN A HERRINGBONE 90 PATTERN.

BRICK PAVER ACCENT STRIP
N.T.S.

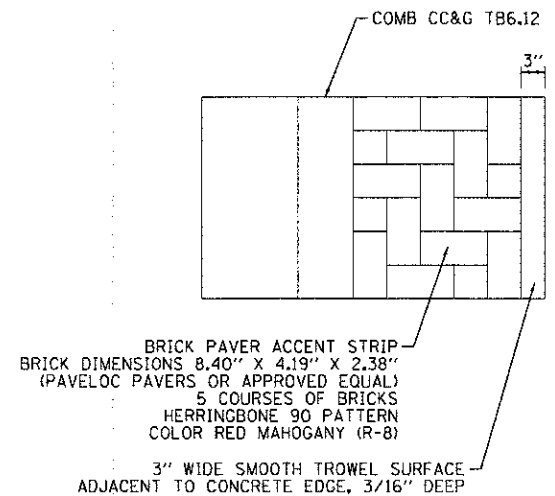

BRICK PAVER HERRINGBONE 90
N.T.S.


HERRINGBONE PATTERN DETAILS
N.T.S.

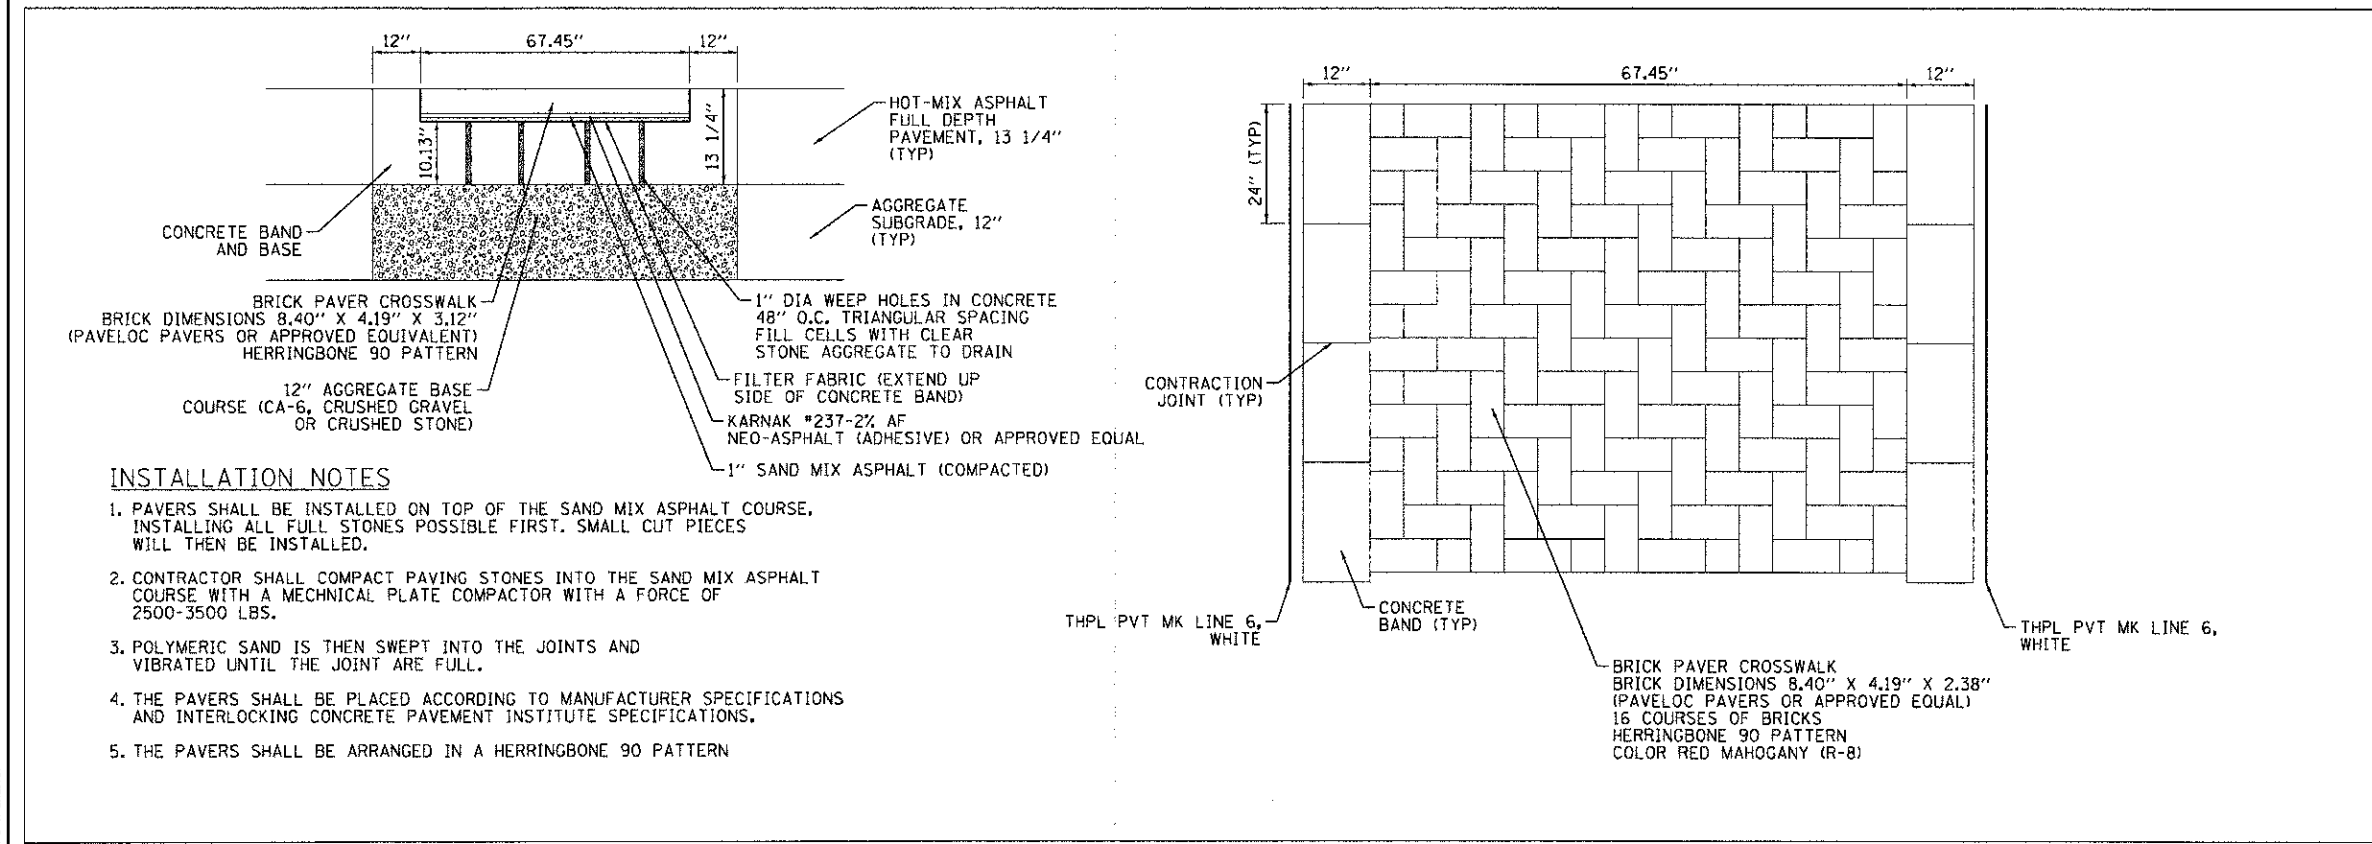

INSTALLATION NOTES

1. PAVERS SHALL BE INSTALLED ON TOP OF THE SAND MIX ASPHALT COURSE, INSTALLING ALL FULL STONES POSSIBLE FIRST. SMALL CUT PIECES WILL THEN BE INSTALLED.
2. CONTRACTOR SHALL COMPACT PAVING STONES INTO THE SAND MIX ASPHALT COURSE WITH A MECHANICAL PLATE COMPACTOR WITH A FORCE OF 2500-3500 LBS.
3. POLYMERIC SAND IS THEN SWEEPED INTO THE JOINTS AND VIBRATED UNTIL THE JOINTS ARE FULL.
4. THE PAVERS SHALL BE PLACED ACCORDING TO MANUFACTURER SPECIFICATIONS AND INTERLOCKING CONCRETE PAVEMENT INSTITUTE SPECIFICATIONS.
5. THE PAVERS SHALL BE ARRANGED IN A HERRINGBONE 90 PATTERN.

BRICK PAVER CROSSWALK
N.T.S.

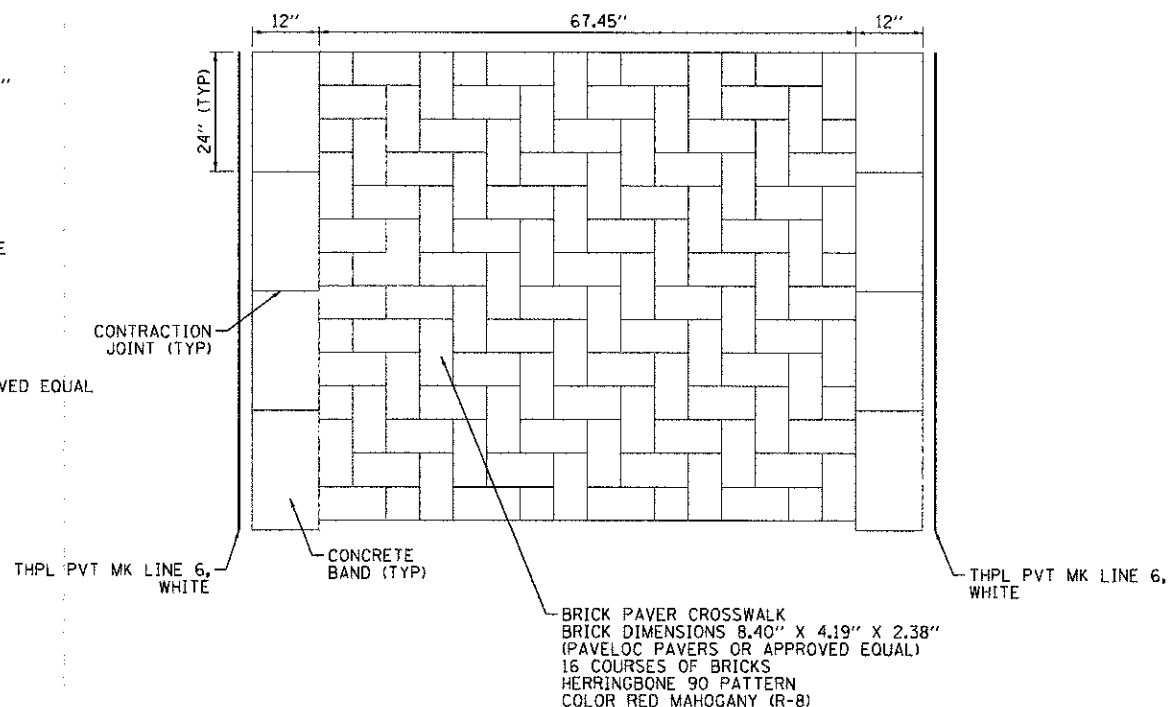

COMPANY NAME: HRGreen
PROJECT CONTACT: HRGreen.com
DATE PLOTTED: 12/20/2012 8:06:14 AM
FILE NAME: 000622-scp-05.dgn
PLOT DATE: 12/20/2012
PEN TABLE: Standard Pen Tables

HRGreen
HRGreen.com
Illinois Professional Design Firm
#184-001322

USER NAME = jettana	DESIGNED - JRM	REVISED -
FILE NAME = 000622-scp-05.dgn	DRAWN - JPA	REVISED -
PLOT SCALE = N.T.S.	CHECKED - TH	REVISED -
PLOT DATE = 12/20/2012	DATE - 12/19/12	REVISED -

MCHENRY COUNTY
DIVISION OF TRANSPORTATION

STREETSCAPE PLAN DETAILS
SCALE: N.T.S. SHEET NO. 2 OF 2 SHEETS STA. TO STA.

F.A.J. RTE.	SECTION	COUNTY	TOTAL SHEETS	SHEET NO.
160	05-00314-00-WR	MCHENRY	187	91
CONTRACT NO. 63515				
FED. ROAD DIST. NO. ILLINOIS FED. AID PROJECT				