



ELEVATION

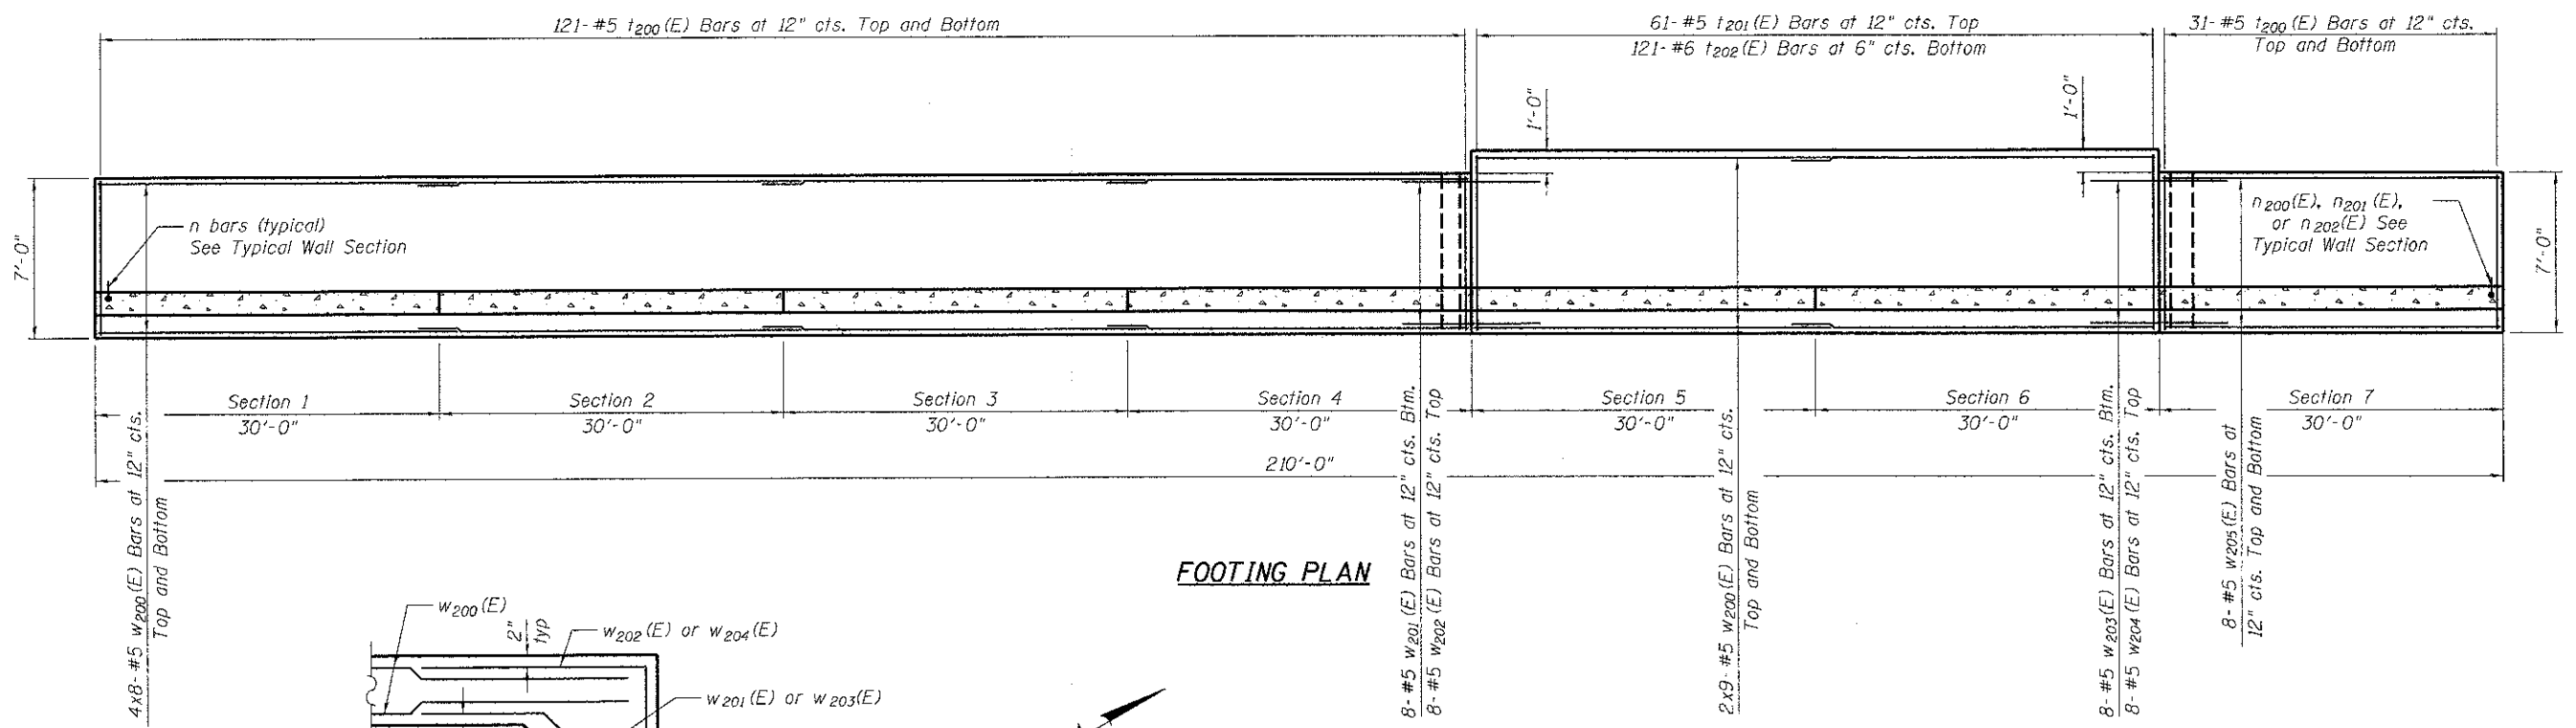


FOOTING PLAN

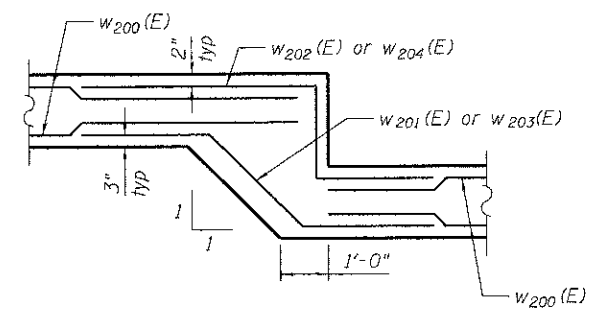

STEP DETAIL

FOOTING DETAILS
JOHNSBURG ROAD (FAU ROUTE 0168)
SECTION NO. 05-00314-00-WR
McHENRY COUNTY
STATION 155+99.19 TO STATION 158+09.19

COMPANY NAME: HRGreen.com
 PROJECT CONTACT: jettana
 DATE PLOTTED: 12/19/2012 3:08:45 PM
 FILE NAME: 080622-r01-02A.dgn
 PLOT DRIVER: pdf_bw_no_layplottc1g
 PEN TABLE: standard-trans.tbl

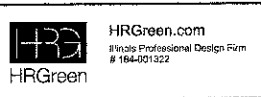

USER NAME = jettana	DESIGNED - JPG	REVISED -
PLOT SCALE =	CHECKED - RGD	REVISED -
PLOT DATE = 12/19/2012	DRAWN - WJH	REVISED -
	CHECKED - 12/19/12	REVISED -

MCHENRY COUNTY
DIVISION OF TRANSPORTATION

SHEET NO. SB-02 OF SB-04 SHEETS

F.A. RTE.	SECTION	COUNTY	TOTAL SHEETS	SHEET NO.
0168	05-00314-00-WR	McHENRY	187	127
CONTRACT NO. 63515			ILLINOIS FED. AID PROJECT #FEDPROJNO#	