


FINAL SURVEY	SURVEYED	BY	DATE
NOTE BOOK	PLOTTED		
AREAS CHECKED	TEMPLATE		
	AREAS CHECKED		

ORIGINAL SURVEY	SURVEYED	BY	DATE
NOTE BOOK	PLOTTED		
AREAS CHECKED	TEMPLATE		
	AREAS CHECKED		

COMPANY NAME: HRGreen.com
 PROJECT CONTRACT: 05-00314-00-WR
 DATE PLOTTED: 12/19/2012 8:16:24 PM
 FILE NAME: 08652-PRCSmains-dgn
 PLOT DRIVER: pdfw_no_leveloffsetq
 PEN TABLE: standard-tracks.plt

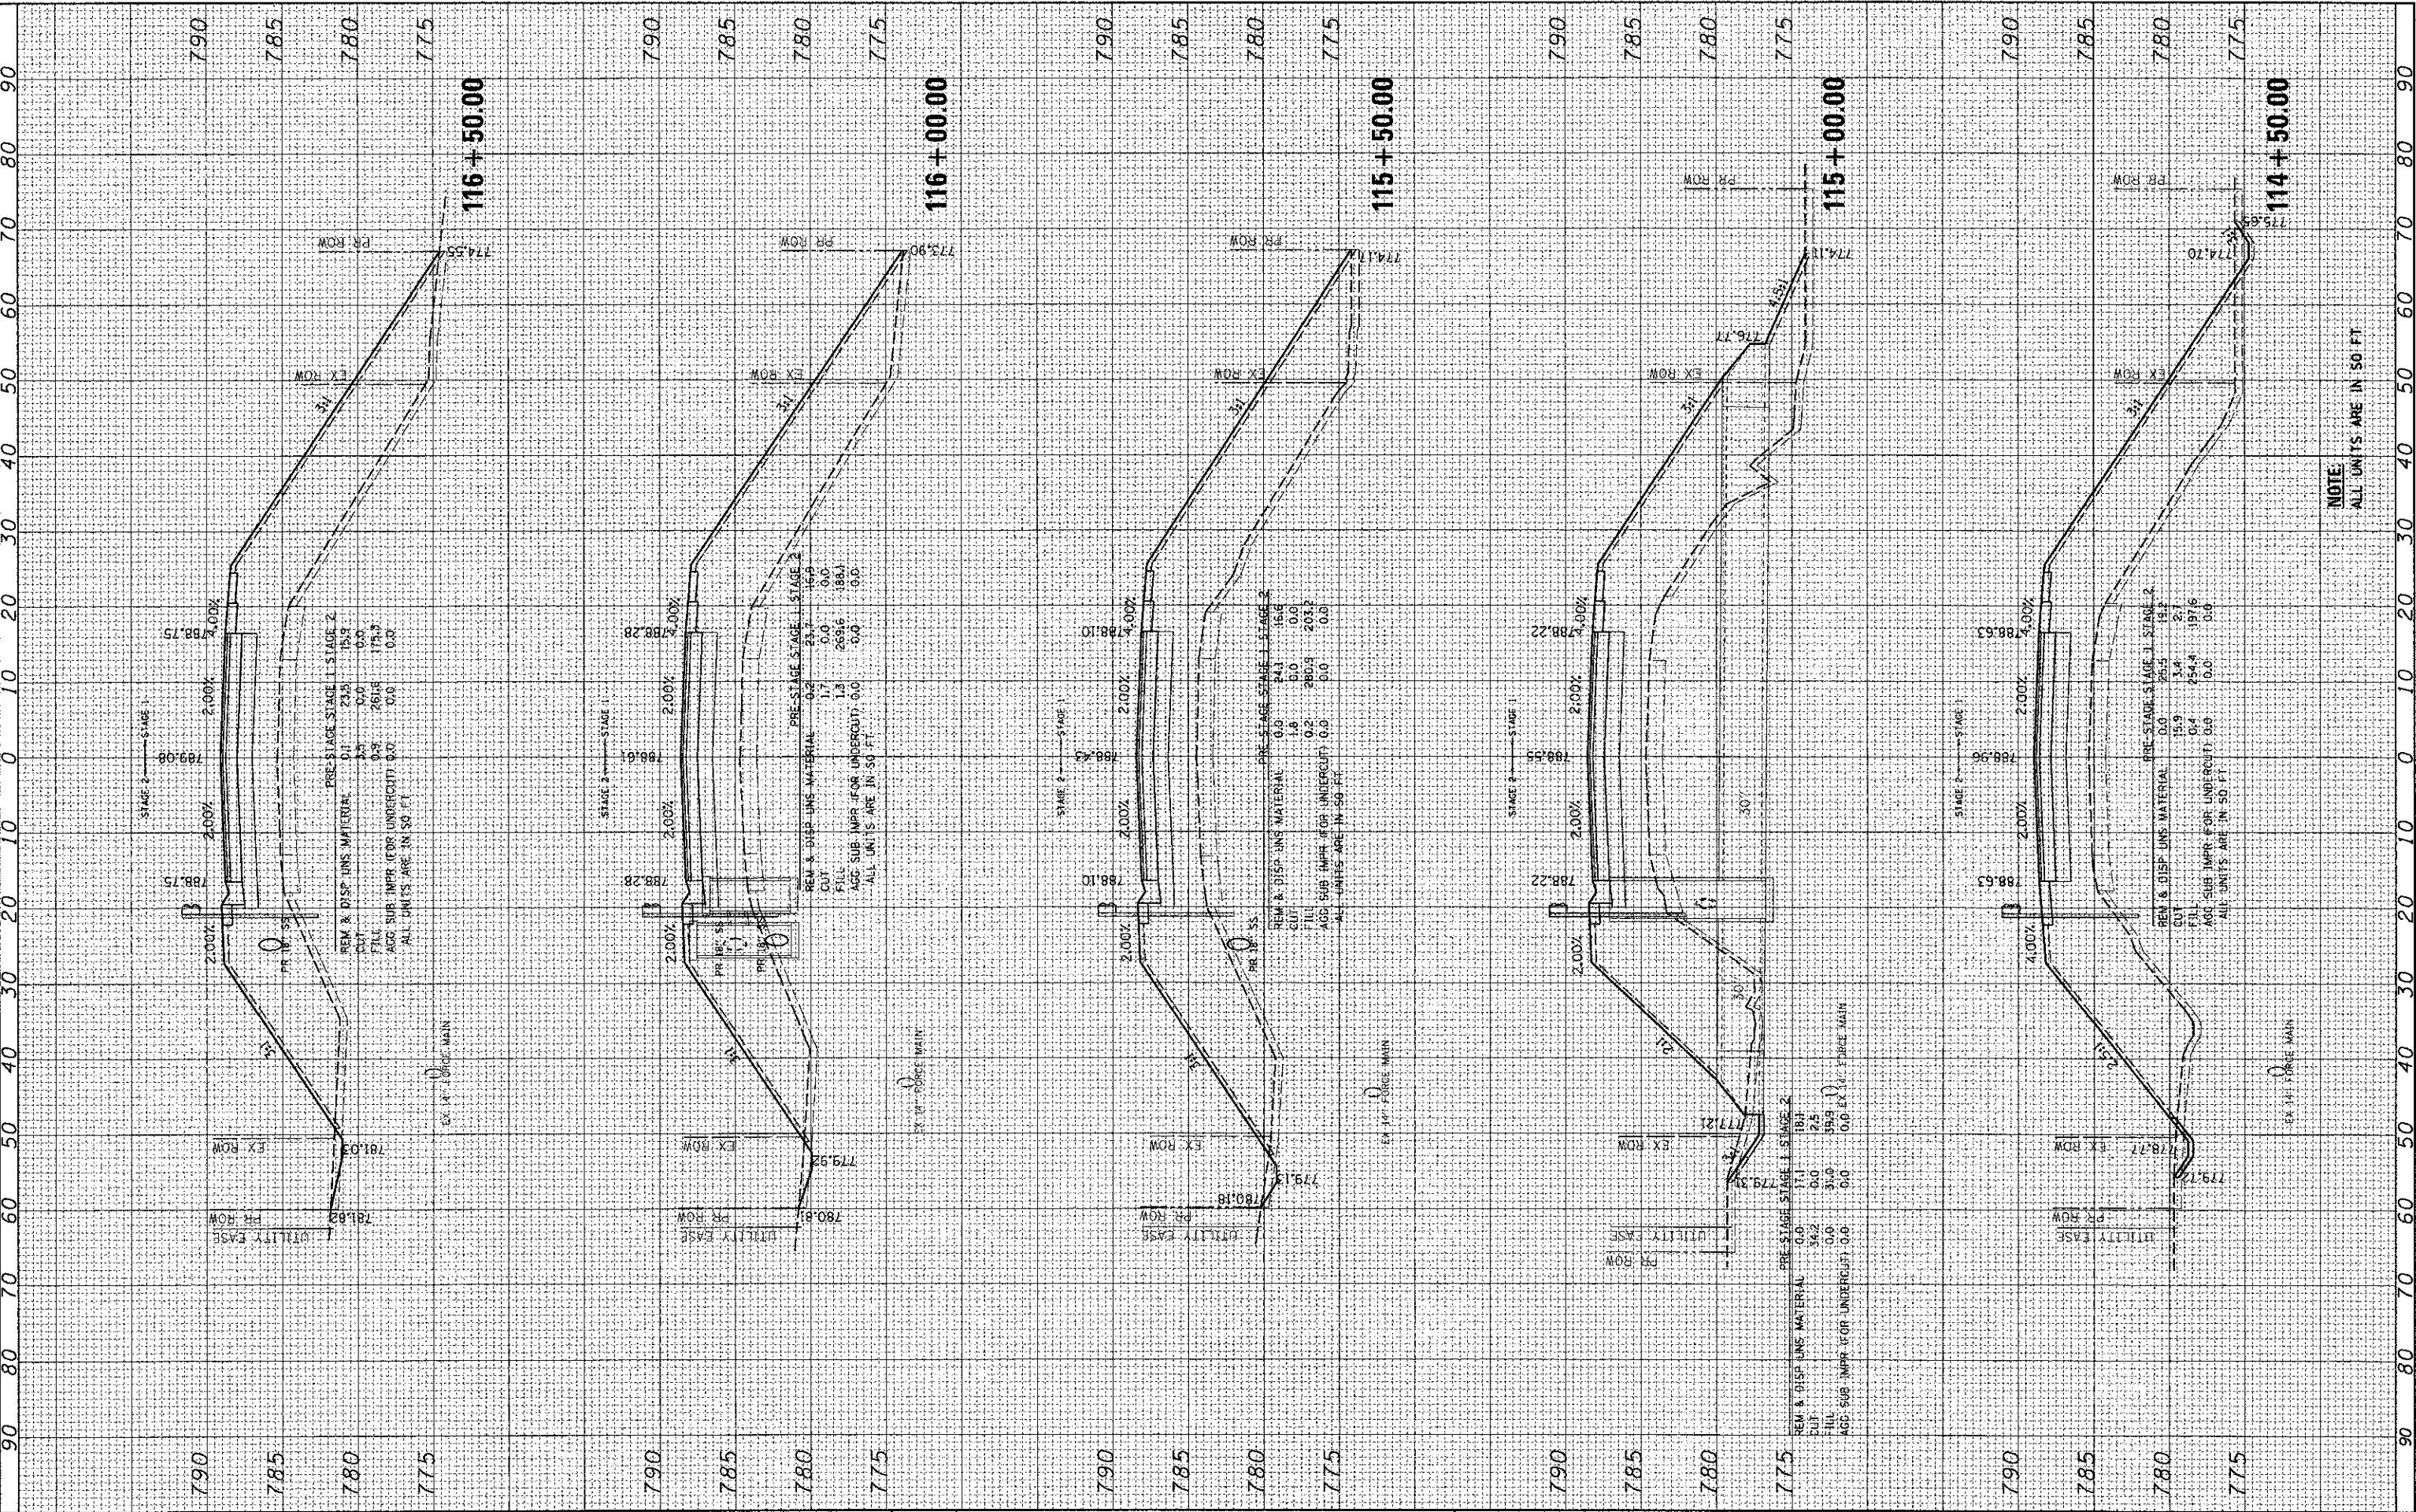

NOTE
ALL UNITS ARE IN 50 FT



USER NAME = jstanna
 PLOT SCALE = 1"=10'
 PLOT DATE = 12/19/2012

DESIGNED - JRM
 DRAWN - SMP
 CHECKED - TH
 DATE - 12/19/12

REVISED -
 REVISED -
 REVISED -
 REVISED -

MCHENRY COUNTY
DIVISION OF TRANSPORTATION

CROSS SECTIONS
JOHNSBURG ROAD
SCALE: 1"=10'
SHEET NO. 7 OF 32 SHEETS
STA. 114+50.00 TO STA. 116+50.00

F.A. RTE.	SECTION	COUNTY	TOTAL SHEETS	SHEET NO.
168	05-00314-00-WR	MCHENRY	187	157
			CONTRACT NO.	63515
ILLINOIS FED. AID PROJECT				