


FINAL SURVEY	SURVEYED	BY	DATE
SURVEY	PLOTTED		
NOTE BOOK	TEMPLATE		
AREAS	CHECKED		
NO.			

ORIGINAL SURVEY	SURVEYED	BY	DATE
SURVEY	PLOTTED		
NOTE BOOK	TEMPLATE		
AREAS	CHECKED		
NO.			

COMPANY NAME: HRGreen.com
 CLIENT CONTACT: 12/19/2012 4:04:49 PM
 DATE PLOTTED: 05/02/2013 09:53:08 AM
 FILE NAME: 050022-RR033Sheet11.dgn
 PLOT DRIVER: pdf.plt, no_level.ctb
 PEN TABLE: standard.ctb

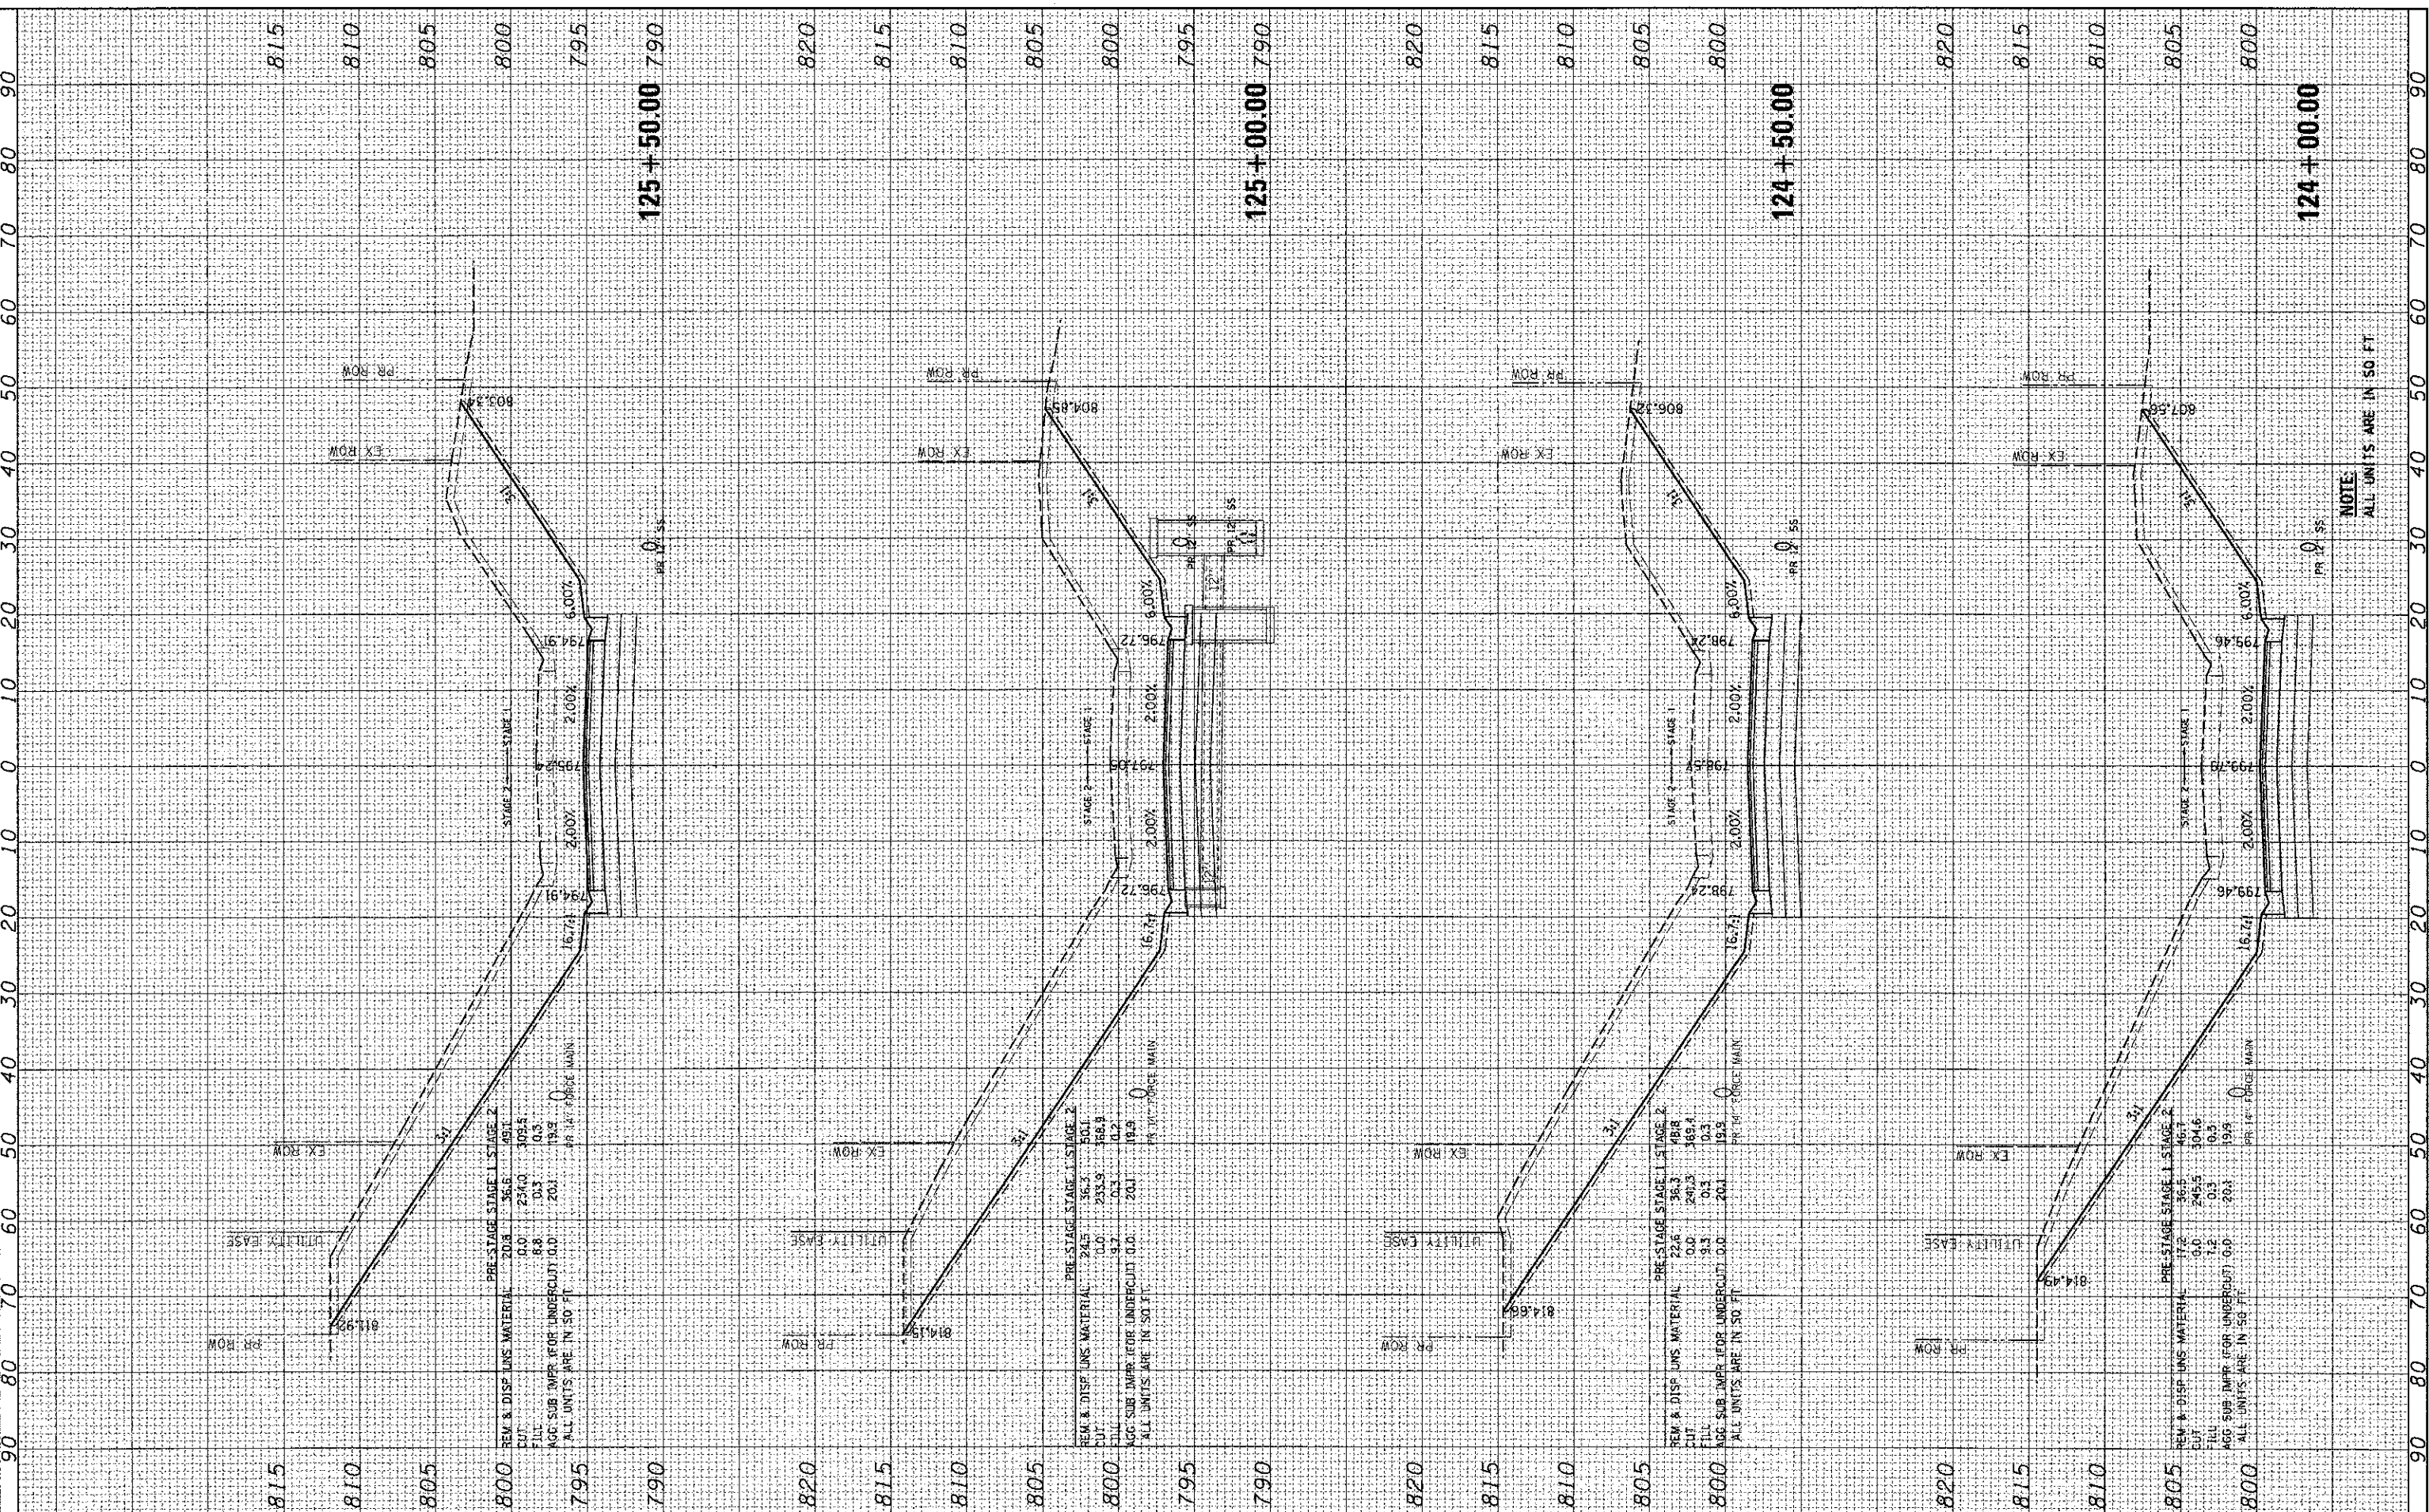

PRE-STAGE STAGE 1 STAGE 2

REV & DISP LNS MATERIAL	20.8	36.6	49.1
CUT	0.0	254.0	309.5
FILL	8.8	0.3	0.3
AGG SUB IMPR (FOR UNDERCUT) 0.0	20.1	19.3	0
ALL UNITS ARE IN 50 FT			

PRE-STAGE STAGE 1 STAGE 2


REV & DISP LNS MATERIAL	24.5	36.5	50.1
CUT	0.0	233.9	368.8
FILL	9.2	0.3	0.2
AGG SUB IMPR (FOR UNDERCUT) 0.0	20.1	19.9	0
ALL UNITS ARE IN 50 FT			

PRE-STAGE STAGE 1 STAGE 2

REV & DISP LNS MATERIAL	22.6	36.3	49.8
CUT	0.0	247.3	389.4
FILL	9.3	0.3	0.3
AGG SUB IMPR (FOR UNDERCUT) 0.0	20.1	19.9	0
ALL UNITS ARE IN 50 FT			

PRE-STAGE STAGE 1 STAGE 2

REV & DISP LNS MATERIAL	17.2	36.5	46.7
CUT	0.0	245.5	304.6
FILL	1.2	0.3	0.3
AGG SUB IMPR (FOR UNDERCUT) 0.0	20.1	19.9	0
ALL UNITS ARE IN 50 FT			

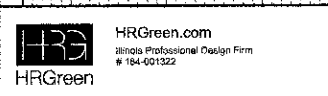

USER NAME	= jatlone
DESIGNED	- JRM
DRAWN	- SMP
CHECKED	- TH
DATE	- 12/19/12

REVISED	-
REVISED	-
REVISED	-
REVISED	-

**MCHENRY COUNTY
DIVISION OF TRANSPORTATION**

**CROSS SECTIONS
JOHNSBURG ROAD**

SCALE: 1"=10' SHEET NO. 11 OF 32 SHEETS STA. 124+00.00 TO STA. 125+50.00

F.A. RTE.	SECTION	COUNTY	TOTAL SHEETS	SHEET NO.
168	05-00314-00-WR	MCHENRY	187	161
CONTRACT NO.			63515	

NOTE:
ALL UNITS ARE IN 50 FT