


FINAL SURVEY	SUBMITTED	BY	DATE
NOTE BOOK	PLOTTED		
AREAS CHECKED	TEMPLATE		
	AREAS CHECKED		

ORIGINAL SURVEY	SUBMITTED	BY	DATE
NOTE BOOK	PLOTTED		
AREAS CHECKED	TEMPLATE		
	AREAS CHECKED		

COMPANY NAME: HRGreen.com
 PROJECT CONTACT: Jactana
 DATE PLOTTED: 12/19/2012 4:15:55 PM
 FILE NAME: 05052-00314-00-WR.dwg
 PLOT DRIVER: pdfplotter
 PEN TABLE: s:\pennames.tbl

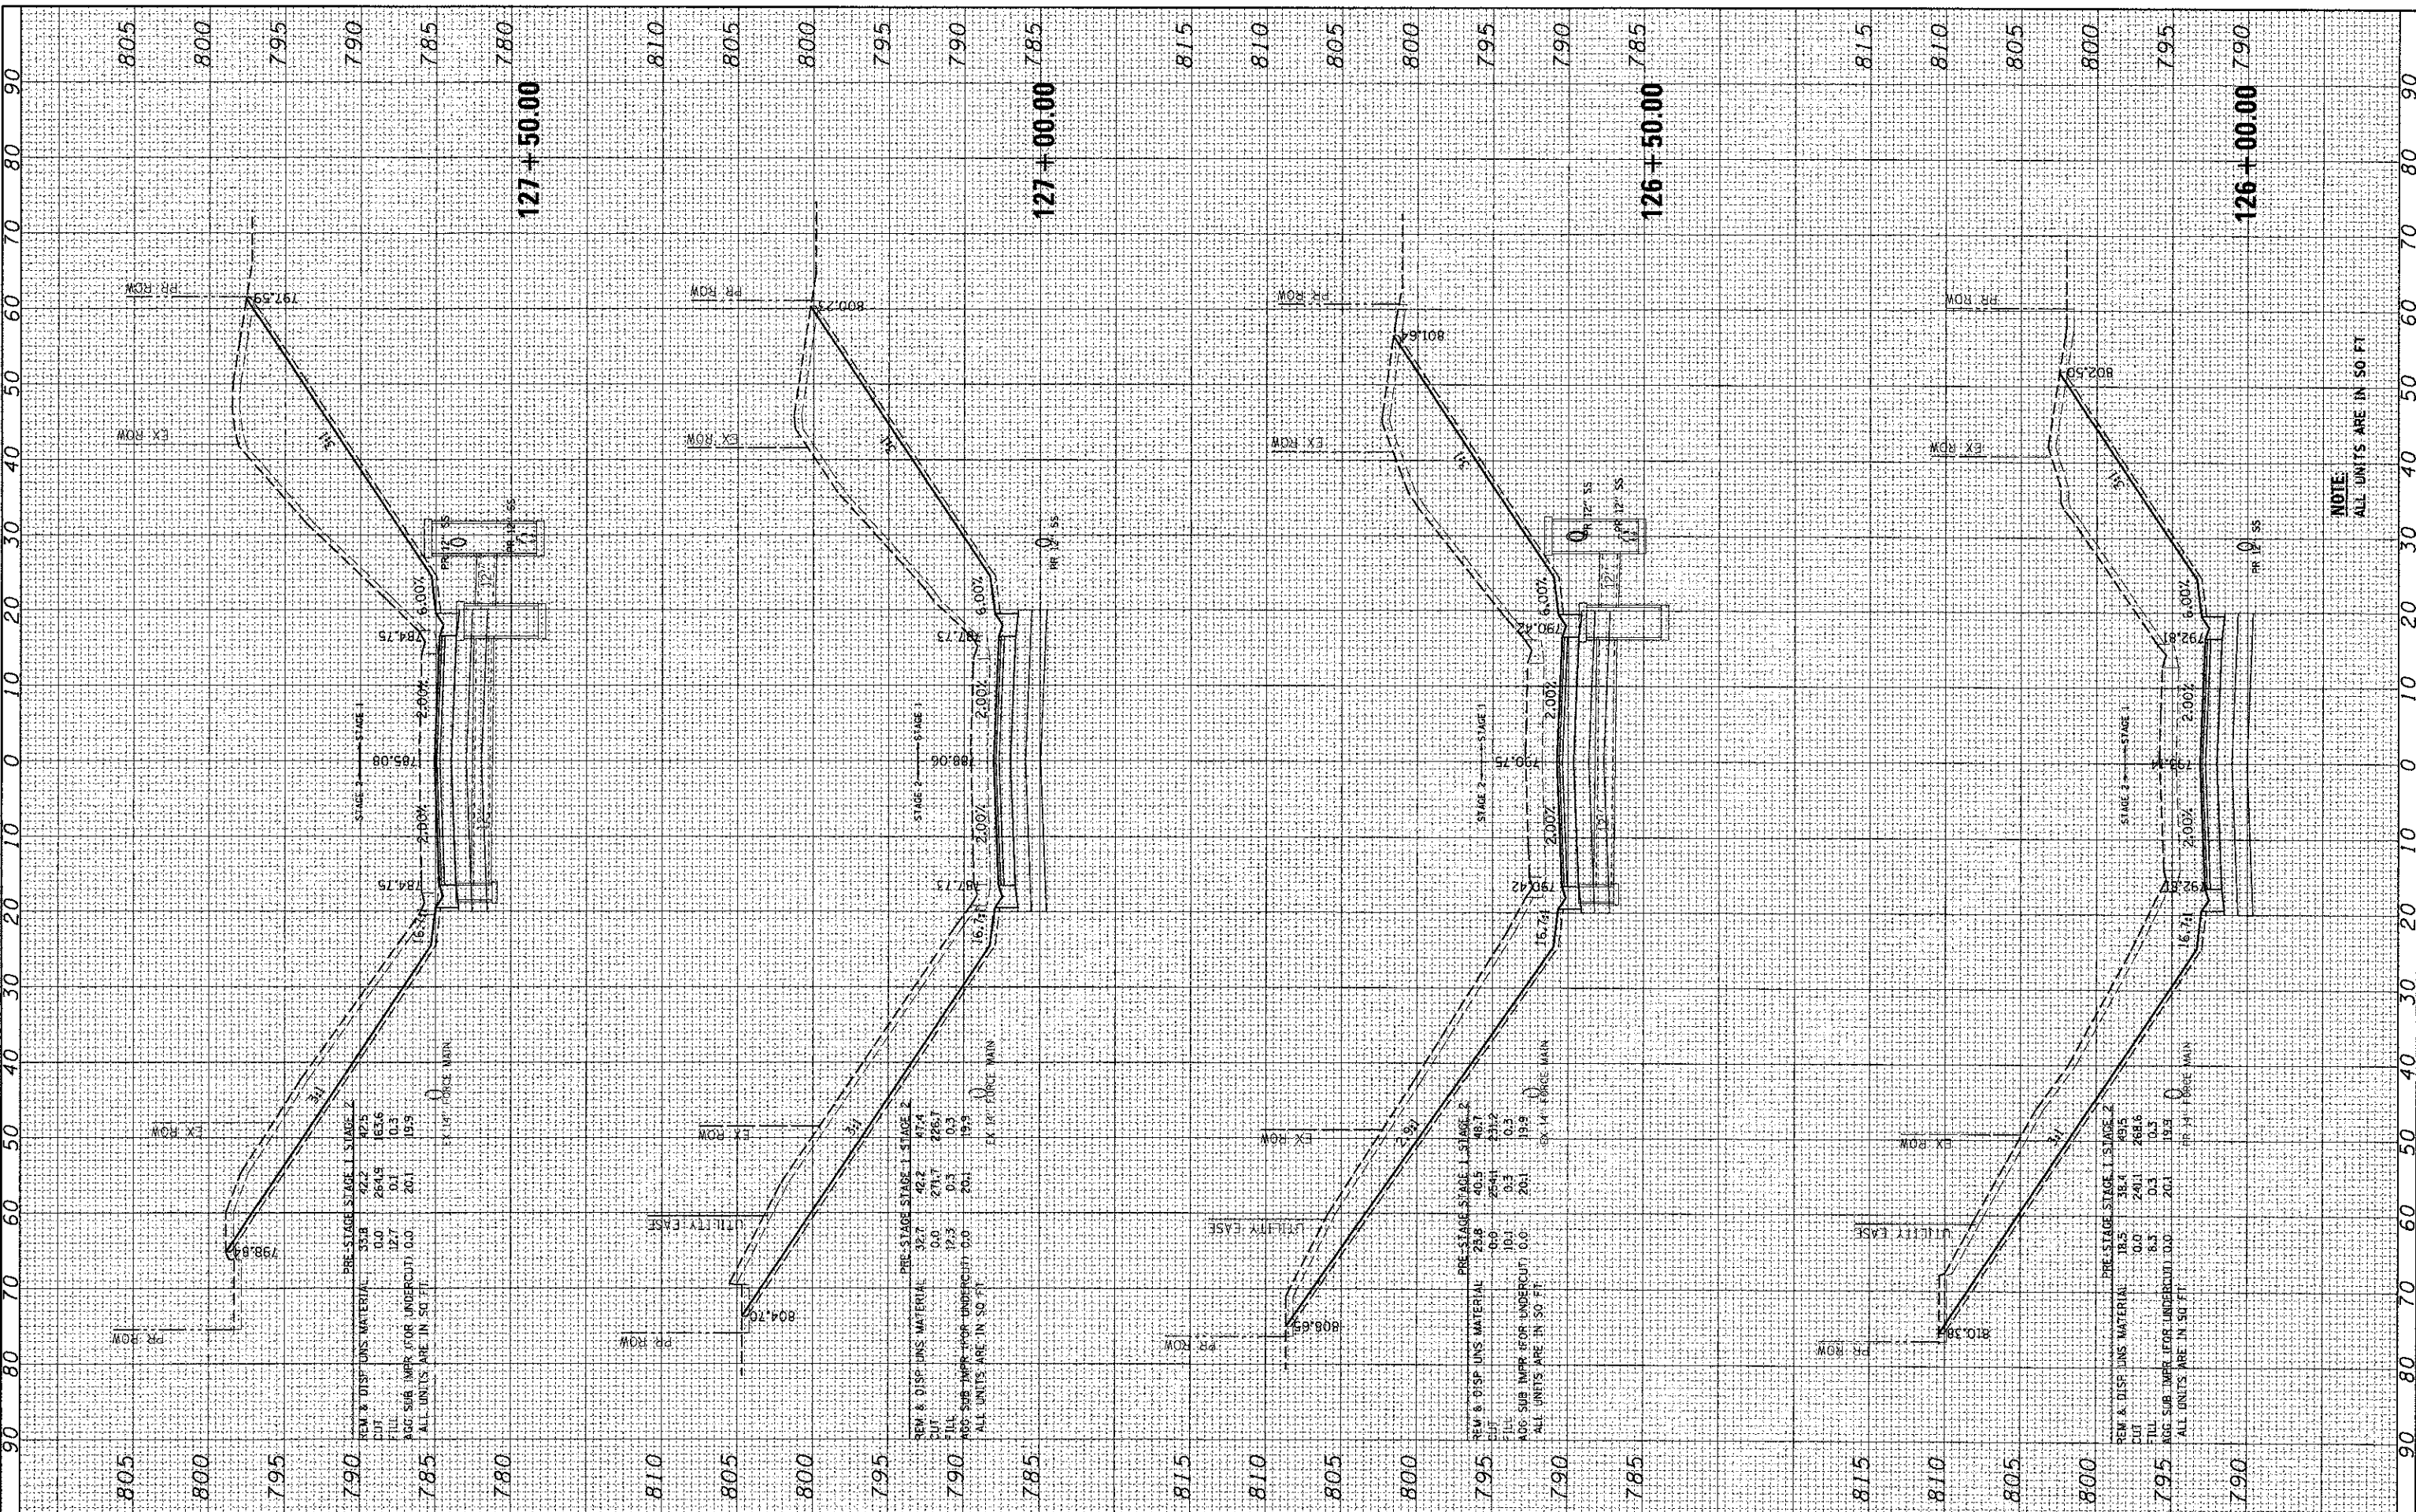

PRE-STAGE STAGE 1 STAGE 2

REM & DISP UNLS MATERIAL	35.8	42.2	47.5
CUT	0.0	264.5	62.6
FILL	12.7	0.1	0.3
AGG SUB IMPR (FOR UNDERCUT)	0.0	20.1	19.9
ALL UNITS ARE IN SQ FT			

PRE-STAGE STAGE 1 STAGE 2

REM & DISP UNLS MATERIAL	32.7	42.2	47.4
CUT	0.0	279.7	245.7
FILL	12.3	0.3	0.3
AGG SUB IMPR (FOR UNDERCUT)	0.0	20.1	19.9
ALL UNITS ARE IN SQ FT			

PRE-STAGE STAGE 1 STAGE 2

REM & DISP UNLS MATERIAL	28.8	40.5	46.7
CUT	0.0	254.4	231.2
FILL	10.1	0.3	0.3
AGG SUB IMPR (FOR UNDERCUT)	0.0	20.1	19.9
ALL UNITS ARE IN SQ FT			

PRE-STAGE STAGE 1 STAGE 2

REM & DISP UNLS MATERIAL	18.5	38.4	43.5
CUT	0.0	240.1	268.6
FILL	8.3	0.3	0.3
AGG SUB IMPR (FOR UNDERCUT)	0.0	20.1	19.9
ALL UNITS ARE IN SQ FT			

HRGreen.com
 Illinois Professional Design Firm
 # 04-001322

USER NAME	Jactana
DESIGNED	JRM
DRAWN	SMP
CHECKED	TH
DATE	12/19/12
PLLOT SCALE	1"=10'
PLLOT DATE	12/19/2012

REVISED	-
REVISED	-
REVISED	-
REVISED	-

**MCHENRY COUNTY
 DIVISION OF TRANSPORTATION**

**CROSS SECTIONS
 JOHNSBURG ROAD**

SCALE: 1"=10' SHEET NO. 12 OF 32 SHEETS STA. 126+00.00 TO STA. 127+50.00

F.A. RTE.	SECTION	COUNTY	TOTAL SHEETS	SHEET NO.
168	05-00314-00-WR	MCHENRY	187	162
CONTRACT NO.			63515	
ILLINOIS FED. AID PROJECT				

NOTE:
 ALL UNITS ARE IN SQ. FT.