


FINAL SURVEY	SURVISED	DATE
SUBJECT	PLOTTED	
NOTE BOOK	TEMPLATE	
NO.	AREAS CHECKED	

ORIGINAL SURVEY	SURVISED	DATE
PROJECT CONTACTS	PLOTTED	
CLIENT	TEMPLATE	
DATE PLOTTED		
FILE NAME		
PLOT DRIVER		
PEN TABLE		

12/19/2012 4:20:27 PM
 060622-PRJ-Schnee-8.dgn
 perf.dwg no. inv.plt.ctb
 standard-trans.tbl

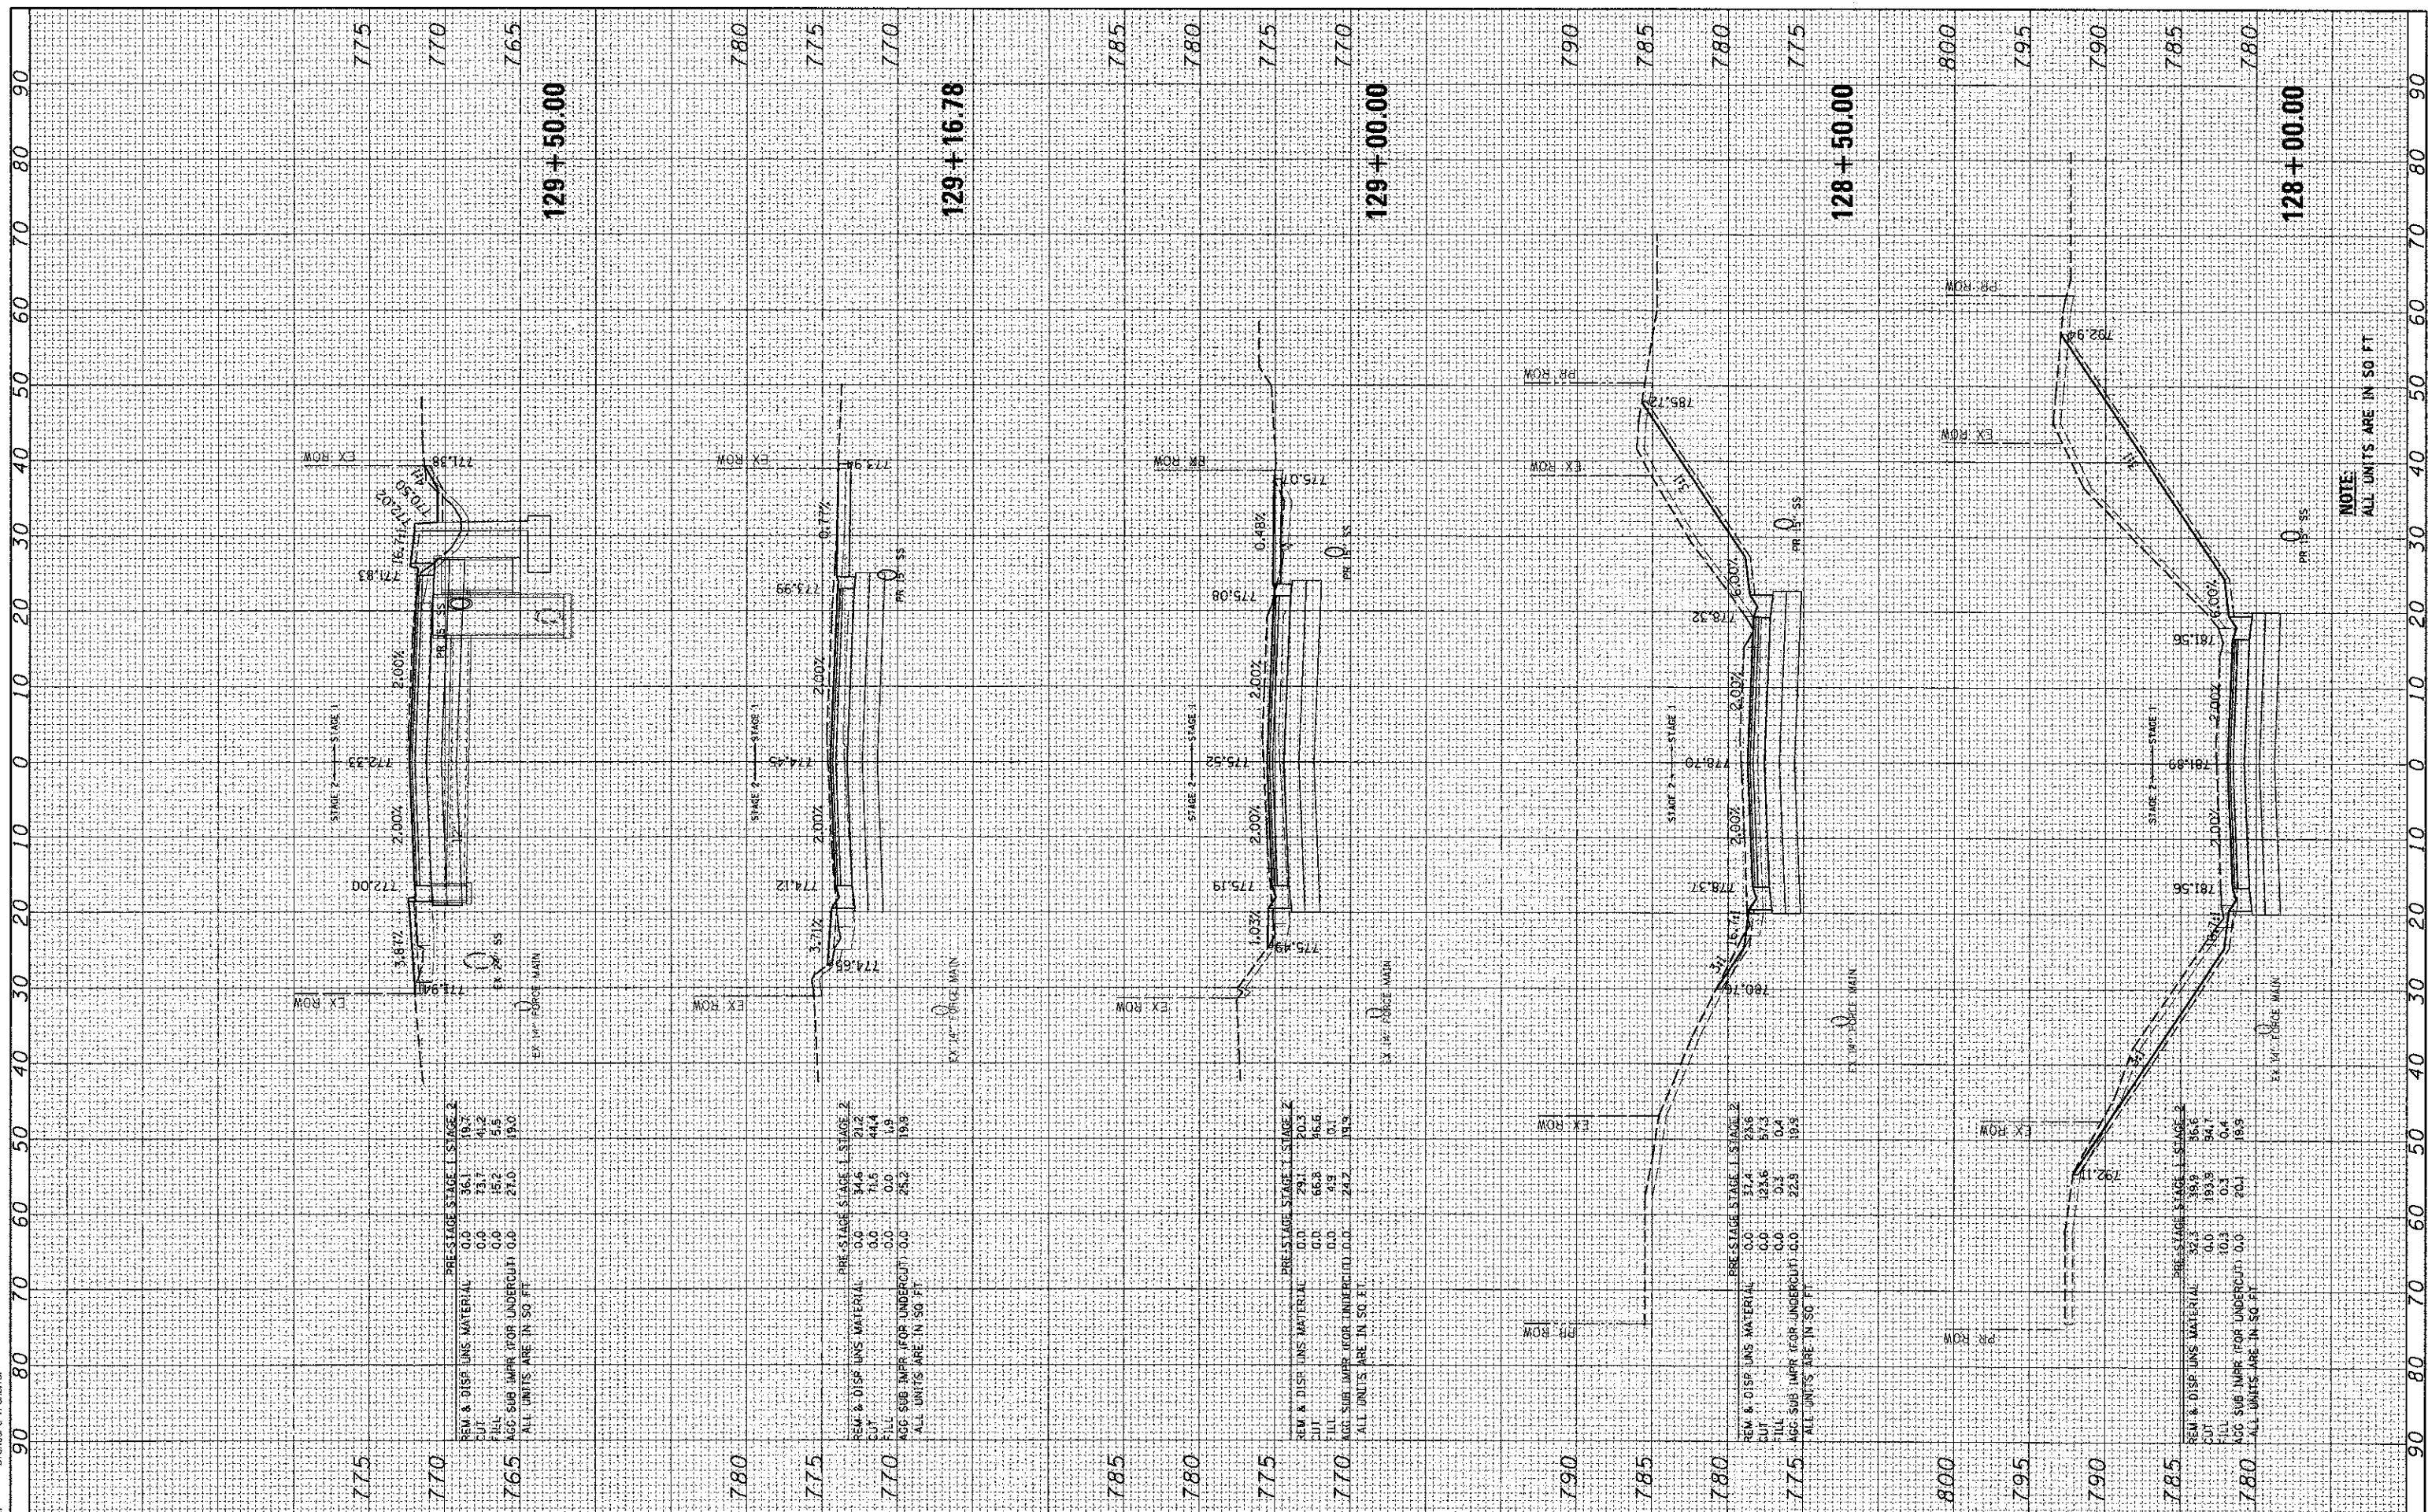

USER NAME = jattana
 PLOT SCALE = 1"=10'
 PLOT DATE = 12/19/2012

DESIGNED -	JRM	REVISED -
DRAWN -	SMP	REVISED -
CHECKED -	TH	REVISED -
DATE -	12/19/12	REVISED -

**MCHENRY COUNTY
 DIVISION OF TRANSPORTATION**

**CROSS SECTIONS
 JOHNSBURG ROAD**

SCALE: 1"=10' SHEET NO. 13 OF 32 SHEETS STA. 128+00.00 TO STA. 129+50.00

F.A. RTE.	SECTION	COUNTY	TOTAL SHEETS	SHEET NO.
168	05-00314-00-WR	MCHENRY	187	163
			CONTRACT NO. 63515	
ILLINOIS FED. AID PROJECT				

NOTE
 ALL UNITS ARE IN SQ FT