


FINAL SURVEY	SURVEYED	BY	DATE
NOTE BOOK	PLOTTED		
AREAS CHECKED	TEMPLATE		
NO.	AREAS		

ORIGINAL SURVEY	SURVEYED	BY	DATE
NOTE BOOK	PLOTTED		
AREAS CHECKED	TEMPLATE		
NO.	AREAS		

COMPANY NAME: HRGreen.com  
 PROJECT CONTACT: J. Jettone  
 CLIENT: MCHENRY COUNTY  
 DATE PLOTTED: 12/19/2012 4:02:08 PM  
 FILE NAME: 06022-PRCSMPSR130.dgn  
 PLOT DRIVER: pdf.plt, no\_level.plt, no\_standard\_trans.tbl  
 PEN TABLE:

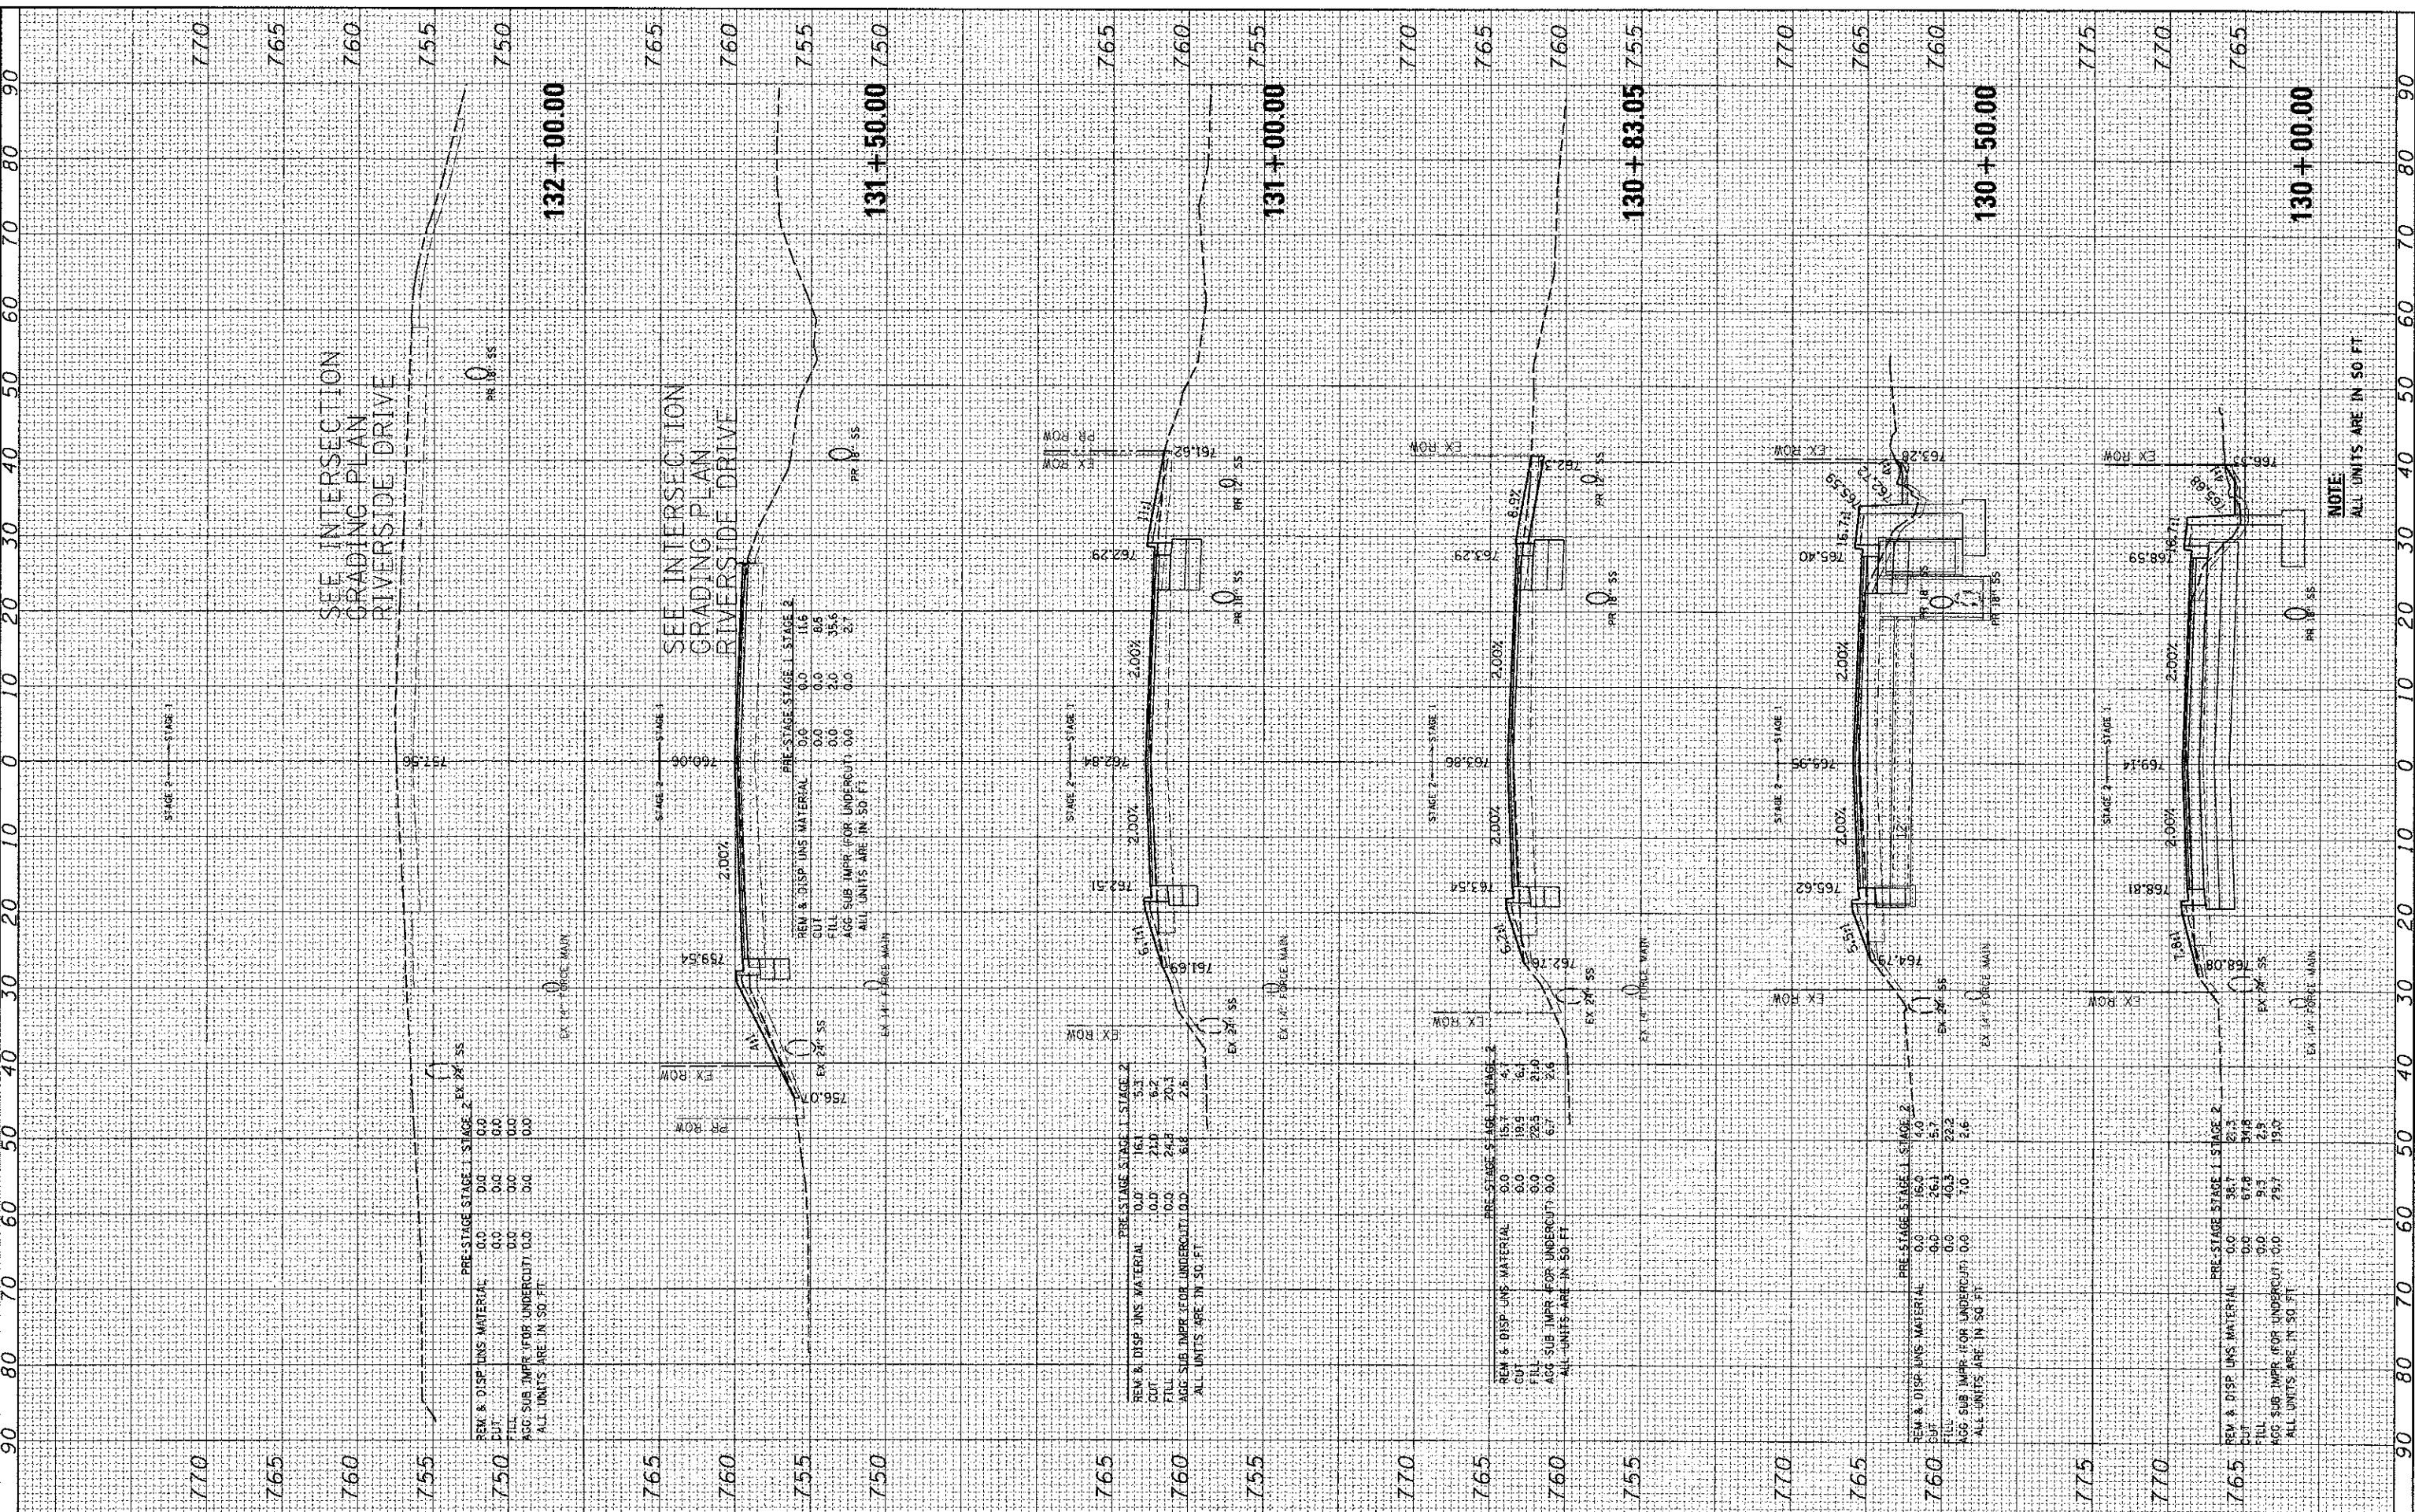

USER NAME = jettone

DESIGNED - JRM  
 DRAWN - SMP  
 CHECKED - TH  
 DATE - 12/19/12

REVISED -  
 REVISED -  
 REVISED -  
 REVISED -

**MCHENRY COUNTY  
 DIVISION OF TRANSPORTATION**

**CROSS SECTIONS  
 JOHNSBURG ROAD**

SCALE: 1"=10' SHEET NO. 14 OF 32 SHEETS STA. 130+00.00 TO STA. 132+00.00

F.A. RTE.	SECTION	COUNTY	TOTAL SHEETS	SHEET NO.
168	05-00314-00-WR	MCHENRY	187	164
			CONTRACT NO.	63515
ILLINOIS FED. AID PROJECT				

NOTE  
 ALL UNITS ARE IN 50 FT