


FINAL SURVEY NO.	BY	DATE
SURVEYED		
TEMPLATE		
NOTE BOOK		
AREAS CHECKED		

ORIGINAL SURVEY NO.	BY	DATE
SURVEYED		
TEMPLATE		
NOTE BOOK		
AREAS CHECKED		

COMPANY NAME: HRGreen.com  
 PROJECT CONTACTS: 12/19/2012 4:23 PM  
 CLIENT: 08022-PRKSHR@hr.com  
 FILE NAME: pdf\_bur\_no\_undercut.dgn  
 PLOT DRIVER: s:\p08022-121912.tbl  
 PEN TABLE:

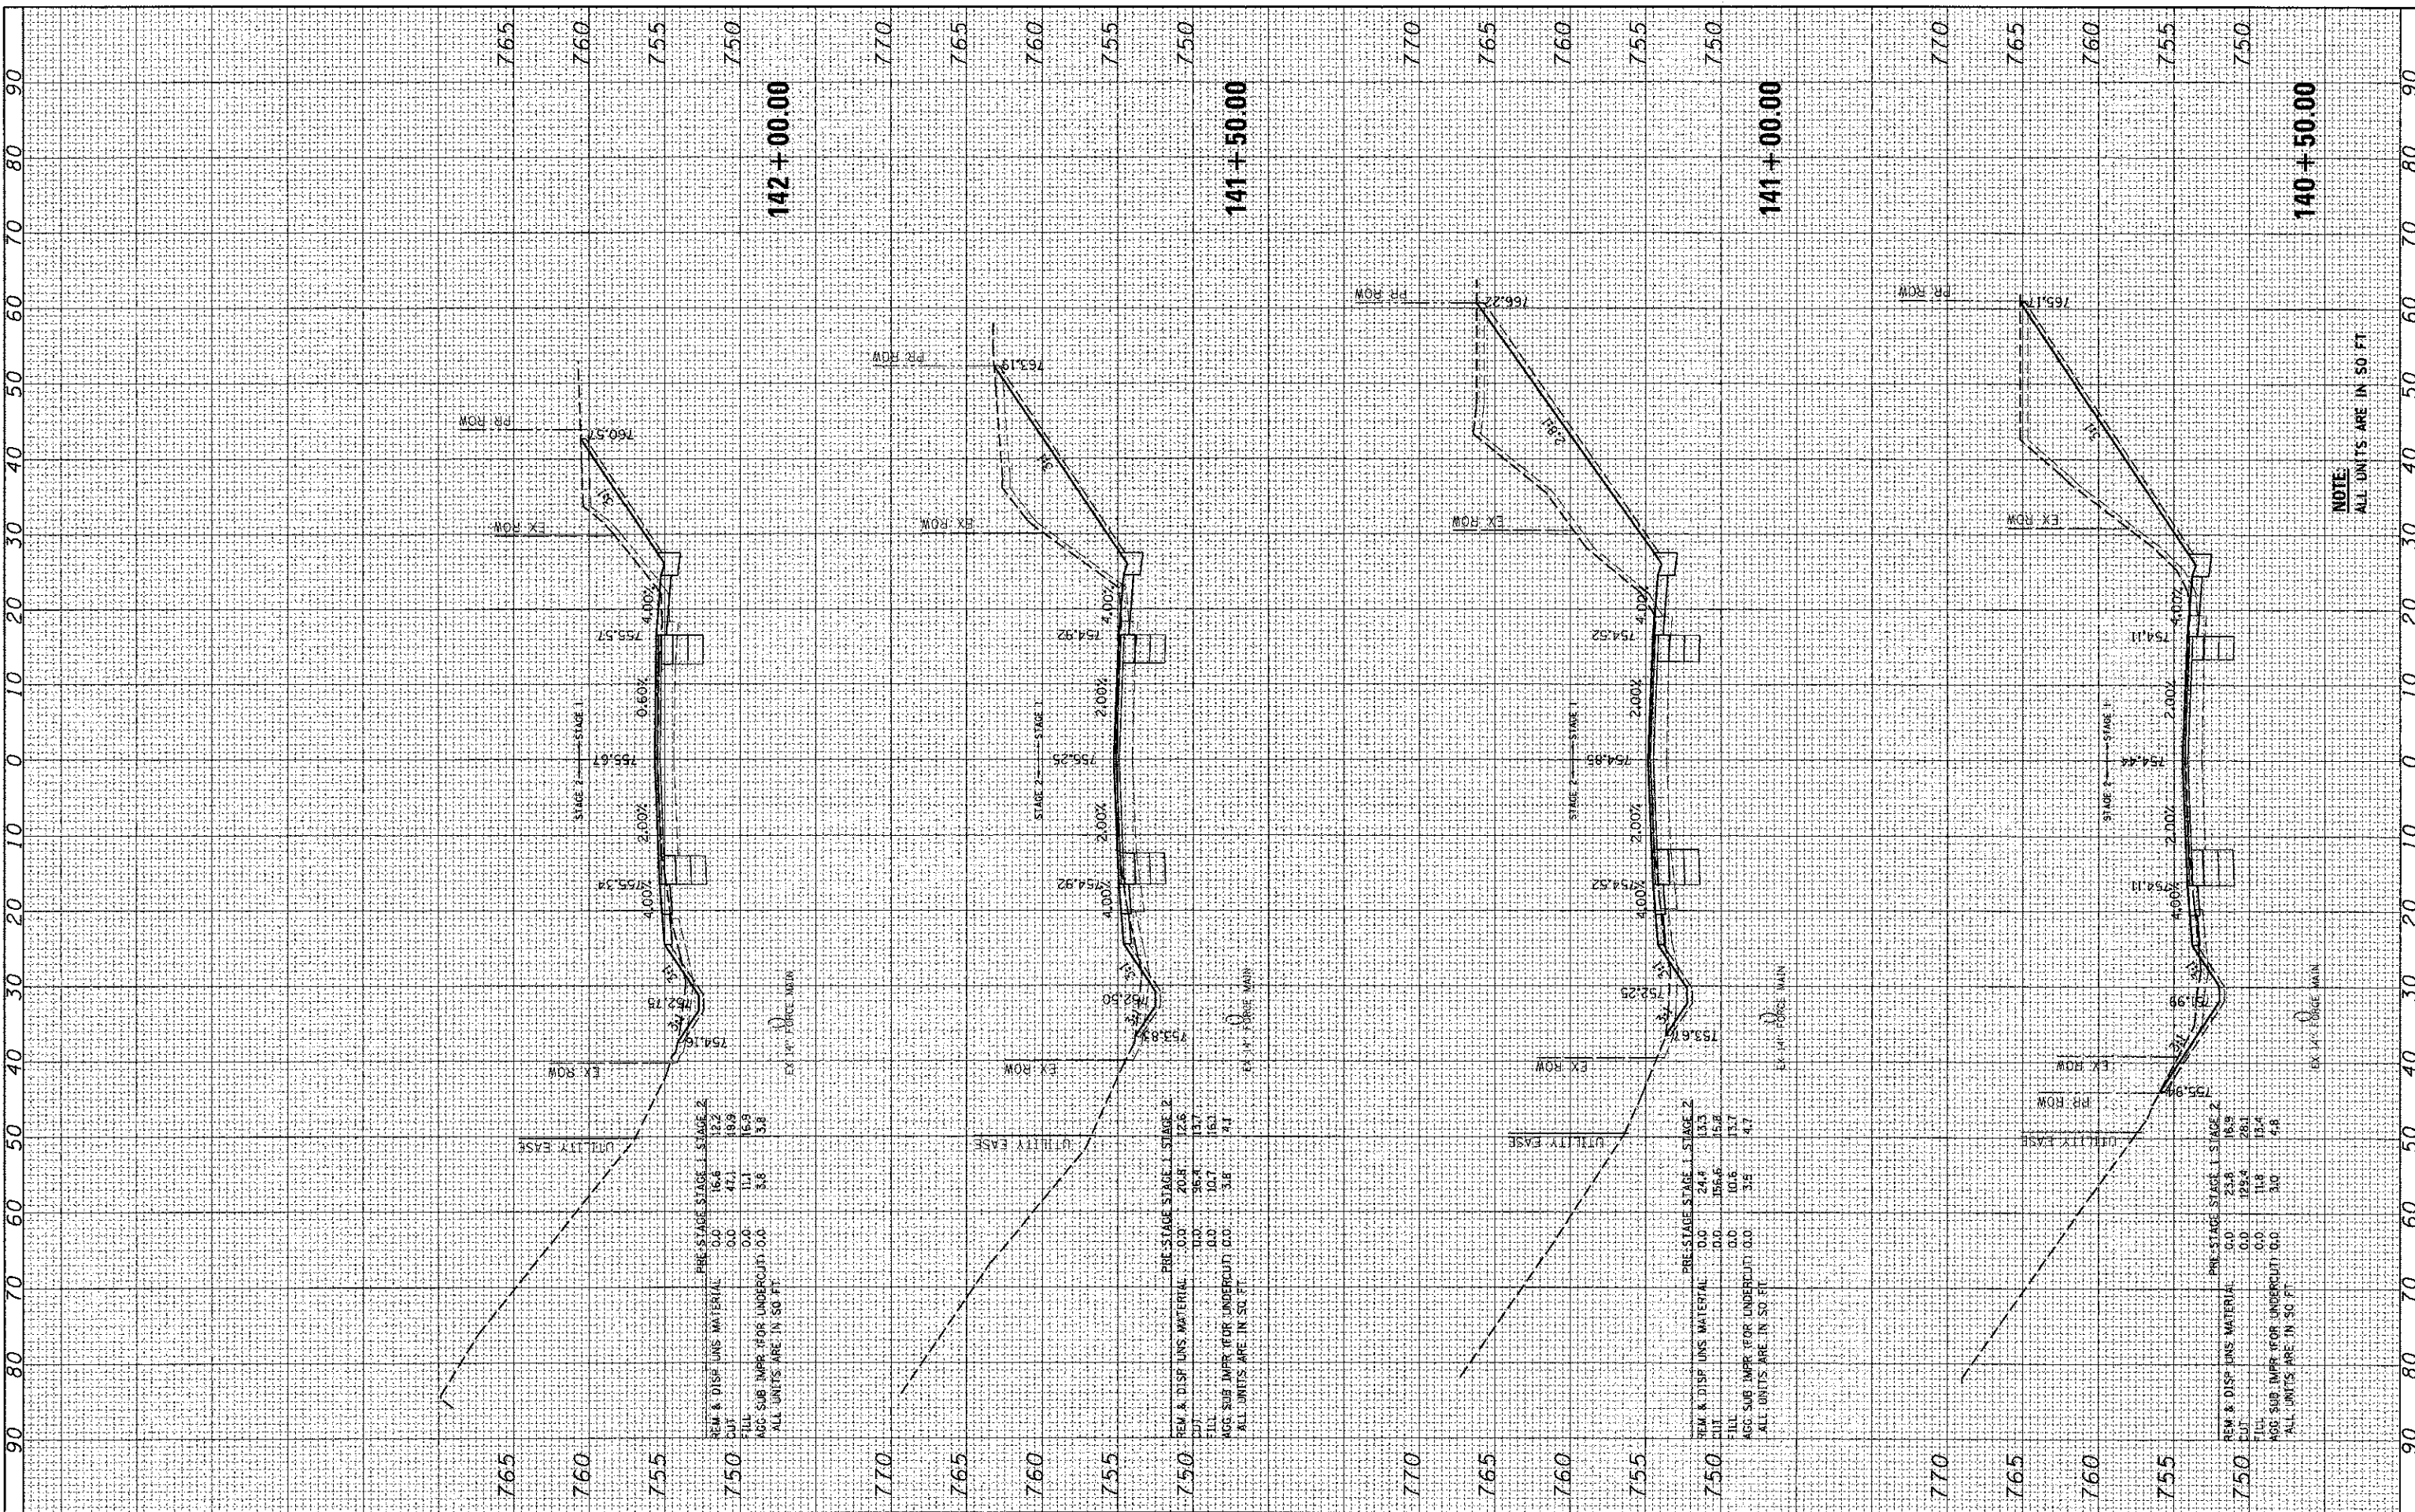

NOTE:  
ALL UNITS ARE IN SQ FT

HRGreen.com 11000 Professional Design Firm # 184-001322	USER NAME = jettene DESIGNED - JRM DRAWN - SMP CHECKED - TH DATE - 12/19/12	REVISED - REVISED - REVISED - REVISED -	<b>MCHENRY COUNTY</b> <b>DIVISION OF TRANSPORTATION</b>	<b>CROSS SECTIONS</b> <b>JOHNSBURG ROAD</b>	SCALE: 1"=10' SHEET NO. 18 OF 32 SHEETS STA. 140+50.00 TO STA. 142+00.00	FA RTE. 168 SECTION 05-00314-00-WR COUNTY MCHENRY CONTRACT NO. 63515	TOTAL SHEETS 187 SHEET NO. 168 ILLINOIS FED. AID PROJECT
---	---	--	--	--	--	---	--