


FINAL SURVEY	BY	DATE
SURVEYED		
PLOTTED		
NOTE BOOK		
AREAS CHECKED		

ORIGINAL SURVEY	BY	DATE
SURVEYED		
PLOTTED		
NOTE BOOK		
AREAS CHECKED		

COMPANY NAME	PROJECT CONTACT
12/19/2012 4:05:57 PM	12/19/2012 4:05:57 PM
060622-RRASSTBEEF-02	060622-RRASSTBEEF-02
pat.d.w.no.level.draft	pat.d.w.no.level.draft
standard-11.mxd	standard-11.mxd

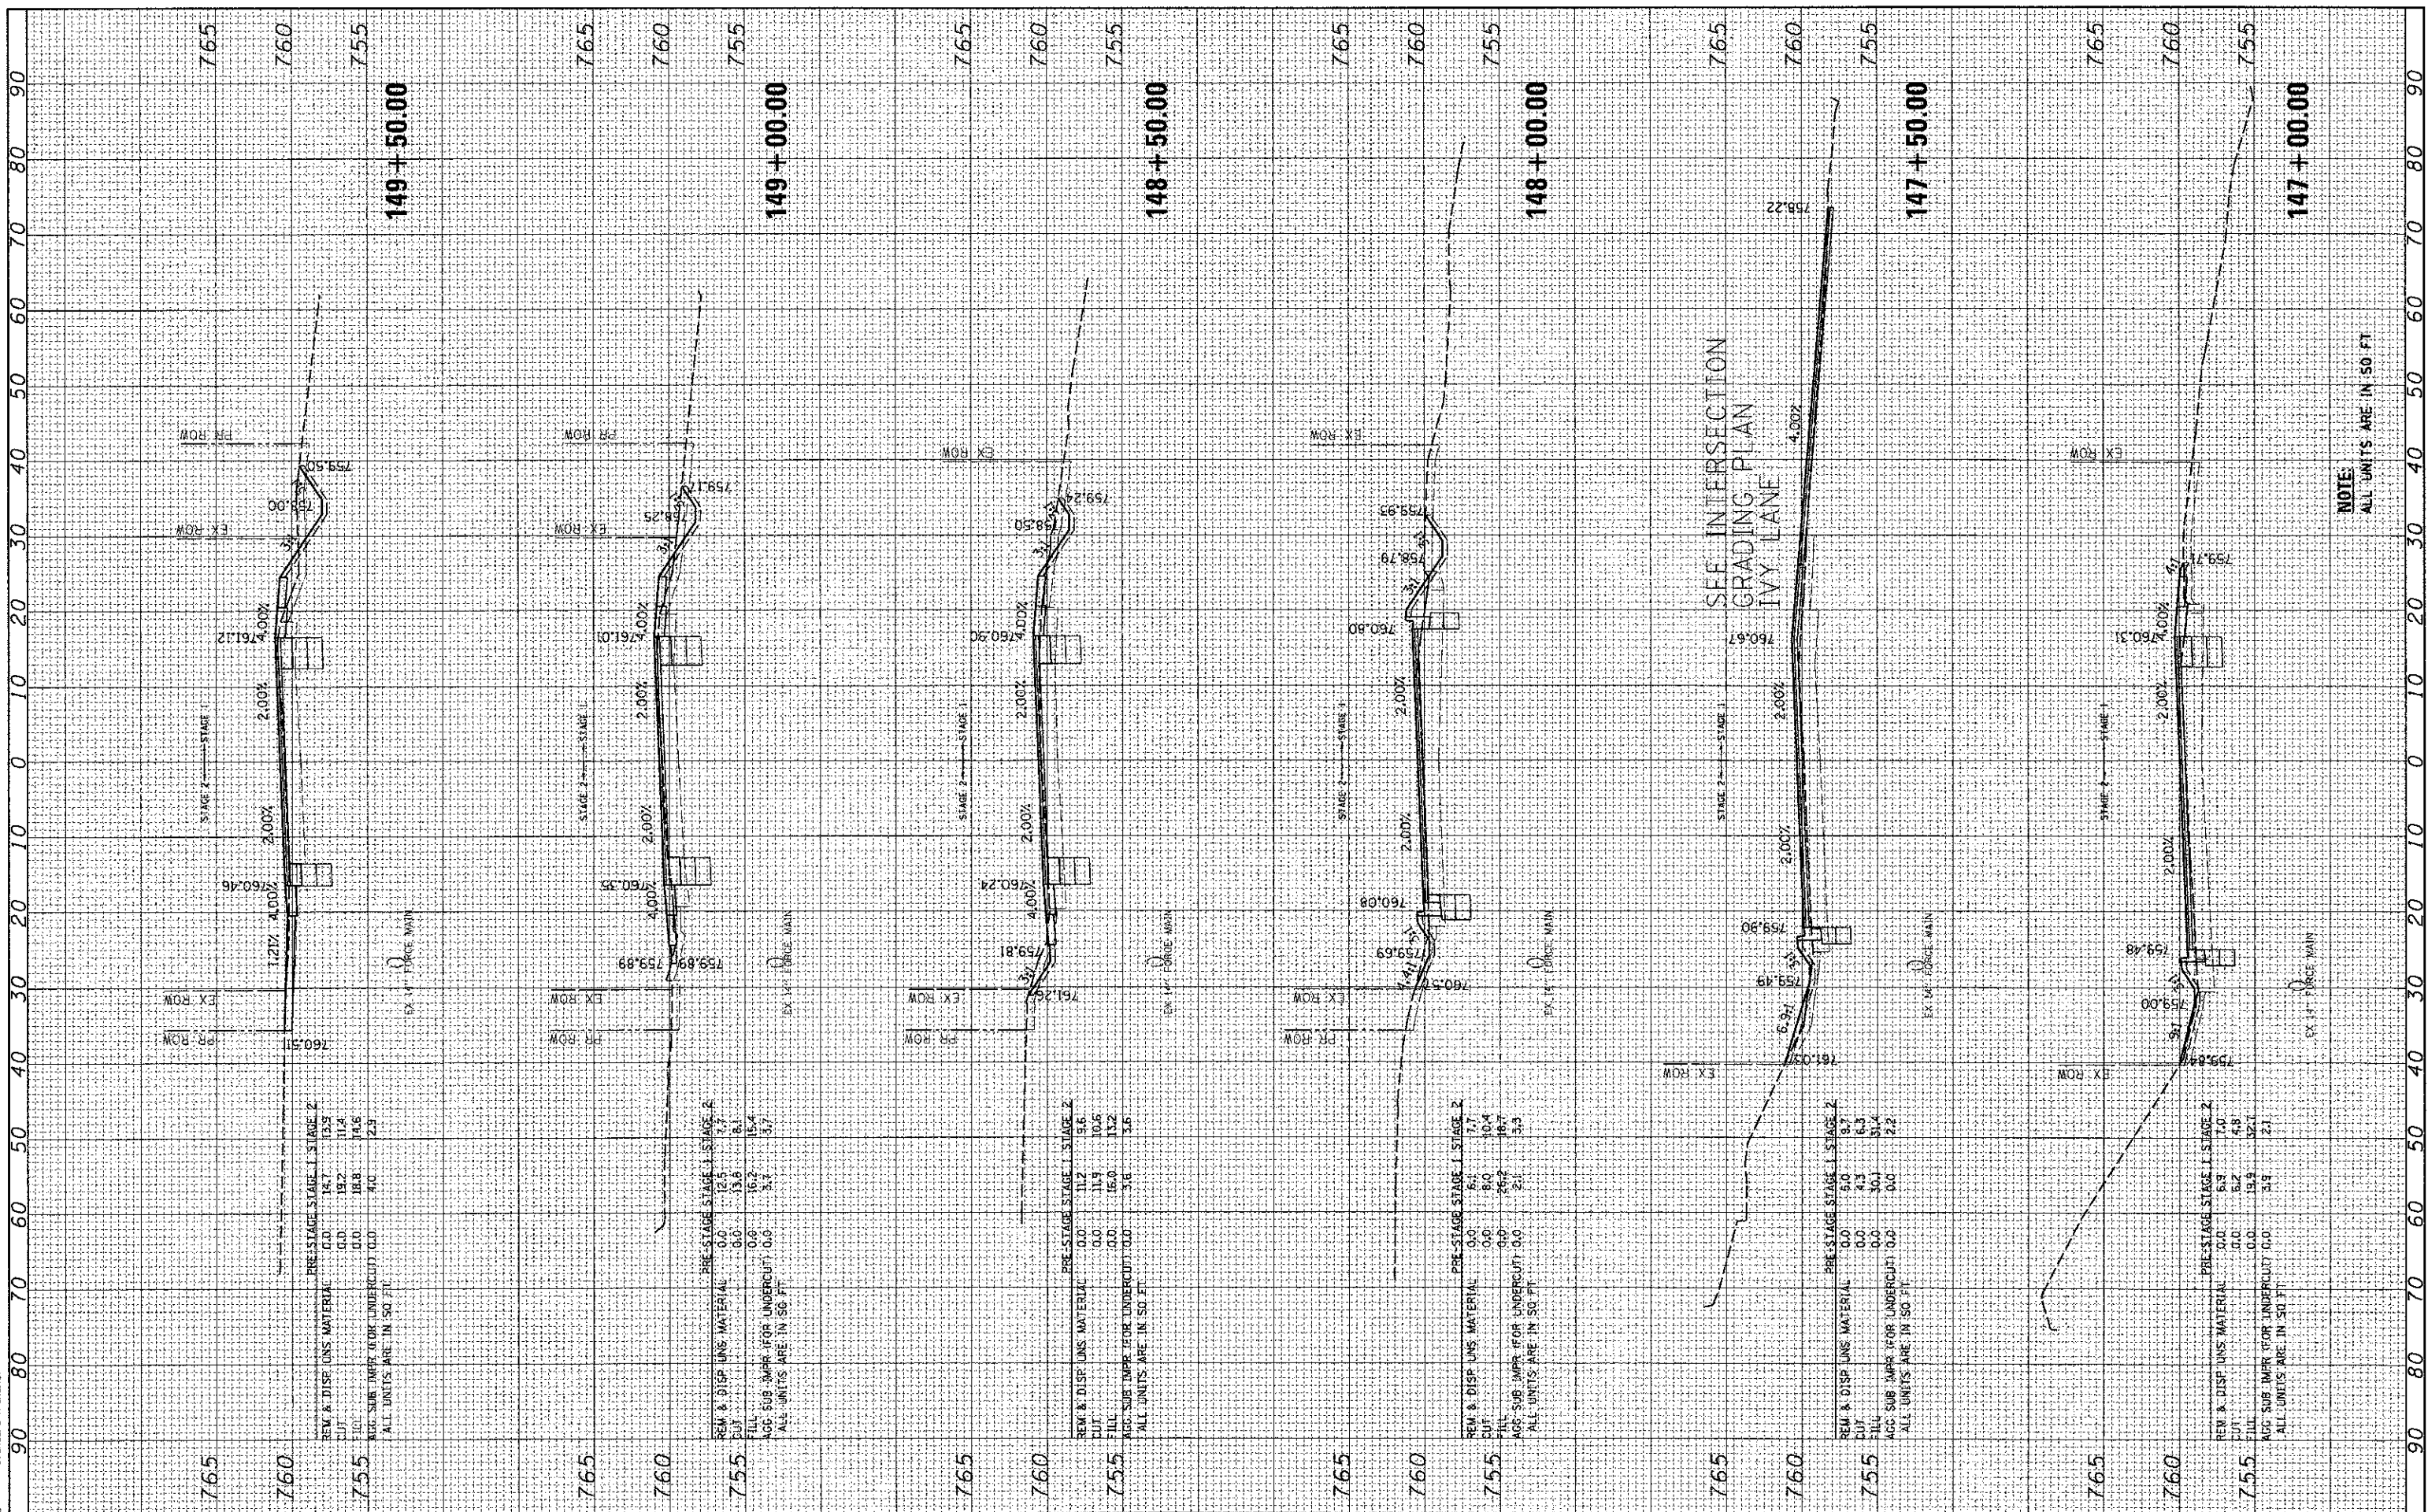

PRE-STAGE STAGE 1 STAGE 2

REM & DISP UNS MATERIAL	0.0	14.7	13.5
CUT	0.0	19.2	11.4
FILL	0.0	18.8	14.5
AGG SUB IMPR (FOR UNDERCUT)	0.0	0.0	2.9

ALL UNITS ARE IN SQ FT

PRE-STAGE STAGE 1 STAGE 2

REM & DISP UNS MATERIAL	0.0	12.5	7.7
CUT	0.0	13.8	8.1
FILL	0.0	16.2	15.4
AGG SUB IMPR (FOR UNDERCUT)	0.0	3.7	3.7

ALL UNITS ARE IN SQ FT

PRE-STAGE STAGE 1 STAGE 2

REM & DISP UNS MATERIAL	0.0	11.2	9.6
CUT	0.0	11.9	10.6
FILL	0.0	16.0	13.2
AGG SUB IMPR (FOR UNDERCUT)	0.0	3.6	3.6

ALL UNITS ARE IN SQ FT

PRE-STAGE STAGE 1 STAGE 2

REM & DISP UNS MATERIAL	0.0	8.4	7.7
CUT	0.0	8.0	10.4
FILL	0.0	26.2	16.7
AGG SUB IMPR (FOR UNDERCUT)	0.0	2.1	3.3

ALL UNITS ARE IN SQ FT

PRE-STAGE STAGE 1 STAGE 2

REM & DISP UNS MATERIAL	0.0	5.0	8.7
CUT	0.0	4.3	6.3
FILL	0.0	30.1	31.4
AGG SUB IMPR (FOR UNDERCUT)	0.0	0.0	2.2

ALL UNITS ARE IN SQ FT

PRE-STAGE STAGE 1 STAGE 2

REM & DISP UNS MATERIAL	0.0	6.3	7.0
CUT	0.0	6.2	4.8
FILL	0.0	19.9	32.7
AGG SUB IMPR (FOR UNDERCUT)	0.0	3.8	2.1

ALL UNITS ARE IN SQ FT

HRGreen.com
Illinois Professional Design Firm
184-001322

USER NAME = jettana
DESIGNED - JRM
DRAWN - SMP
CHECKED - TH
DATE - 12/19/12

REVISIONS
REVISIONS
REVISIONS
REVISIONS

MCHENRY COUNTY
DIVISION OF TRANSPORTATION

CROSS SECTIONS
JOHNSBURG ROAD

SCALE: 1"=10'
SHEET NO. 21 OF 32 SHEETS
STA. 147+00.00 TO STA. 149+50.00

F.A. RTE.	SECTION	COUNTY	TOTAL SHEETS	SHEET NO.
168	05-00314-00-WR	MCHENRY	187	171
				CONTRACT NO. 63515
ILLINOIS FED. AID PROJECT				

NOTE
ALL UNITS ARE IN 50 FT