


COMPANY NAME: HRGreen.com  
 PROJECT CONTACT: J. J. Jettano  
 CLIENT: MCHENRY COUNTY  
 DATE PLOTTED: 12/19/2012 4:23:59 PM  
 FILE NAME: 060622-PRKSHR01.dgn  
 PLOT DRIVER: pdf\_bw\_no\_investigate.ctb  
 PEN TABLE: standard-trans.tbl

ORIGINAL SURVEY PLOTTED BY: J. J. Jettano  
 SURVEY PLOTTED BY: J. J. Jettano  
 NOTE BOOK NO.:  
 AREAS CHECKED:

FINAL SURVEY PLOTTED BY: J. J. Jettano  
 SURVEY PLOTTED BY: J. J. Jettano  
 NOTE BOOK NO.:  
 AREAS CHECKED:

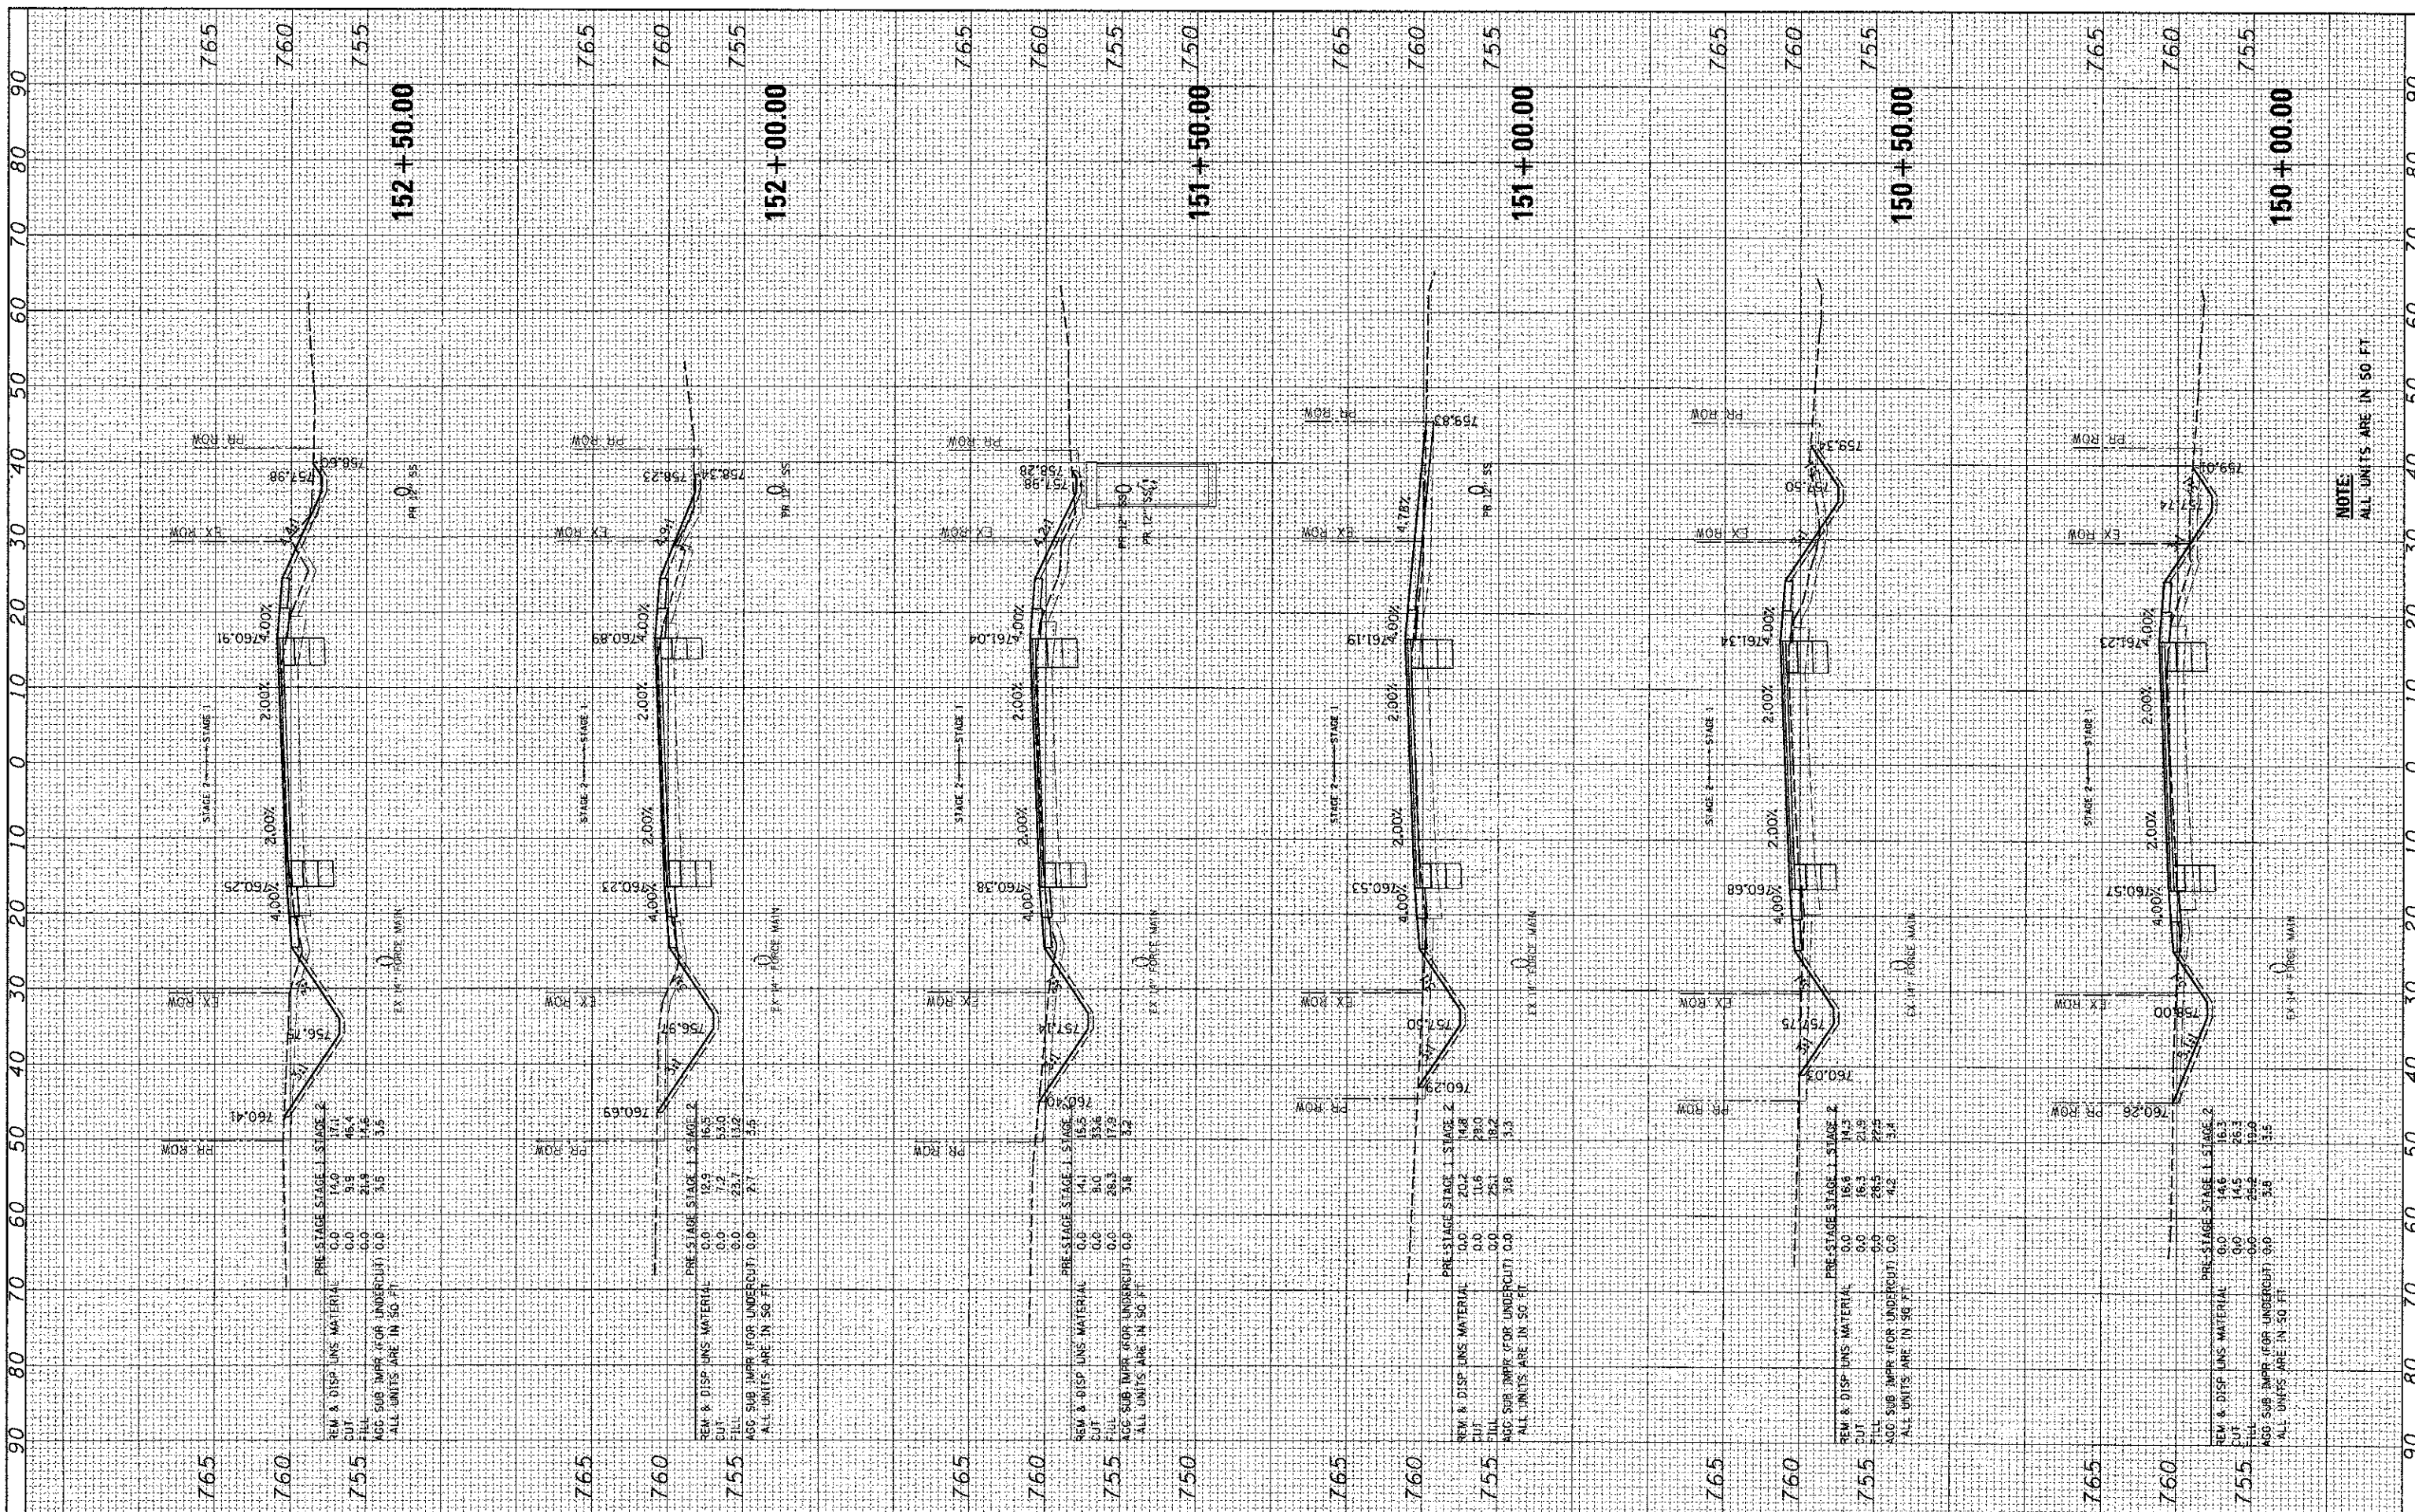

USER NAME = jettano  
 PLOT SCALE = 1"=10'  
 PLOT DATE = 12/19/2012

DESIGNED - JRM	REVISED -
DRAWN - SMP	REVISED -
CHECKED - TH	REVISED -
DATE - 12/19/12	REVISED -

**MCHENRY COUNTY  
 DIVISION OF TRANSPORTATION**

**CROSS SECTIONS  
 JOHNSBURG ROAD**

SCALE: 1"=10' SHEET NO. 22 OF 32 SHEETS STA. 150+00.00 TO STA. 152+50.00

F.A. RTE.	SECTION	COUNTY	TOTAL SHEETS	SHEET NO.
168	05-00314-00-WR	MCHENRY	187	172
CONTRACT NO. 63515			ILLINOIS FED. AID PROJECT	

NOTE:  
 ALL UNITS ARE IN 50 FT