


FINAL SURVEY	BY	DATE
SURVEY PLOTTED		
NOTE BOOK		
NO. AREAS CHECKED		

ORIGINAL SURVEY	BY	DATE
SURVEY PLOTTED		
NOTE BOOK		
NO. AREAS CHECKED		

COMPANY NAME: HRGreen.com
 PROJECT CONTACT: J. J. J. J.
 CLIENT: MCHENRY COUNTY
 DATE PLOTTED: 12/19/2012 4:53:30 PM
 FILE NAME: 05-00314-00-WR
 PLOT DRIVER: pldrvr.plt
 PLOT TABLE: Standard.ctb

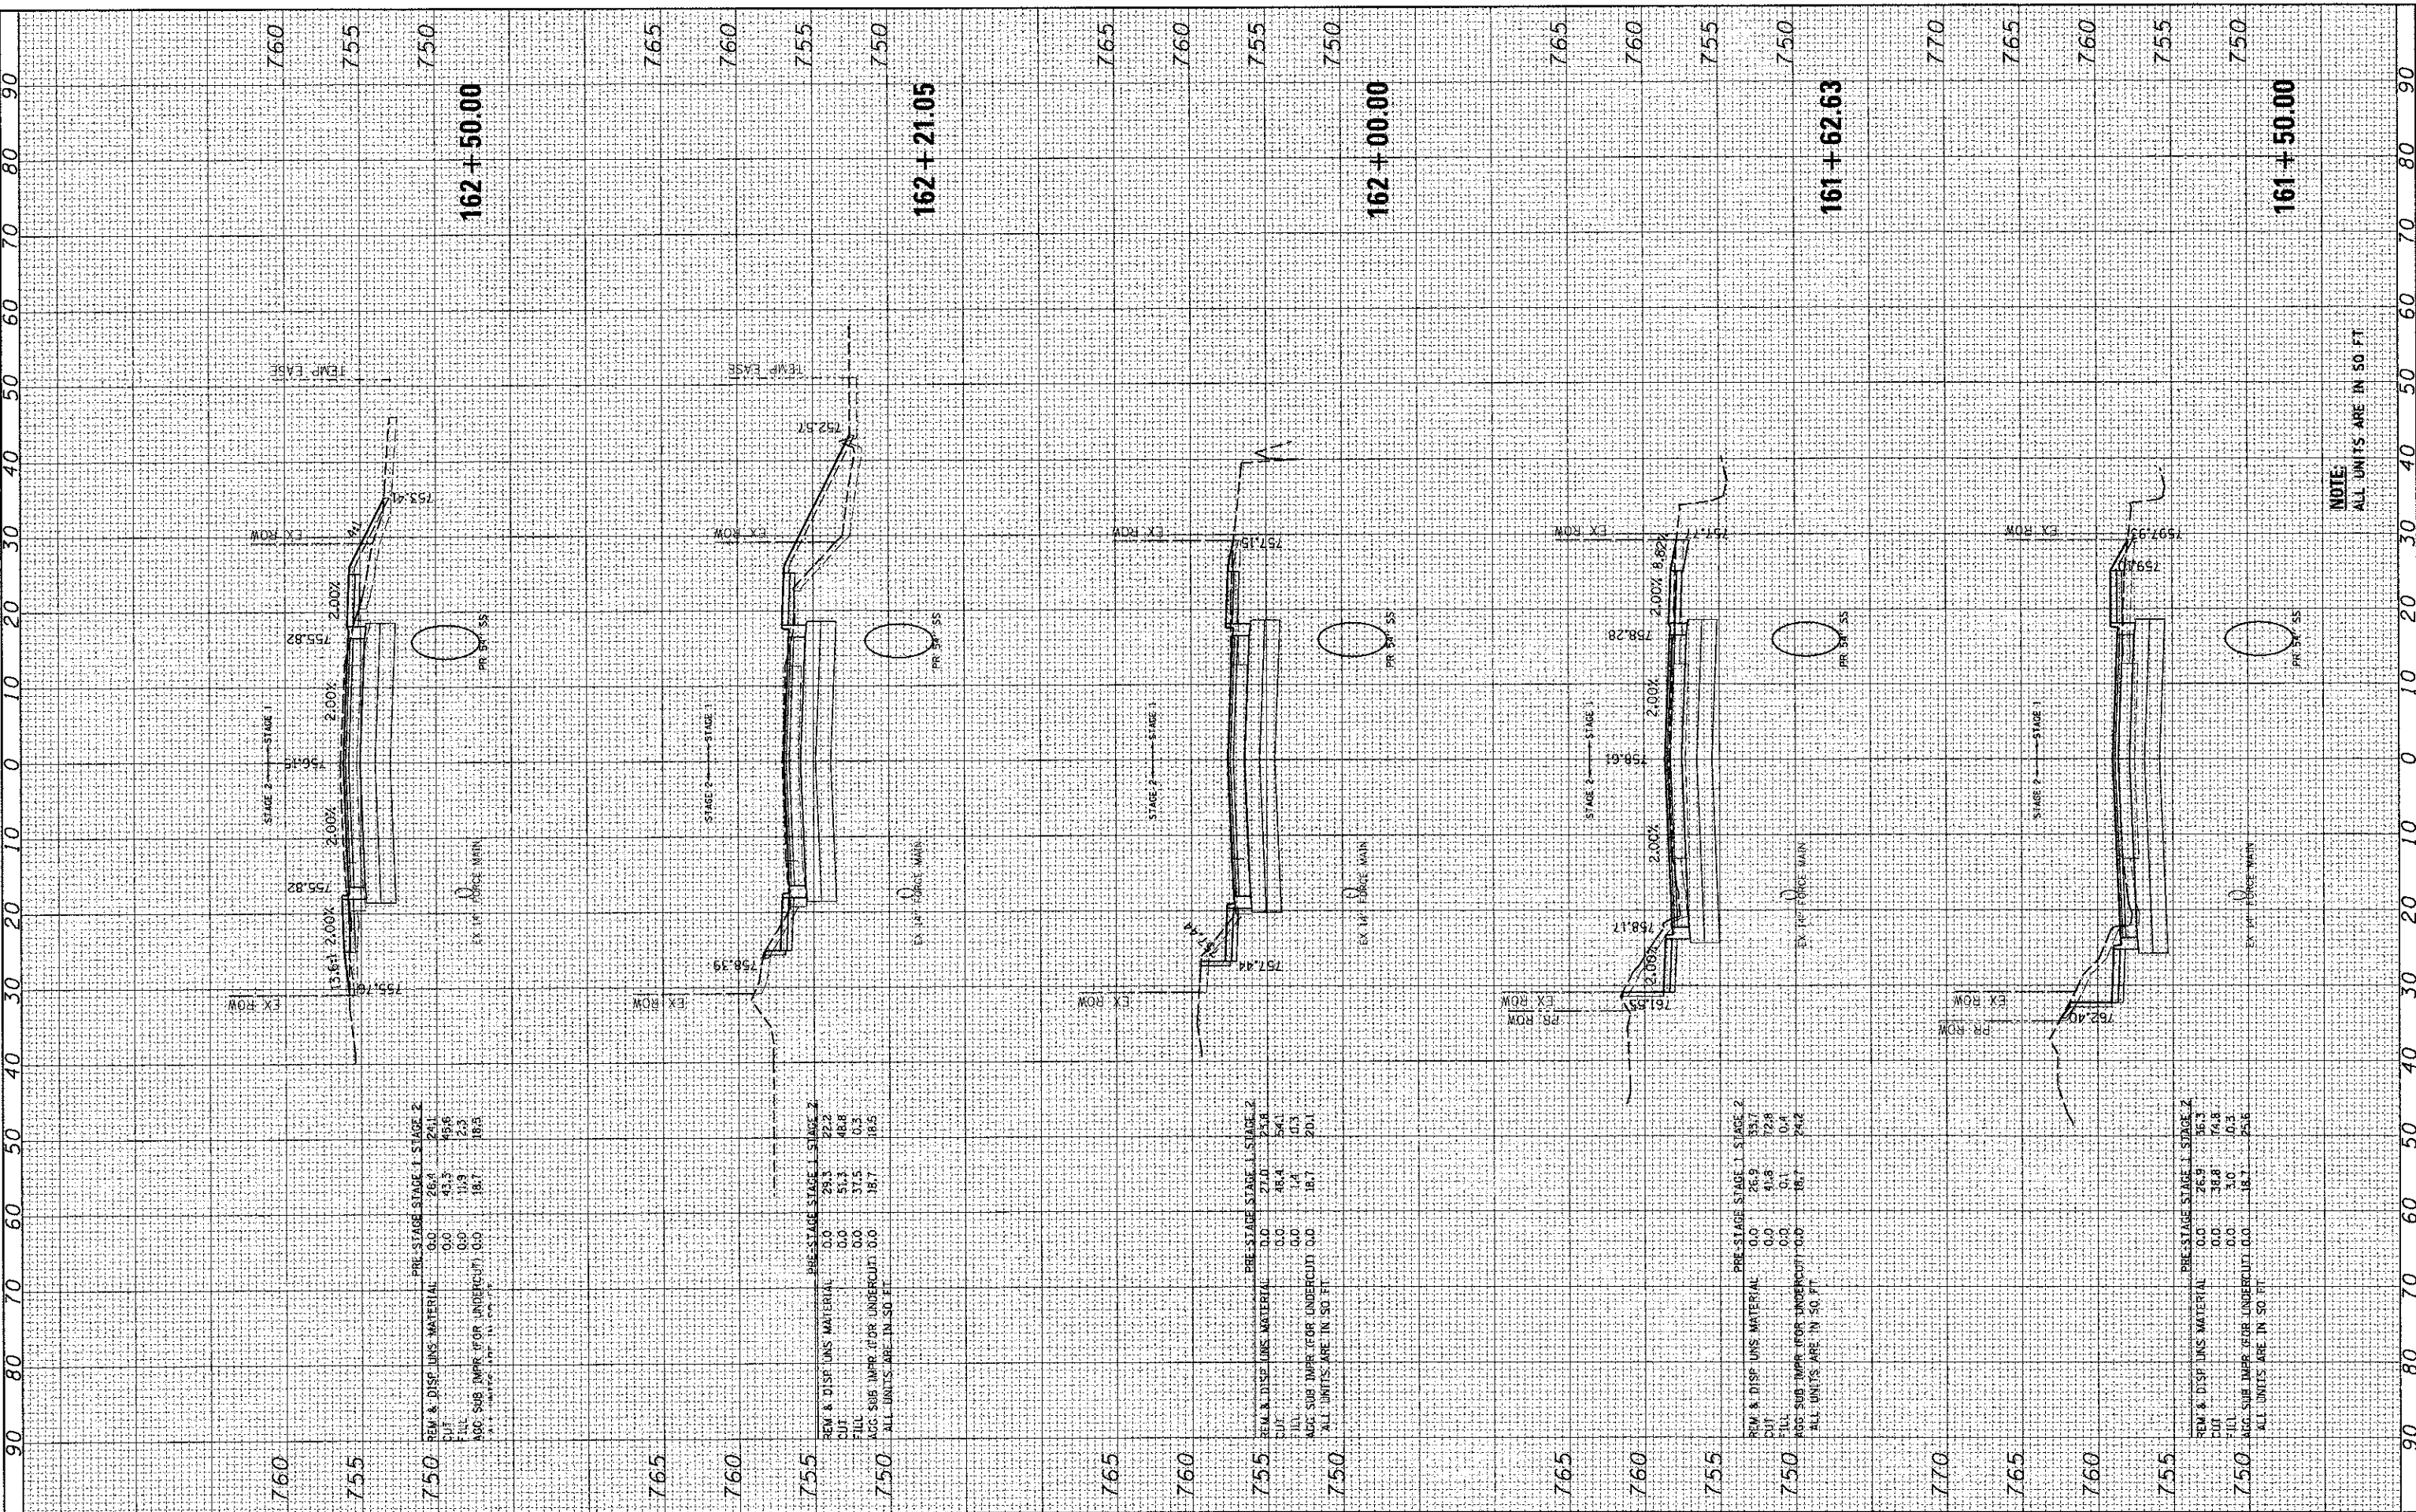

PRE-STAGE STAGE 1 STAGE 2

REM & DISP UNS MATERIAL	0.0	26.1	24.1
CUT	0.0	43.3	45.6
FILL	0.0	11.9	2.3
AGG SUB IMPR (FOR UNDERCUT)	0.0	18.7	18.5

ALL UNITS ARE IN 50 FT

PRE-STAGE STAGE 1 STAGE 2

REM & DISP UNS MATERIAL	0.0	29.3	22.2
CUT	0.0	51.3	48.8
FILL	0.0	37.5	0.3
AGG SUB IMPR (FOR UNDERCUT)	0.0	18.7	18.5

ALL UNITS ARE IN 50 FT

PRE-STAGE STAGE 1 STAGE 2

REM & DISP UNS MATERIAL	0.0	27.0	24.1
CUT	0.0	48.4	54.1
FILL	0.0	1.4	0.3
AGG SUB IMPR (FOR UNDERCUT)	0.0	18.7	20.1

ALL UNITS ARE IN 50 FT

PRE-STAGE STAGE 1 STAGE 2

REM & DISP UNS MATERIAL	0.0	26.9	26.3
CUT	0.0	38.8	36.8
FILL	0.0	3.0	0.3
AGG SUB IMPR (FOR UNDERCUT)	0.0	18.7	25.6

ALL UNITS ARE IN 50 FT

USER NAME	= jstano
DESIGNED	- JRM
DRAWN	- SMP
CHECKED	- TH
DATE	- 12/19/12
REVISIONS	
REVISIONS	
REVISIONS	
REVISIONS	

SCALE	1"=10'
SHEET NO.	27 OF 32 SHEETS
STA.	161+50.00 TO STA. 162+50.00

MCHENRY COUNTY
DIVISION OF TRANSPORTATION

SECTION	05-00314-00-WR
COUNTY	MCHENRY
TOTAL SHEETS	187
SHEET NO.	177
CONTRACT NO.	63515

ILLINOIS FED. AID PROJECT
 SCALE: 1"=10' SHEET NO. 27 OF 32 SHEETS STA. 161+50.00 TO STA. 162+50.00