


FINAL SURVEY	SUBMITTED	BY	DATE
NOTE BOOK	PLOTTED		
NO.	TEMPLATE		
	AREAS CHECKED		

ORIGINAL SURVEY	SUBMITTED	BY	DATE
NOTE BOOK	PLOTTED		
NO.	TEMPLATE		
	AREAS CHECKED		

COMPANY NAME: HRGreen.com
 PROJECT CONTACT: J. J. ALSTEDT
 CLIENT: MCHENRY COUNTY
 DATE: 12/19/2012
 PLOT NUMBER: 05-00314-00-WR
 PEN TABLE: 12/19/2012

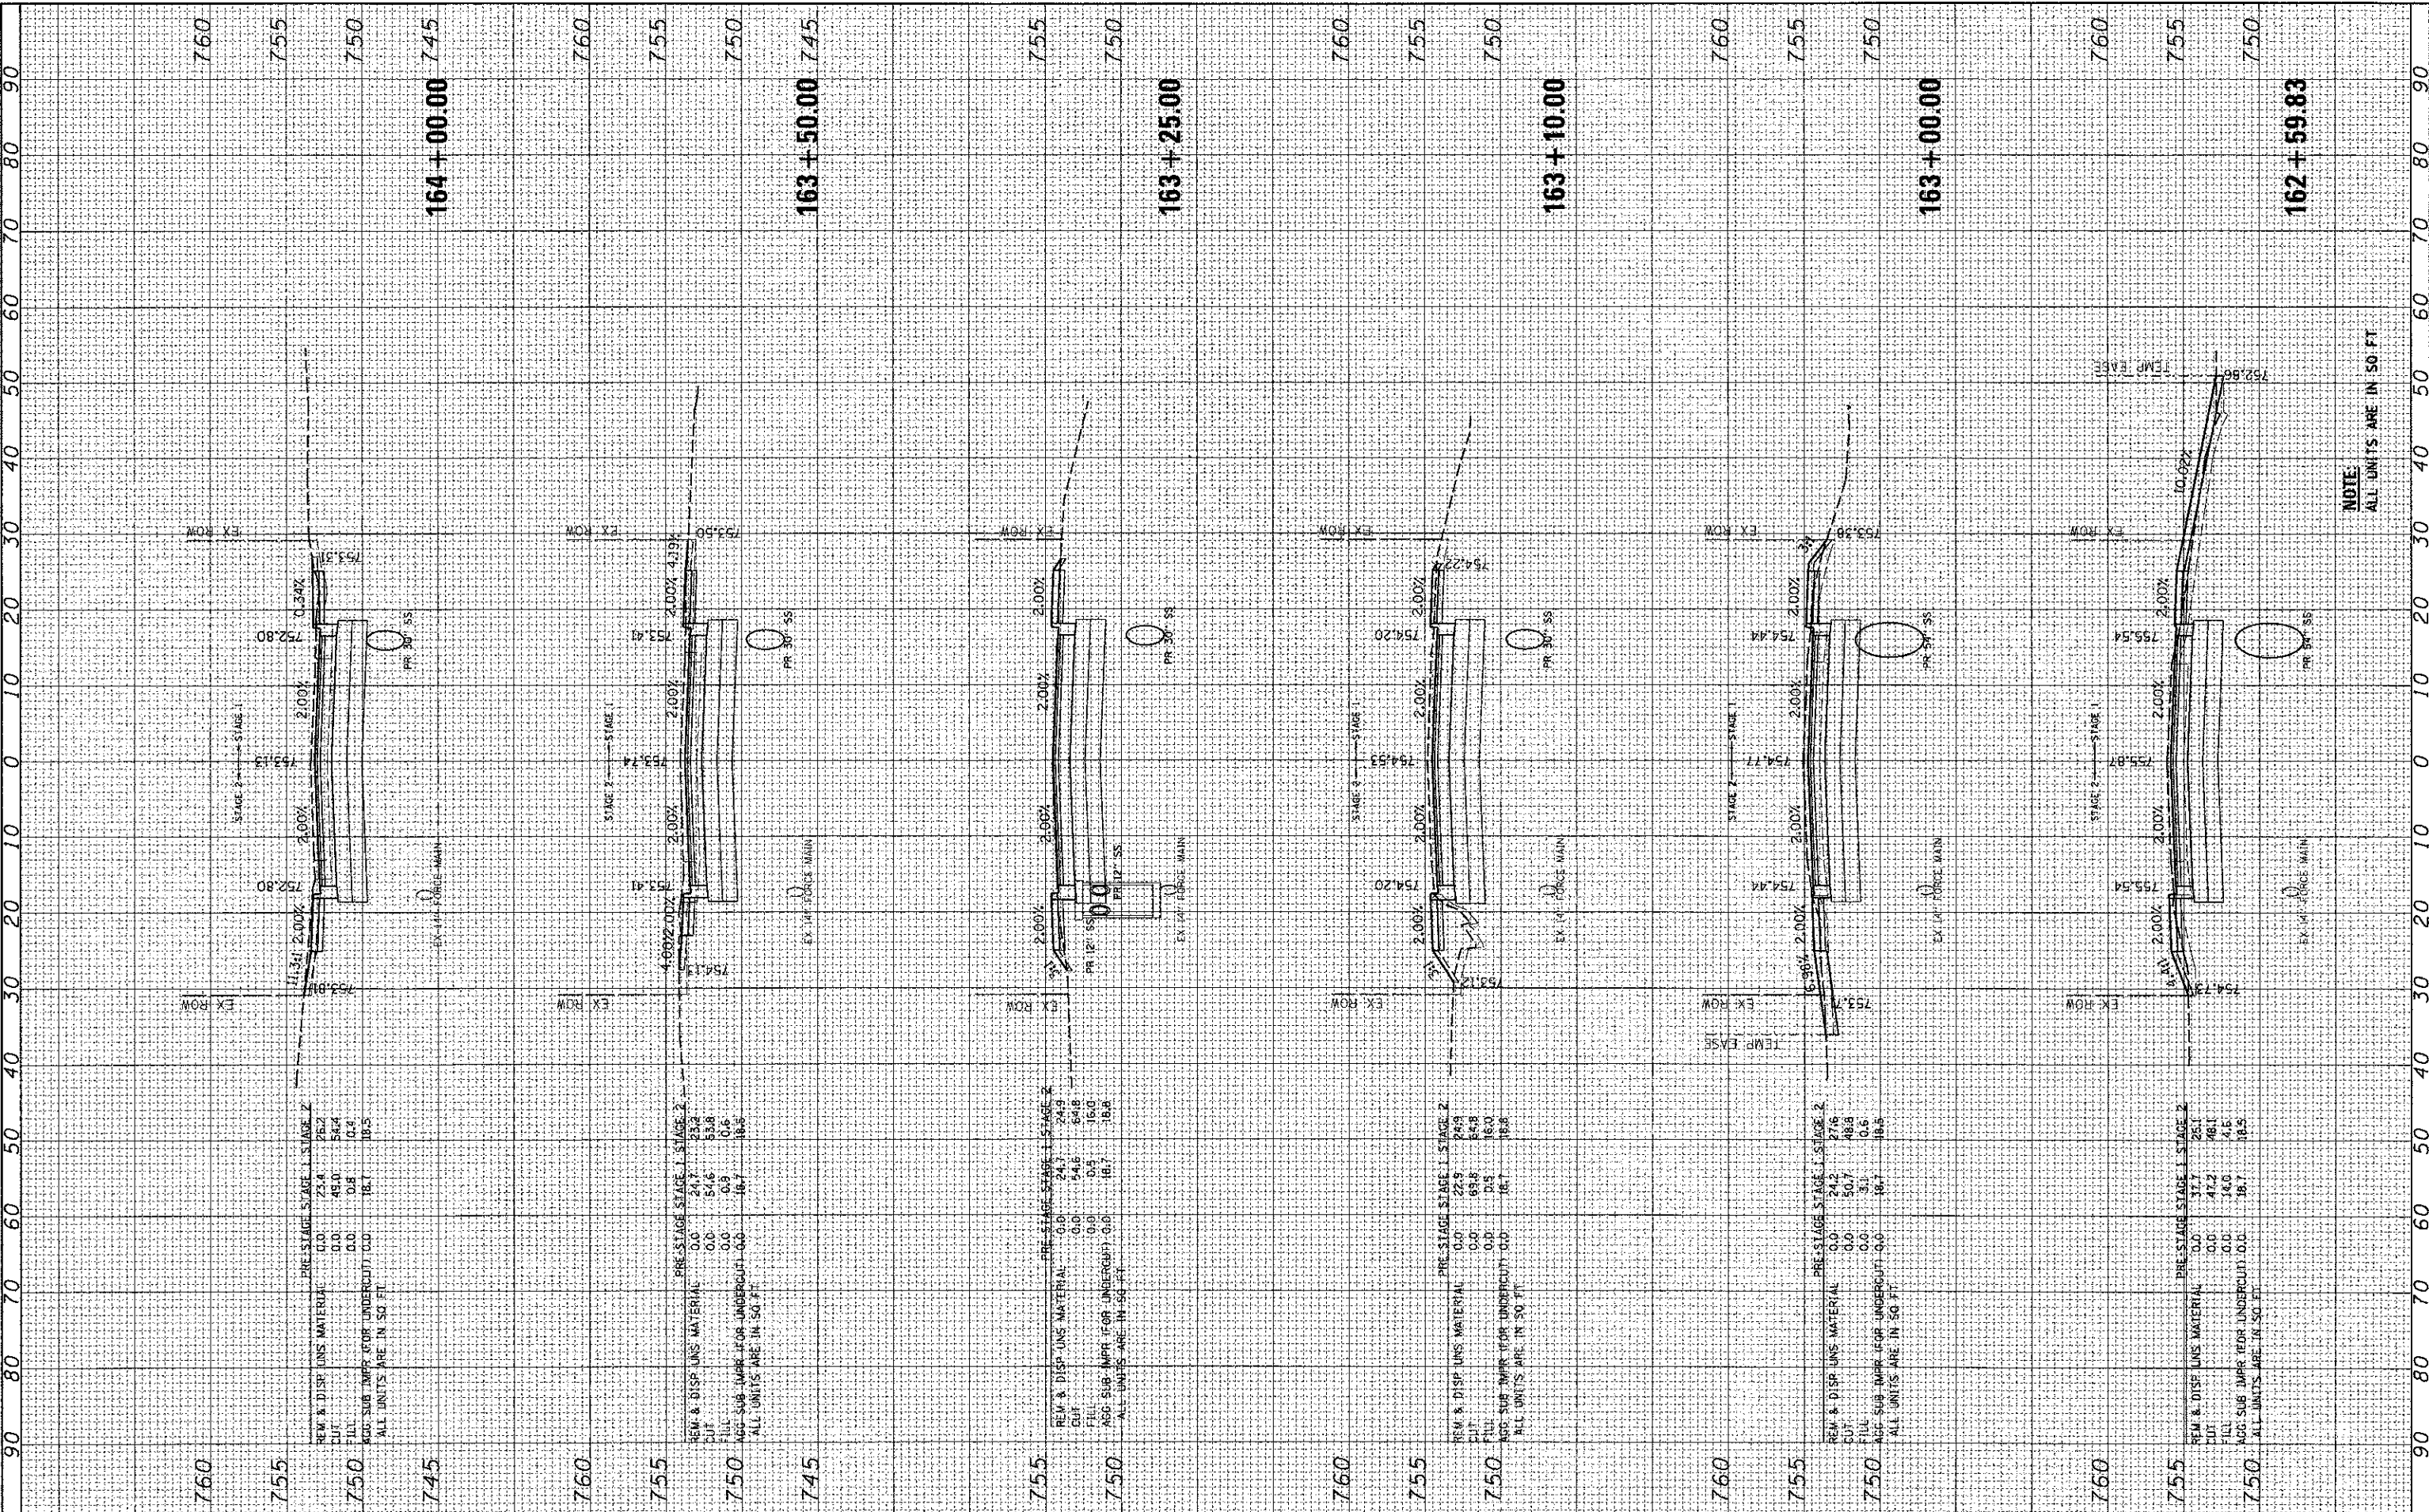

PRE-STAGE STAGE 1 STAGE 2

REM & DISP UNS MATERIAL	0.0	23.4	26.2
CUT	0.0	49.0	54.4
FILL	0.0	0.8	0.8
AGG SUB IMPR FOR UNDERCUT	0.0	16.1	18.5

ALL UNITS ARE IN 50 FT

PRE-STAGE STAGE 1 STAGE 2

REM & DISP UNS MATERIAL	0.0	24.7	23.3
CUT	0.0	54.6	53.8
FILL	0.0	-0.9	0.6
AGG SUB IMPR FOR UNDERCUT	0.0	16.7	18.5

ALL UNITS ARE IN 50 FT

PRE-STAGE STAGE 1 STAGE 2

REM & DISP UNS MATERIAL	0.0	24.7	24.9
CUT	0.0	54.6	64.8
FILL	0.0	0.9	16.0
AGG SUB IMPR FOR UNDERCUT	0.0	16.7	18.8

ALL UNITS ARE IN 50 FT

PRE-STAGE STAGE 1 STAGE 2

REM & DISP UNS MATERIAL	0.0	22.9	24.9
CUT	0.0	69.8	64.8
FILL	0.0	0.5	16.0
AGG SUB IMPR FOR UNDERCUT	0.0	16.7	18.8

ALL UNITS ARE IN 50 FT

PRE-STAGE STAGE 1 STAGE 2

REM & DISP UNS MATERIAL	0.0	24.2	27.6
CUT	0.0	50.7	48.8
FILL	0.0	3.1	0.6
AGG SUB IMPR FOR UNDERCUT	0.0	16.7	18.5

ALL UNITS ARE IN 50 FT

PRE-STAGE STAGE 1 STAGE 2

REM & DISP UNS MATERIAL	0.0	37.7	25.1
CUT	0.0	47.2	48.1
FILL	0.0	18.0	4.5
AGG SUB IMPR FOR UNDERCUT	0.0	18.7	18.5

ALL UNITS ARE IN 50 FT

	USER NAME = jastane	DESIGNED - JRM	REVISED -	MCHENRY COUNTY DIVISION OF TRANSPORTATION	CROSS SECTIONS JOHNSBURG ROAD	SCALE: 1"=10' SHEET NO. 28 OF 32 SHEETS STA. 162+59.83 TO STA. 164+00.00	F.A. RTE. 168	SECTION 05-00314-00-WR	COUNTY MCHENRY	TOTAL SHEETS 187	SHEET NO. 178
		PLOT SCALE = 1"=10'	CHECKED - TH				REVISED -	CONTRACT NO. 63515	ILLINOIS FED. AID PROJECT		
	PLOT DATE = 12/19/2012	DATE - 12/19/12	REVISED -								

NOTE
ALL UNITS ARE IN 50 FT