


FINAL SURVEY	CHECKED	BY	DATE
PLOTTED	PLOTTED		
NOTE BOOK	TEMPLATE		
AREAS	AREAS		
CHECKED	CHECKED		
NO.	NO.		

ORIGINAL SURVEY	CHECKED	BY	DATE
PLOTTED	PLOTTED		
NOTE BOOK	TEMPLATE		
AREAS	AREAS		
CHECKED	CHECKED		
NO.	NO.		

COMPANY NAME: HRGreen.com  
 PROJECT CONTACT: jstana  
 CLIENT: MCHENRY COUNTY  
 DATE PLOTTED: 12/19/2012 4:13:42 PM  
 PLOT SCALE: 1"=10'  
 PLOT DATE: 12/19/2012

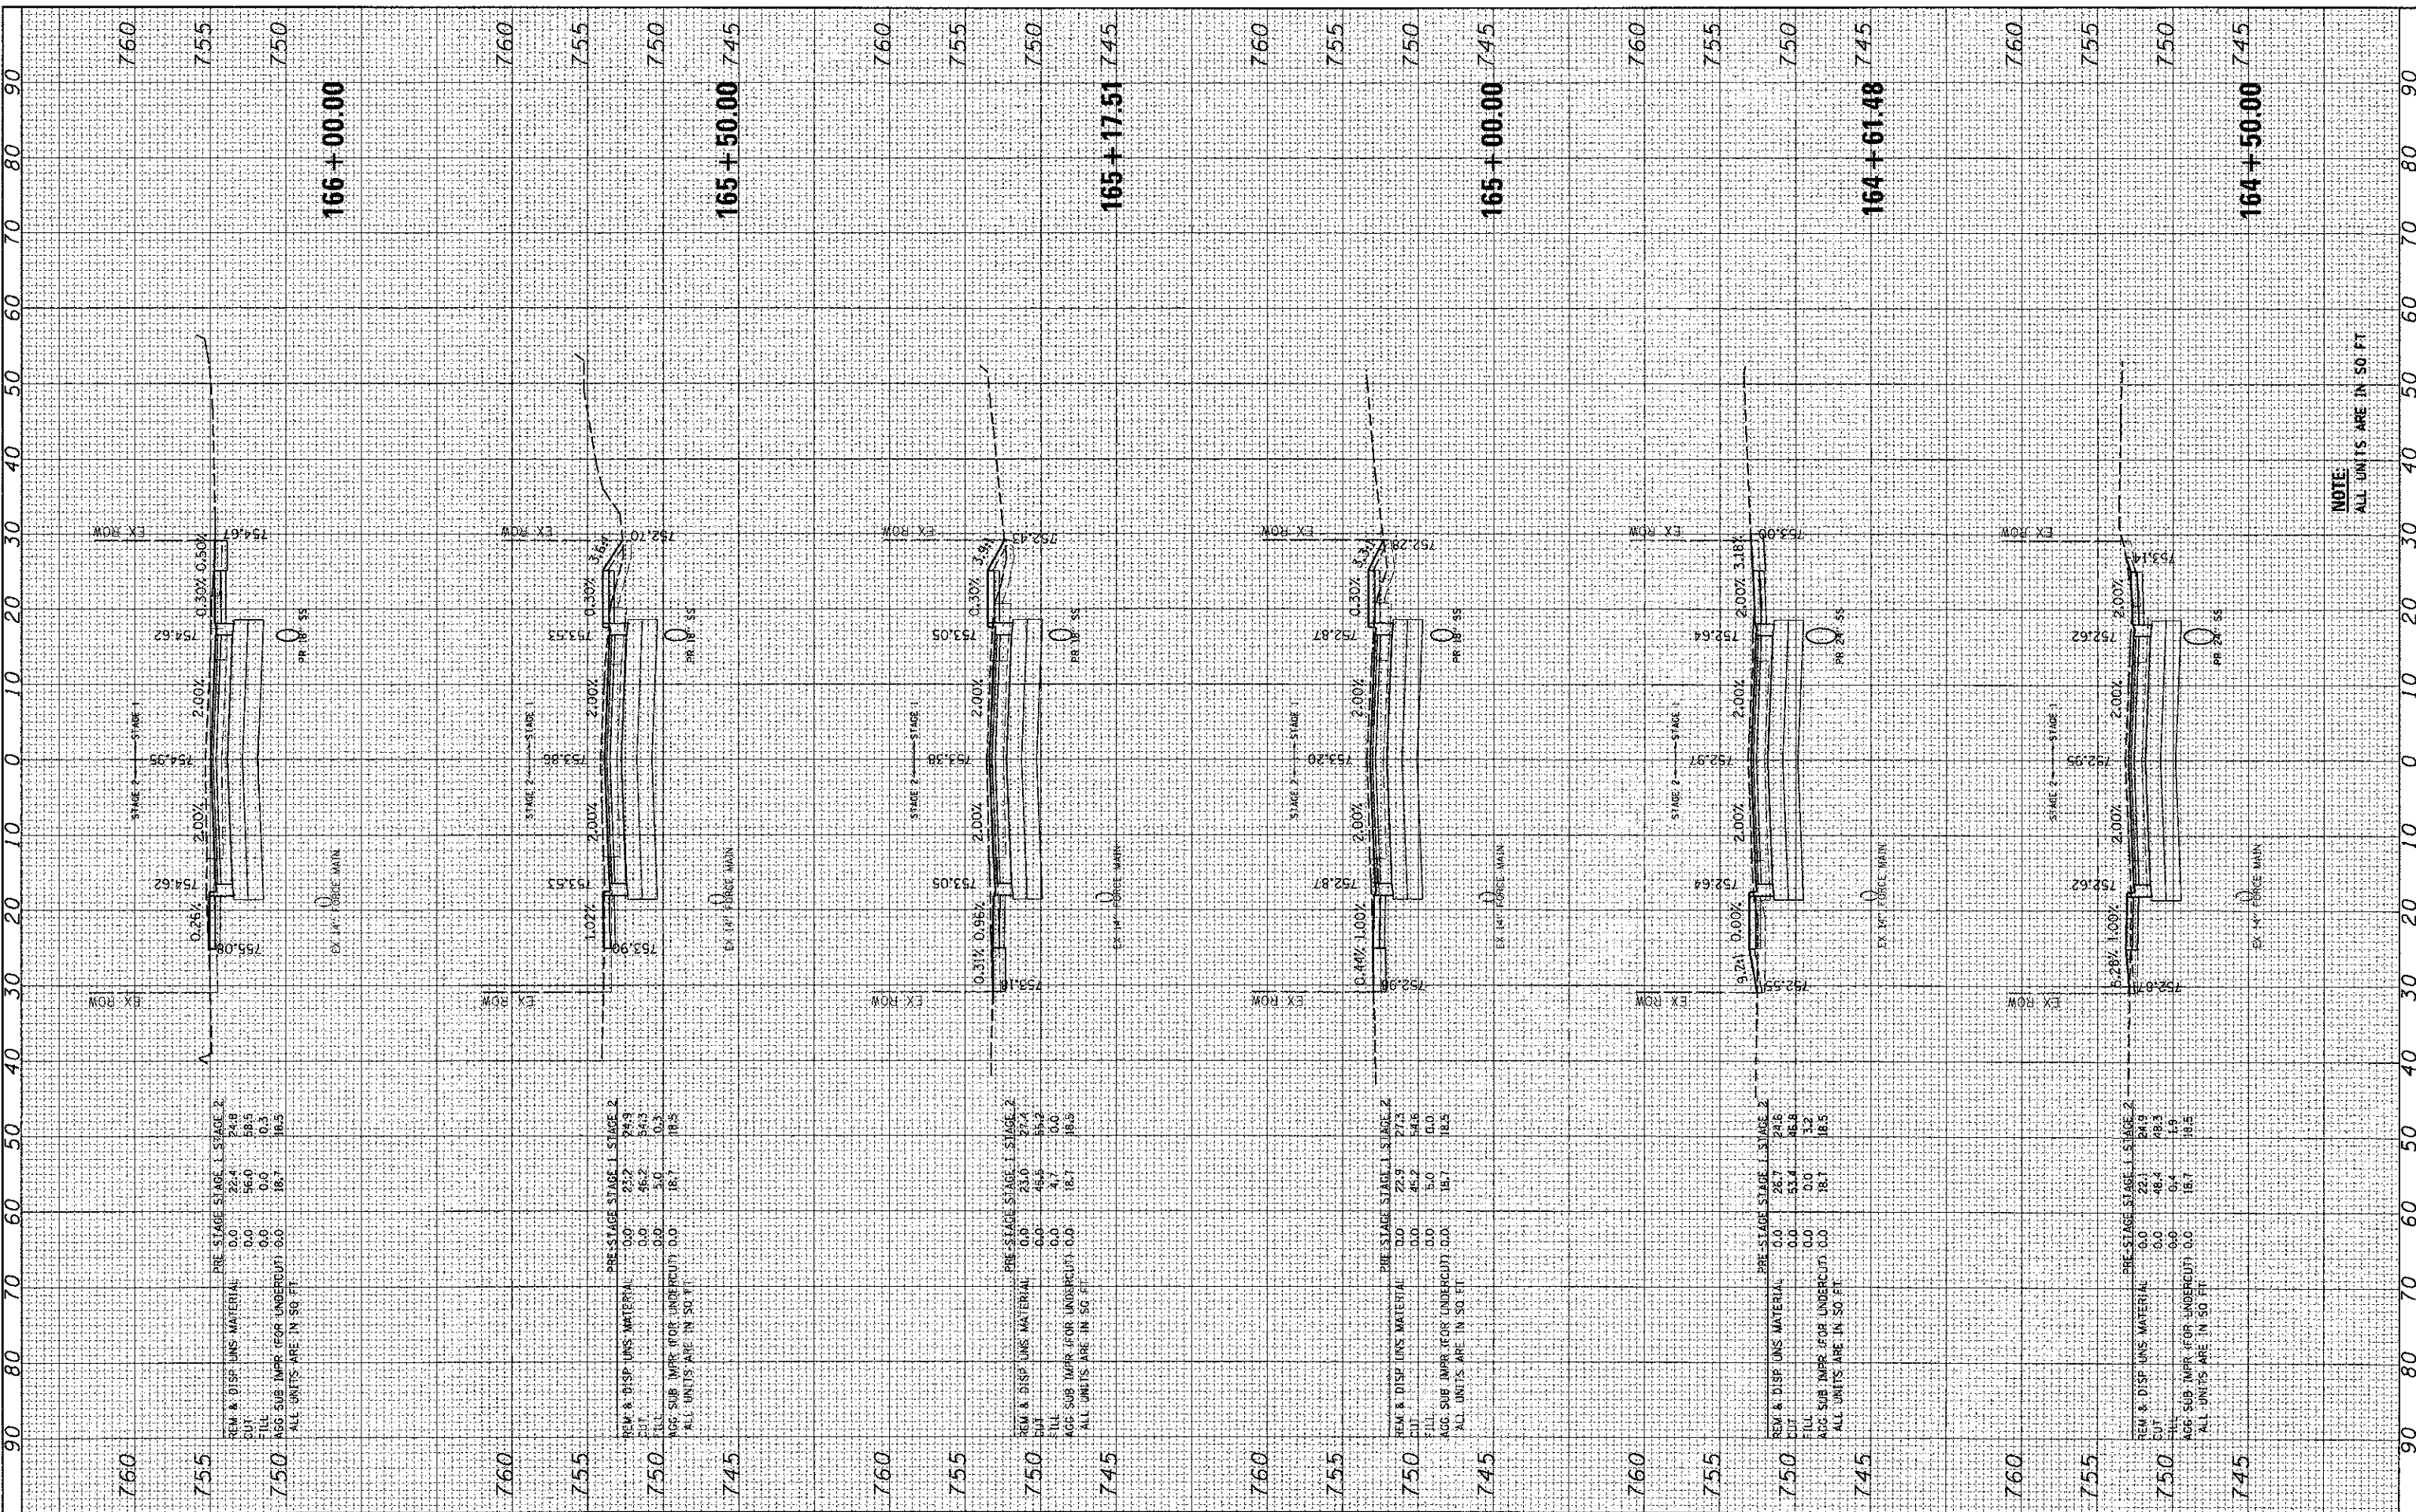

NOTE:  
ALL UNITS ARE IN 50 FT

	USER NAME = jstana PLOT SCALE = 1"=10' PLOT DATE = 12/19/2012	DESIGNED - JRM DRAWN - SMP CHECKED - TH DATE - 12/19/12	REVISED - REVISED - REVISED - REVISED -	<b>MCHENRY COUNTY</b> <b>DIVISION OF TRANSPORTATION</b>	<b>CROSS SECTIONS</b> <b>JOHNSBURG ROAD</b>	SCALE: 1"=10' SHEET NO. 29 OF 32 SHEETS STA. 164+50.00 TO STA. 166+00.00	F.A. RTE. 168 SECTION 05-00314-00-WR COUNTY MCHENRY CONTRACT NO. 63515	TOTAL SHEETS 187 SHEET NO. 179
	ILLINOIS FED. AID PROJECT							