


FINAL SURVEY	BY	DATE
PLOTTED		
NOTE BOOK		
AREAS CHECKED		
NO.		

ORIGINAL SURVEY	BY	DATE
TEMPLATE		
NOTE BOOK		
AREAS CHECKED		
NO.		

COMPANY NAME: HRGreen.com
 PROJECT CONTACT: 12/19/2012 4:24 PM
 DATE PLOTTED: 08/02/2012
 FILE NAME: 08022-PROSHEETA.dgn
 PLOT DRIVER: pdf, dw, no, level, plot, fig
 PEN TABLE: standard-11, 14, 18, 24

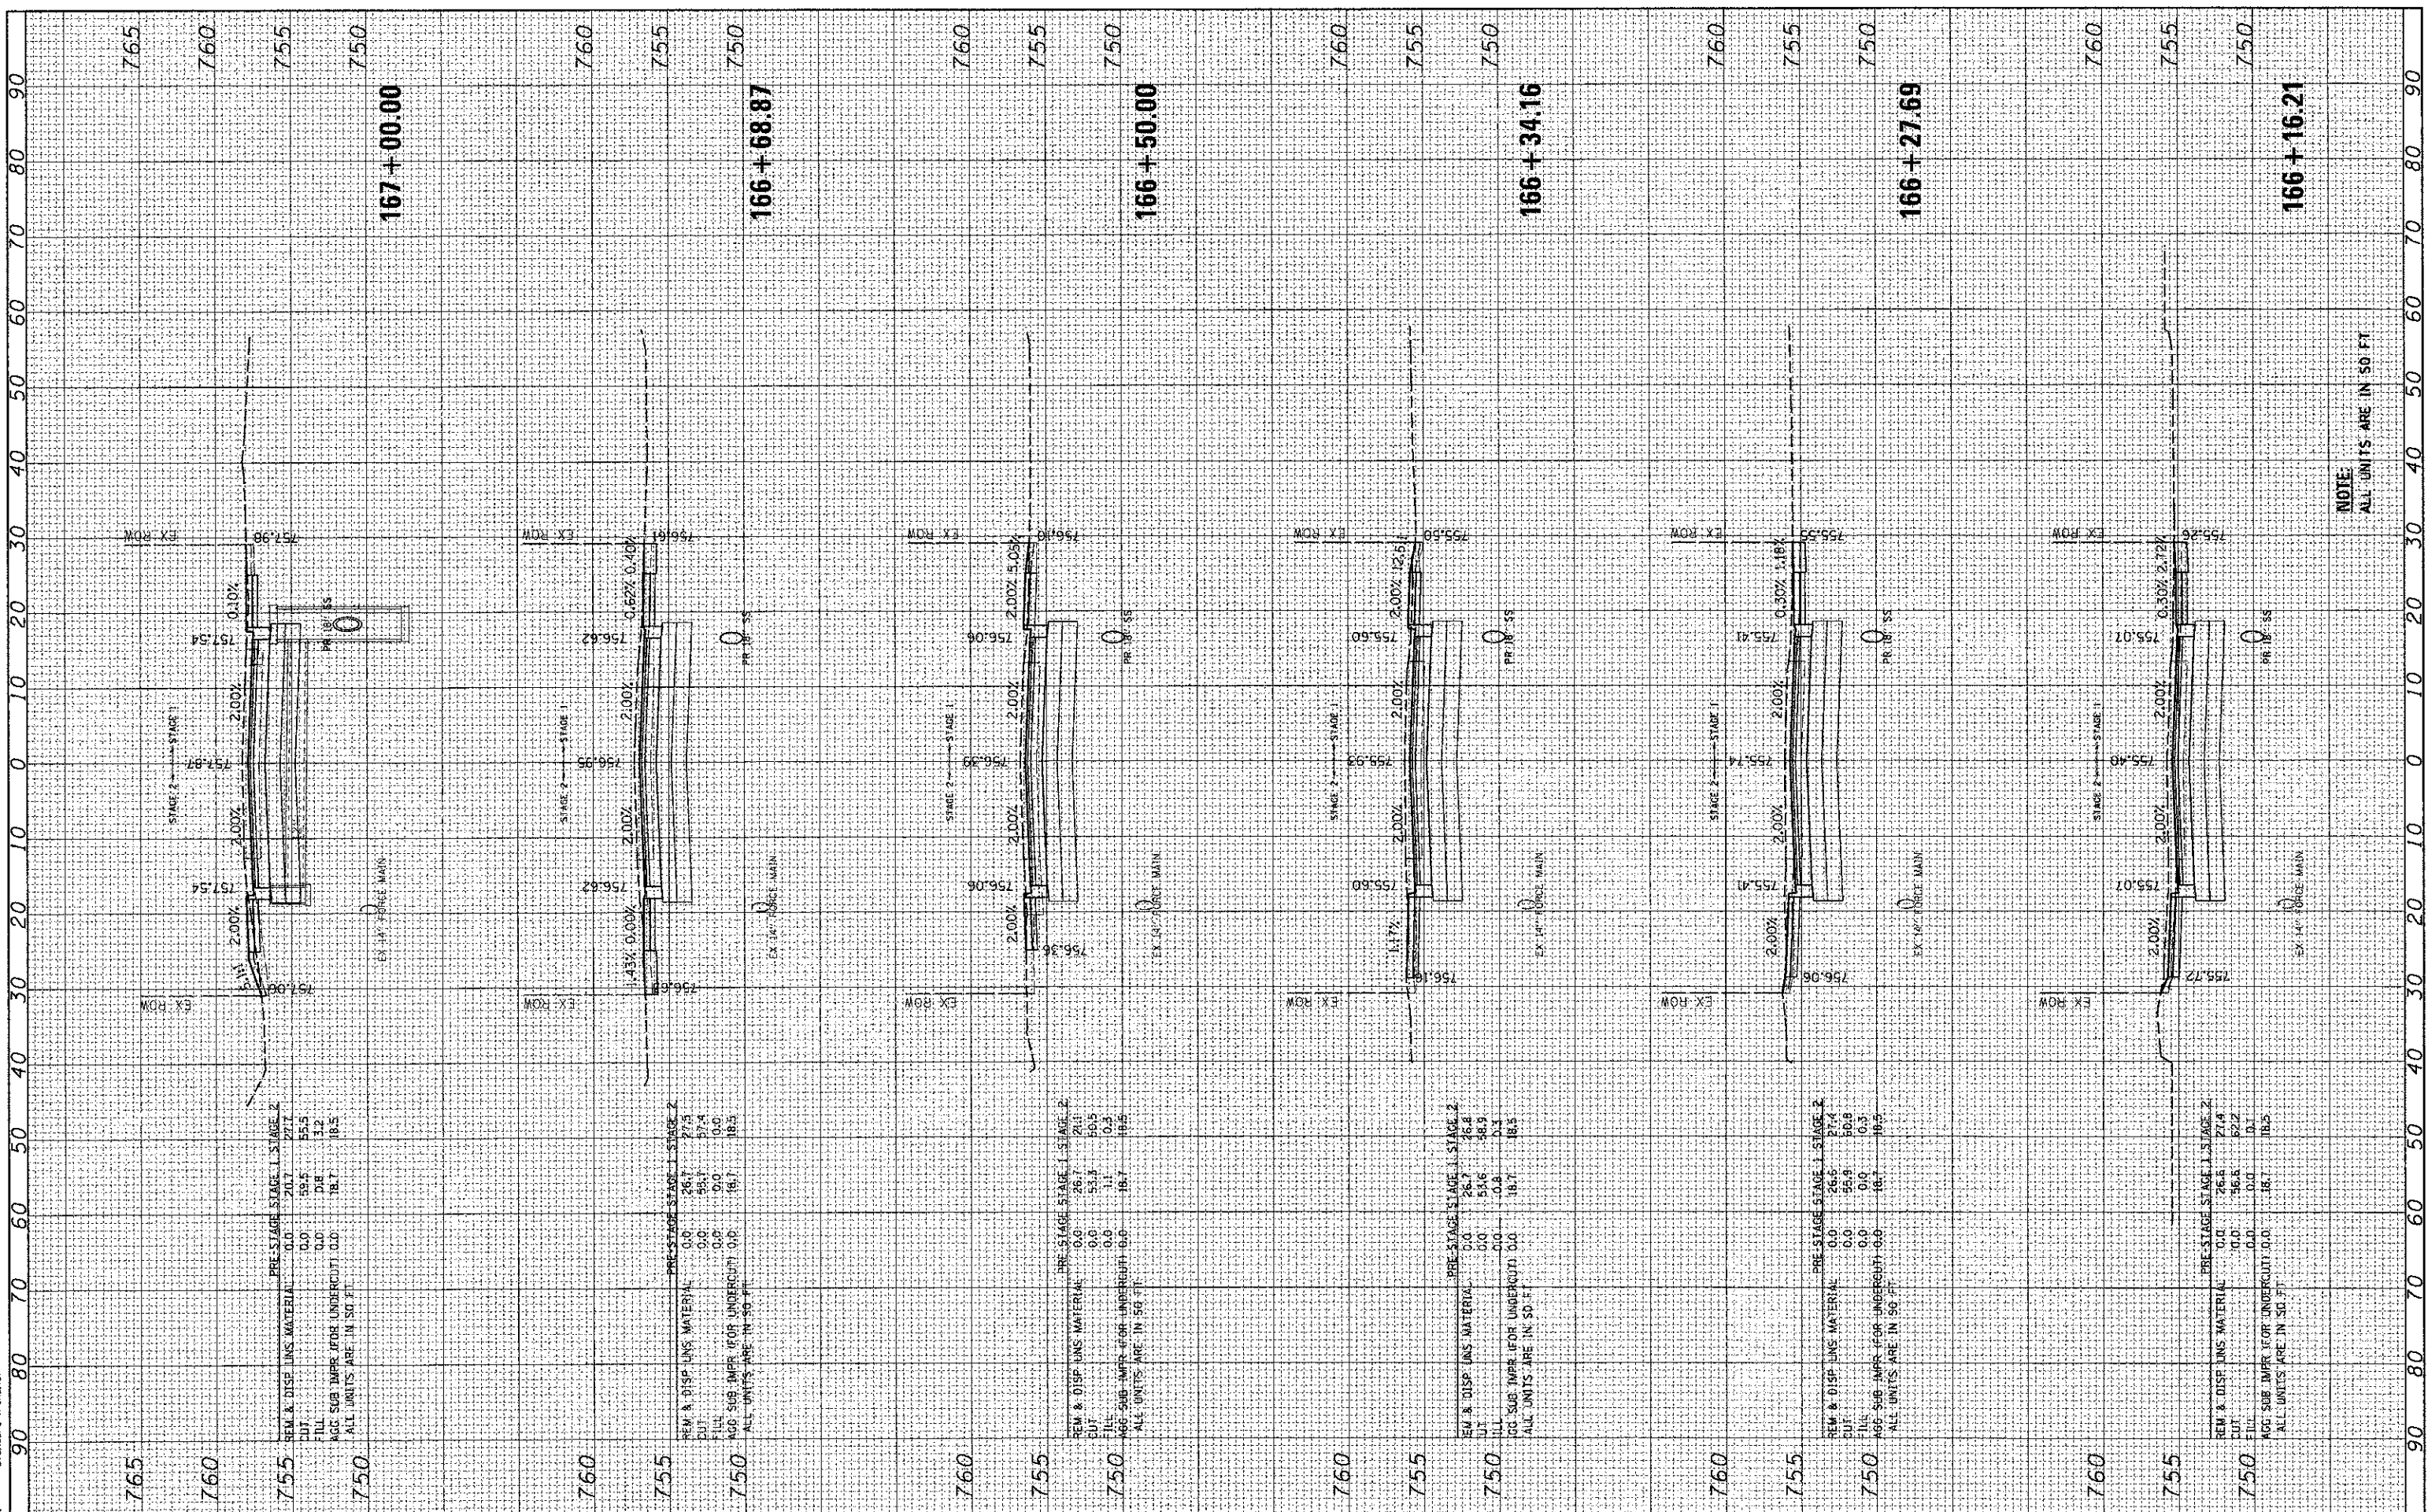

PRE-STAGE STAGE 1 STAGE 2

REM & DISP LINS MATERIAL	0.0	20.7	27.7
CUT	0.0	59.5	55.5
FILL	0.0	0.0	3.2
AGE SUB IMPR (FOR UNDERCUT)	0.0	18.7	18.5

ALL UNITS ARE IN SQ FT

PRE-STAGE STAGE 1 STAGE 2

REM & DISP LINS MATERIAL	0.0	26.7	27.5
CUT	0.0	49.1	57.4
FILL	0.0	0.0	0.0
AGE SUB IMPR (FOR UNDERCUT)	0.0	16.7	18.5

ALL UNITS ARE IN SQ FT

PRE-STAGE STAGE 1 STAGE 2

REM & DISP LINS MATERIAL	0.0	26.7	24.1
CUT	0.0	53.9	50.5
FILL	0.0	1.1	0.3
AGE SUB IMPR (FOR UNDERCUT)	0.0	16.7	18.5

ALL UNITS ARE IN SQ FT

PRE-STAGE STAGE 1 STAGE 2

REM & DISP LINS MATERIAL	0.0	26.7	26.8
CUT	0.0	53.6	48.9
FILL	0.0	0.8	0.3
AGE SUB IMPR (FOR UNDERCUT)	0.0	18.7	18.5

ALL UNITS ARE IN SQ FT

PRE-STAGE STAGE 1 STAGE 2

REM & DISP LINS MATERIAL	0.0	26.6	27.4
CUT	0.0	55.9	50.8
FILL	0.0	0.0	0.3
AGE SUB IMPR (FOR UNDERCUT)	0.0	16.7	18.5

ALL UNITS ARE IN SQ FT

PRE-STAGE STAGE 1 STAGE 2

REM & DISP LINS MATERIAL	0.0	26.6	27.4
CUT	0.0	46.6	52.2
FILL	0.0	0.0	0.1
AGE SUB IMPR (FOR UNDERCUT)	0.0	18.7	18.5

ALL UNITS ARE IN SQ FT

USER NAME = jactana
PLOT SCALE = 1"=10'
PLOT DATE = 12/19/2012

DESIGNED - JRM	REVISED -
DRAWN - SMP	REVISED -
CHECKED - TH	REVISED -
DATE - 12/19/12	REVISED -

**MCHENRY COUNTY
DIVISION OF TRANSPORTATION**

**CROSS SECTIONS
JOHNSBURG ROAD**

SCALE: 1"=10' SHEET NO. 30 OF 32 SHEETS STA. 166+16.21 TO STA. 167+00.00

F.A. RTE. 168	SECTION 05-00314-00-WR	COUNTY MCHENRY	TOTAL SHEETS 187	SHEET NO. 180
CONTRACT NO. 63515			ILLINOIS FED. AID PROJECT	

NOTE:
ALL UNITS ARE IN SQ FT