


FINAL SURVEYS	BY	DATE
SHEET		
NOTED		
NOTE BOOK		
AREAS CHECKED		
NO.		

ORIGINAL SURVEY	BY	DATE
PLOTTED		
TEMPLATE		
AREAS CHECKED		
NO.		

COMPANY NAME:	HRGreen.com
PROJECT CONTACT:	12/19/2012 4:42 PM
CLIENT:	12/19/2012 4:42 PM
FILE NAME:	12/19/2012 4:42 PM
PLOT DEVICE:	12/19/2012 4:42 PM
PLOT LABEL:	12/19/2012 4:42 PM

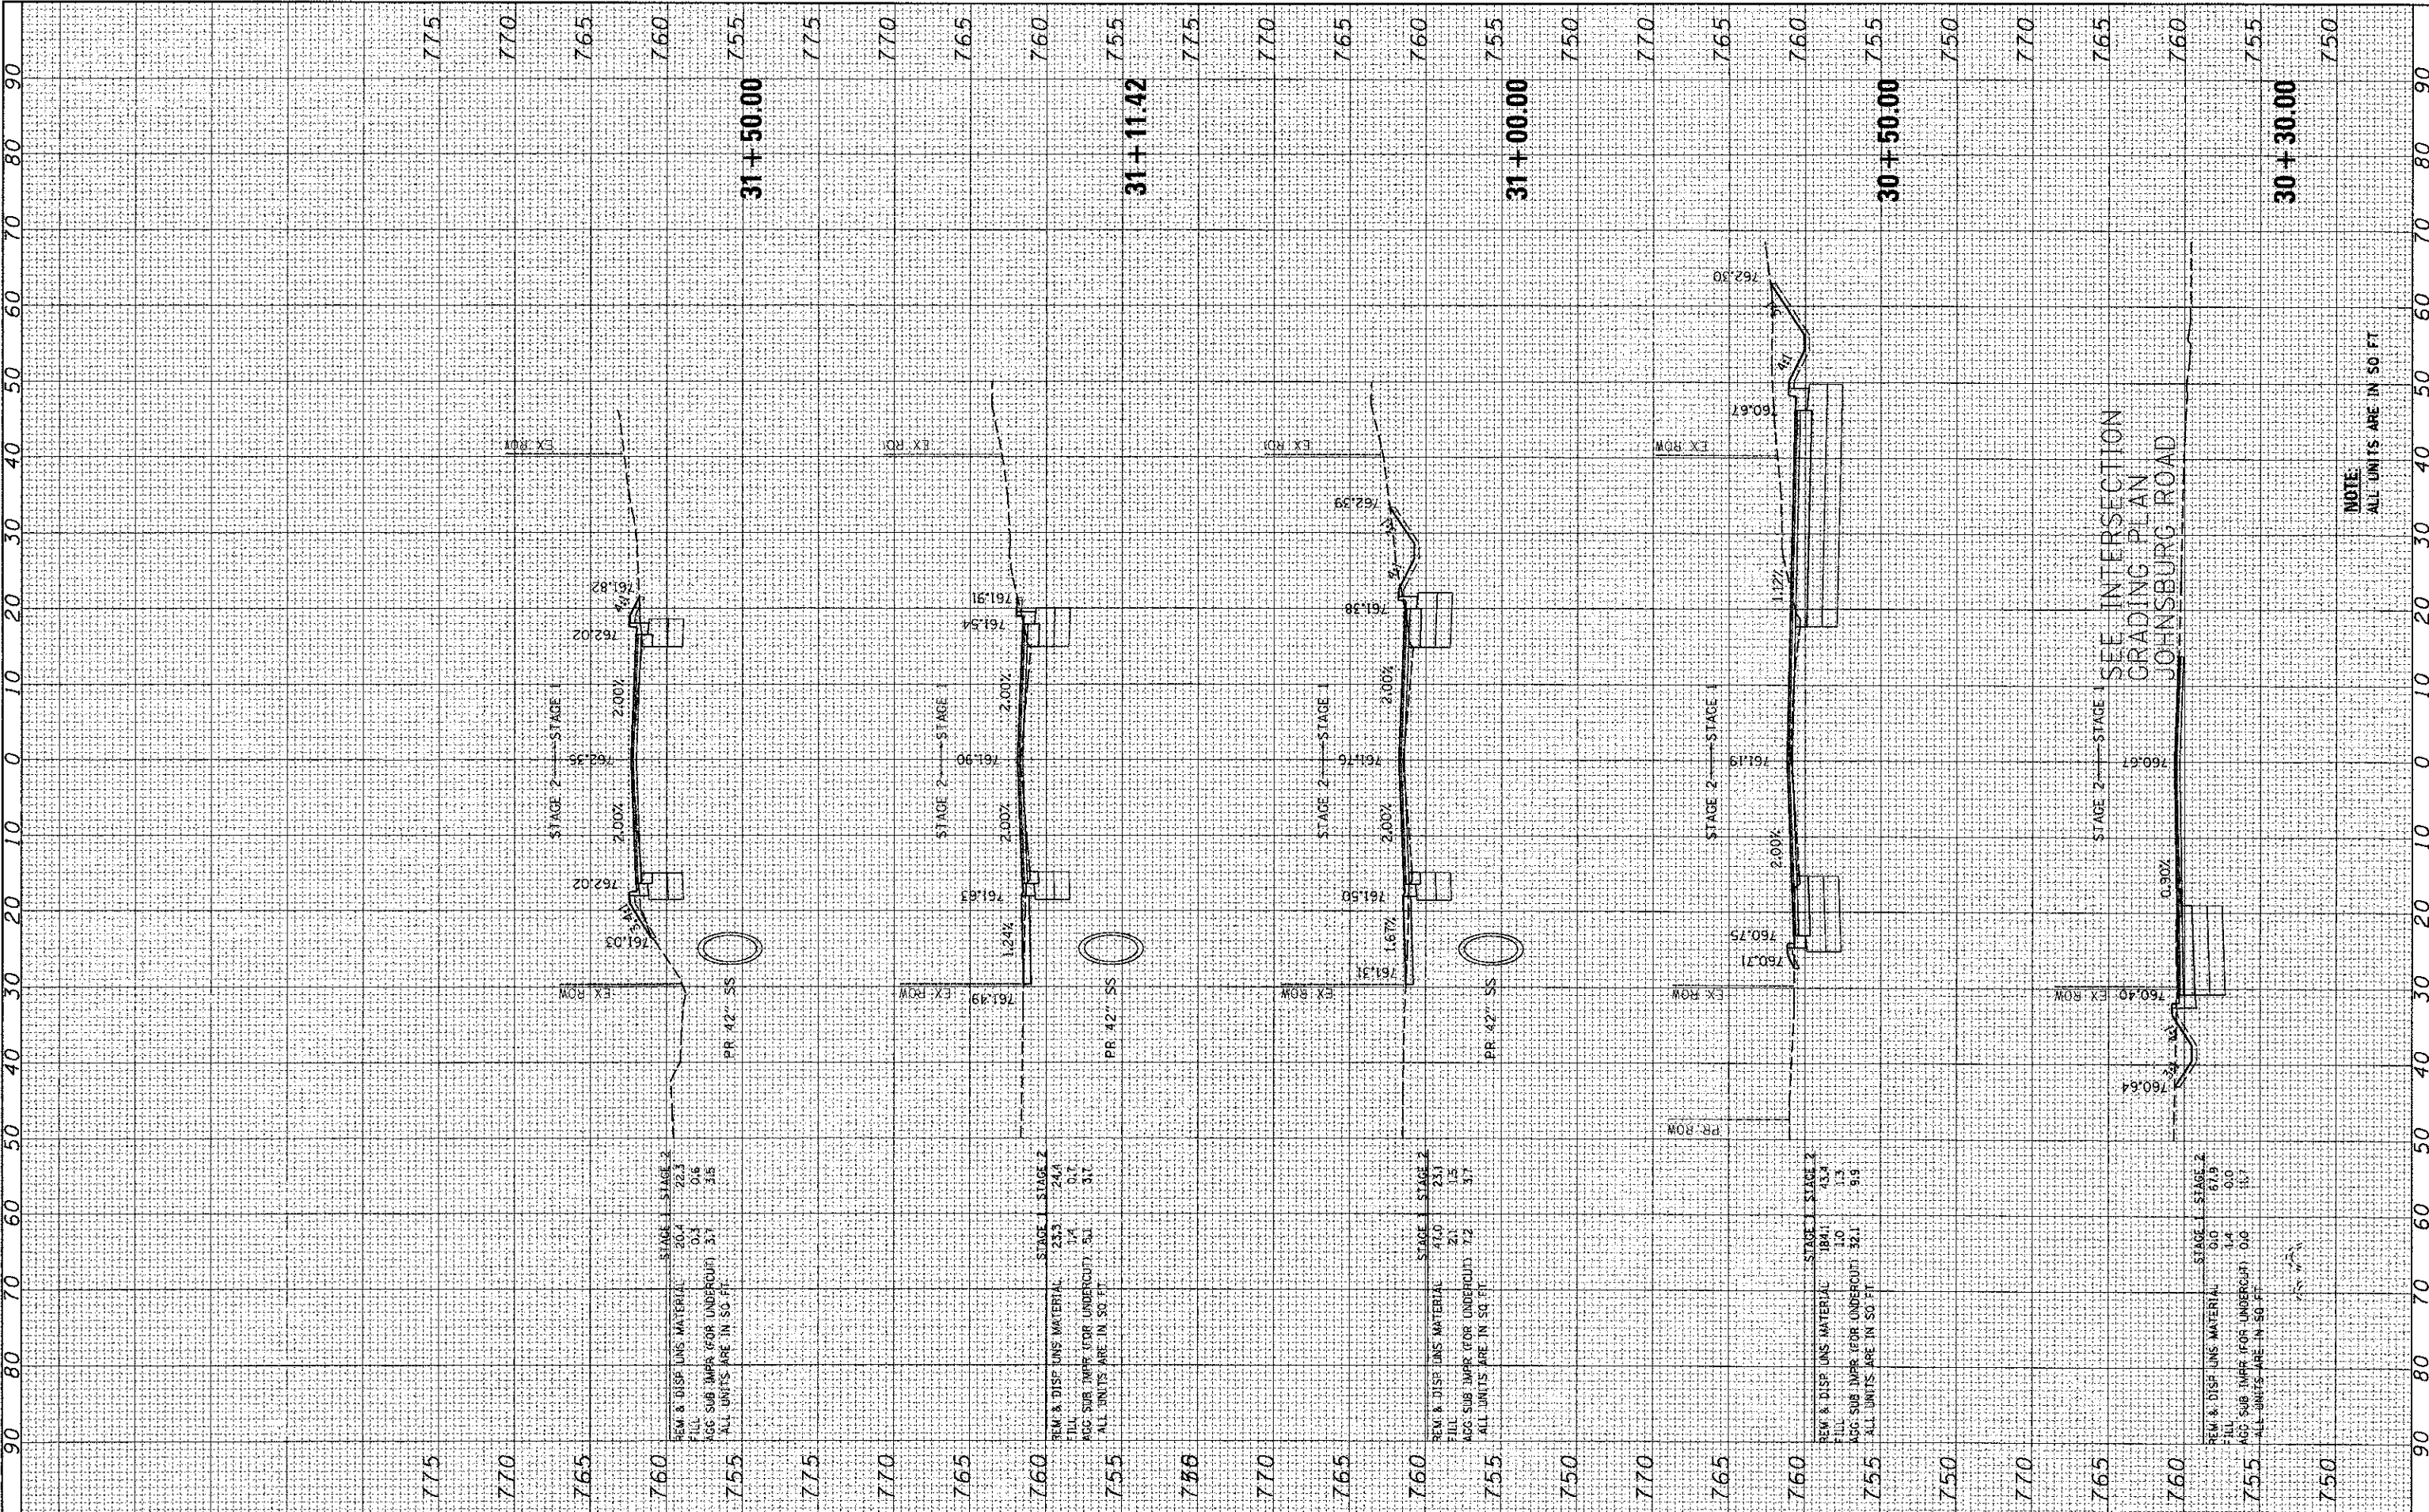

NOTE:  
ALL UNITS ARE IN 50 FT

DESIGNED -	JRM
DRAWN -	SMP
CHECKED -	TH
DATE -	12/19/12

USER NAME -	jastoria
REVISIONS	
REVISIONS	
REVISIONS	
REVISIONS	

**MCHENRY COUNTY  
DIVISION OF TRANSPORTATION**

**CROSS SECTIONS  
SPRING GROVE ROAD**

SCALE: 1"=10'      SHEET NO. 1 OF 3 SHEETS      STA.      TO STA.

F.A. RTE.	SECTION	COUNTY	TOTAL SHEETS	SHEET NO.
168	05-00314-00-WR	MCHENRY	187	185
			CONTRACT NO. 63515	