


FINAL SURVEY	BY	DATE
SURVEY		
NOTE BOOK		
TEMPLATE		
AREAS CHECKED		

ORIGINAL SURVEY	BY	DATE
SURVEY		
NOTE BOOK		
TEMPLATE		
AREAS CHECKED		

COMPANY NAME: HRGreen.com
 PROJECT CONTACT: Jettana
 CLIENT: MCHENRY COUNTY
 DATE PLOTTED: 12/19/2012 4:46:29 PM
 PLOT SCALE: 1"=10'
 PLOT DIBLER: Jettana
 PEN TABLE: Standard

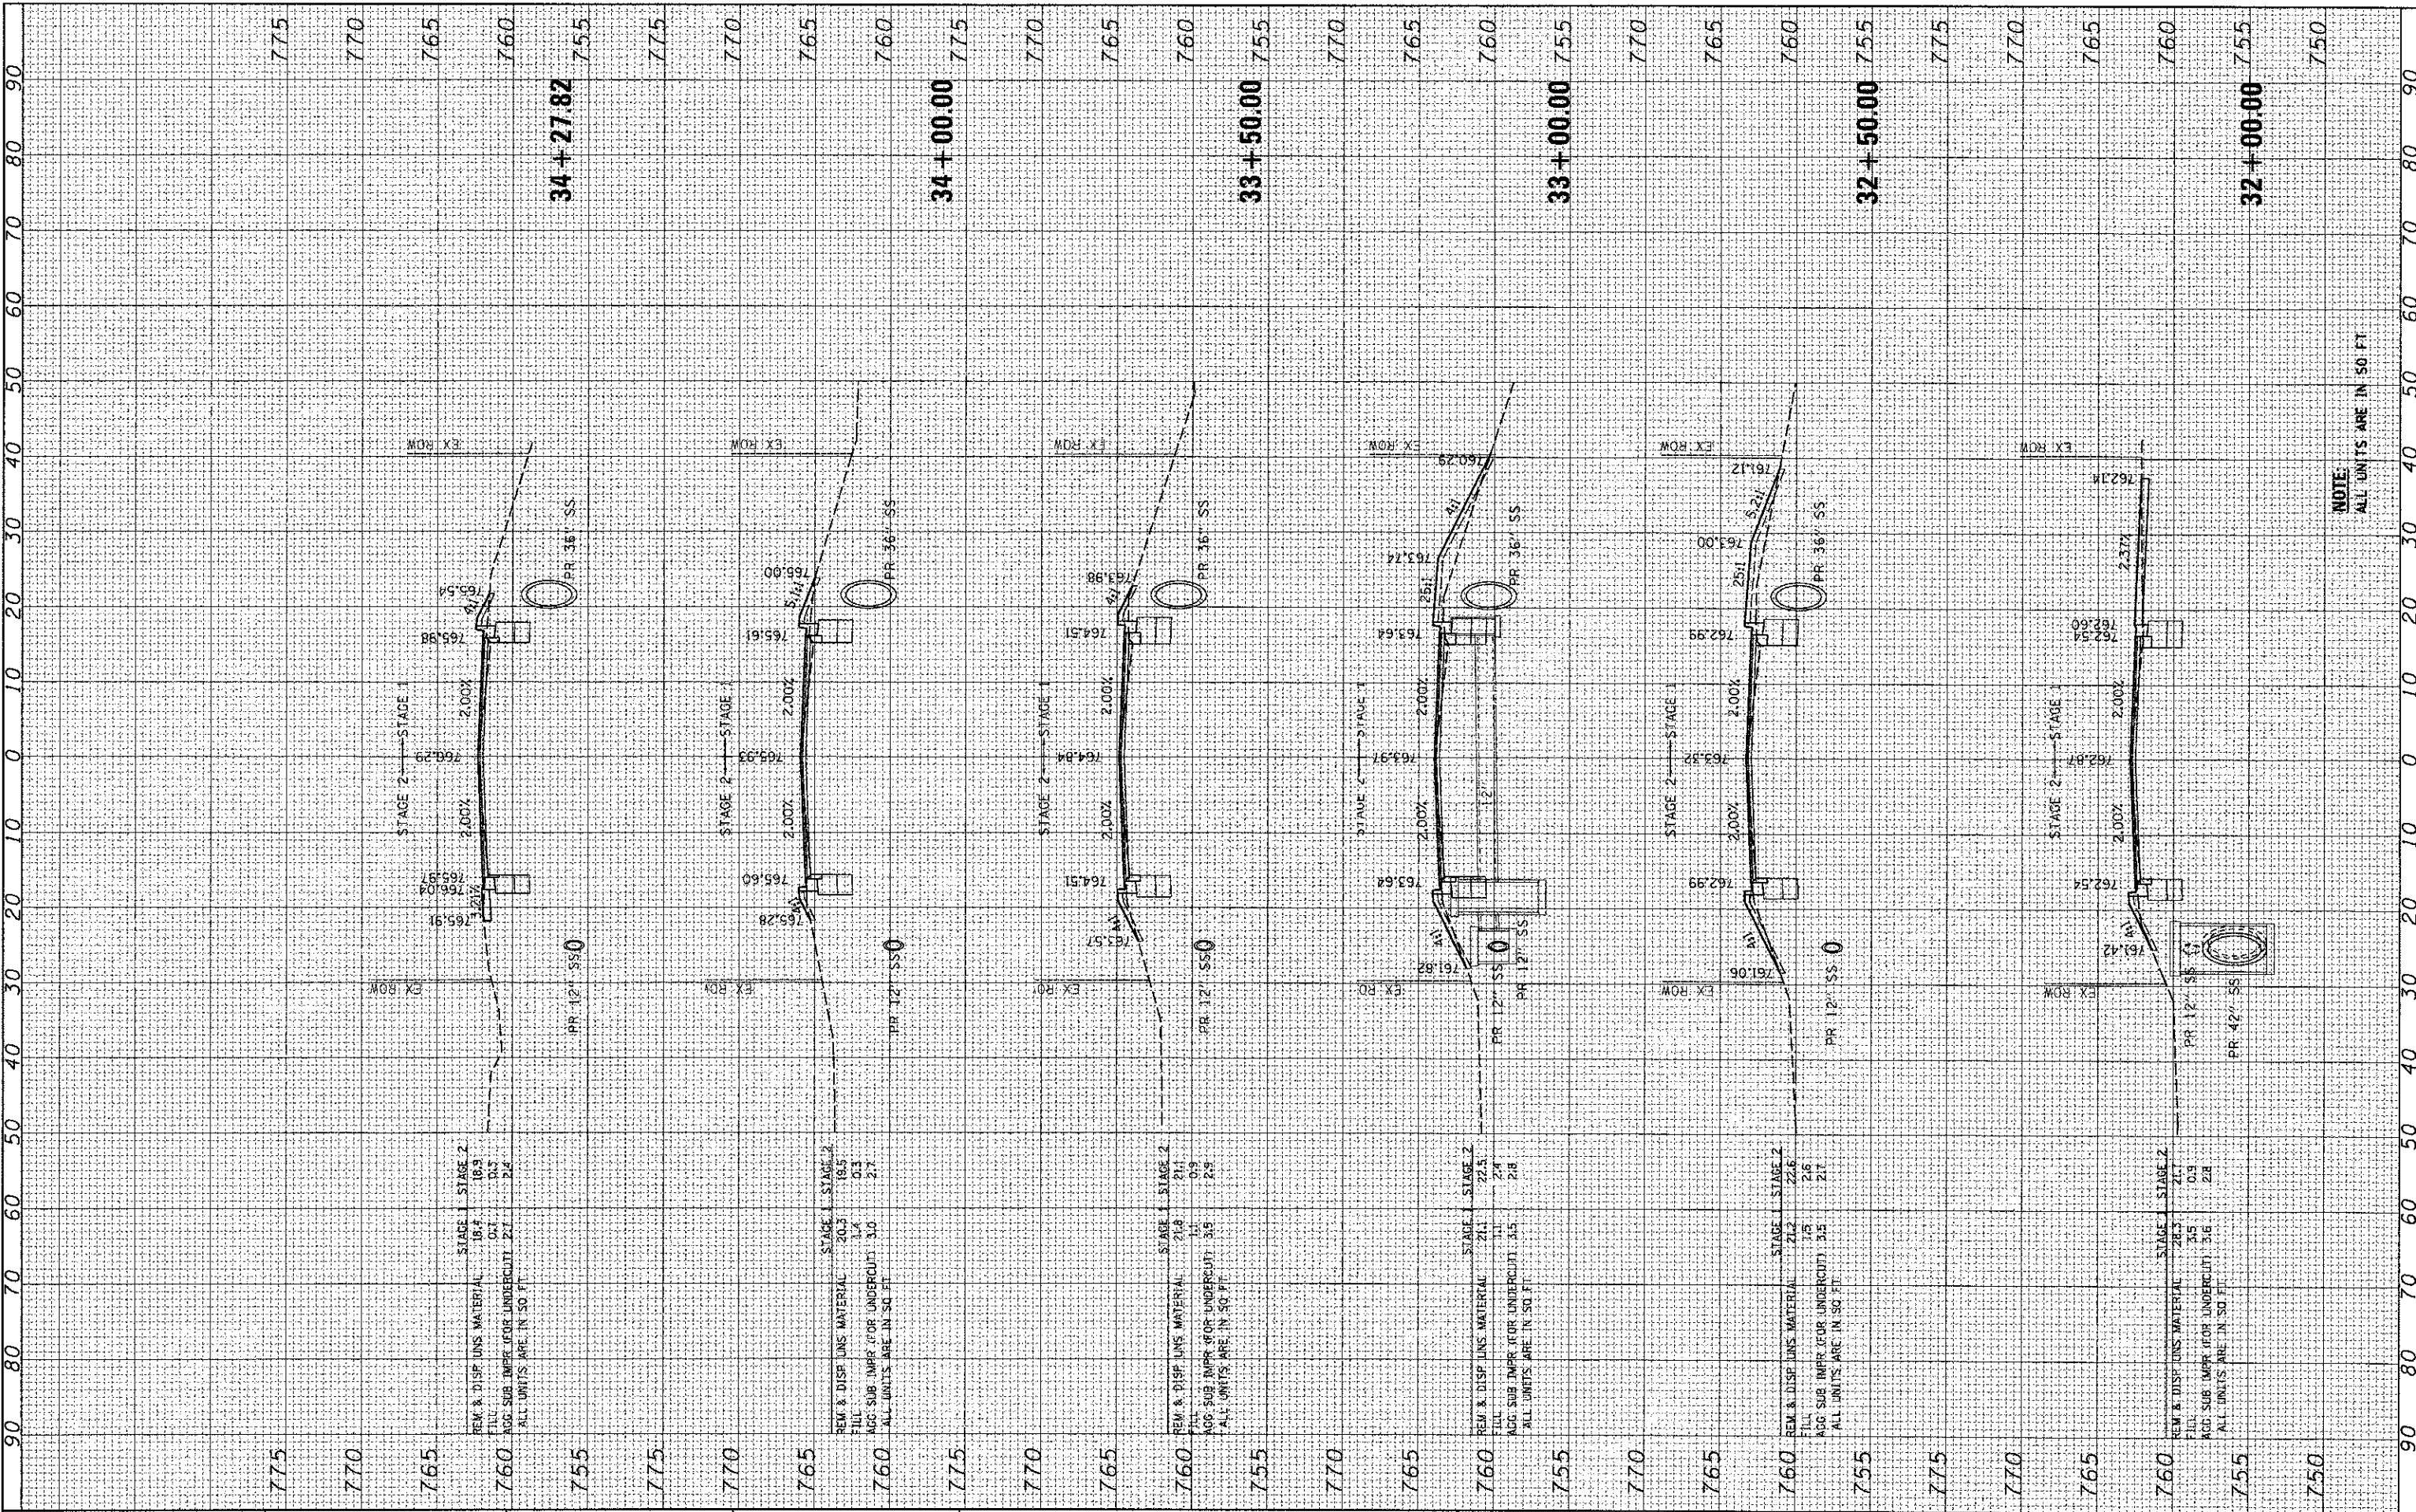

NOTE:
ALL UNITS ARE IN SQ. FT.

USER NAME	USER NAME = jettana
DESIGNED	DESIGNED - JRM
DRAWN	DRAWN - SMP
CHECKED	CHECKED - TH
DATE	DATE - 12/19/12

REVISIONS	REVISIONS
REVISED -	REVISED -
REVISED -	REVISED -
REVISED -	REVISED -

**MCHENRY COUNTY
DIVISION OF TRANSPORTATION**

**CROSS SECTIONS
SPRING GROVE ROAD**

SCALE: 1"=10' SHEET NO. 2 OF 3 SHEETS STA. TO STA.

F.A. RTE.	SECTION	COUNTY	TOTAL SHEETS	SHEET NO.
168	05-00314-00-WR	MCHENRY	187	186
CONTRACT NO. 63515			ILLINOIS FED. AID PROJECT	