


PLAN	SURVEYED	DATE
NOTE BOOK NO.	PLOTTED	BY
NO.	RT. OF WAY CHECKED	
	BY	
	DATE	
	CADD FILE NAME	

PROFILE	SURVEYED	DATE
NOTE BOOK NO.	PLOTTED	BY
NO.	RT. OF WAY CHECKED	
	BY	
	DATE	
	CADD FILE NAME	

ENGINEERING RESOURCE ASSOC., INC.
 300 W. WASHINGTON ST. SUITE 200
 WARRENVILLE, ILLINOIS 60555
 PHONE (630) 395-3060 FAX (630) 395-2132

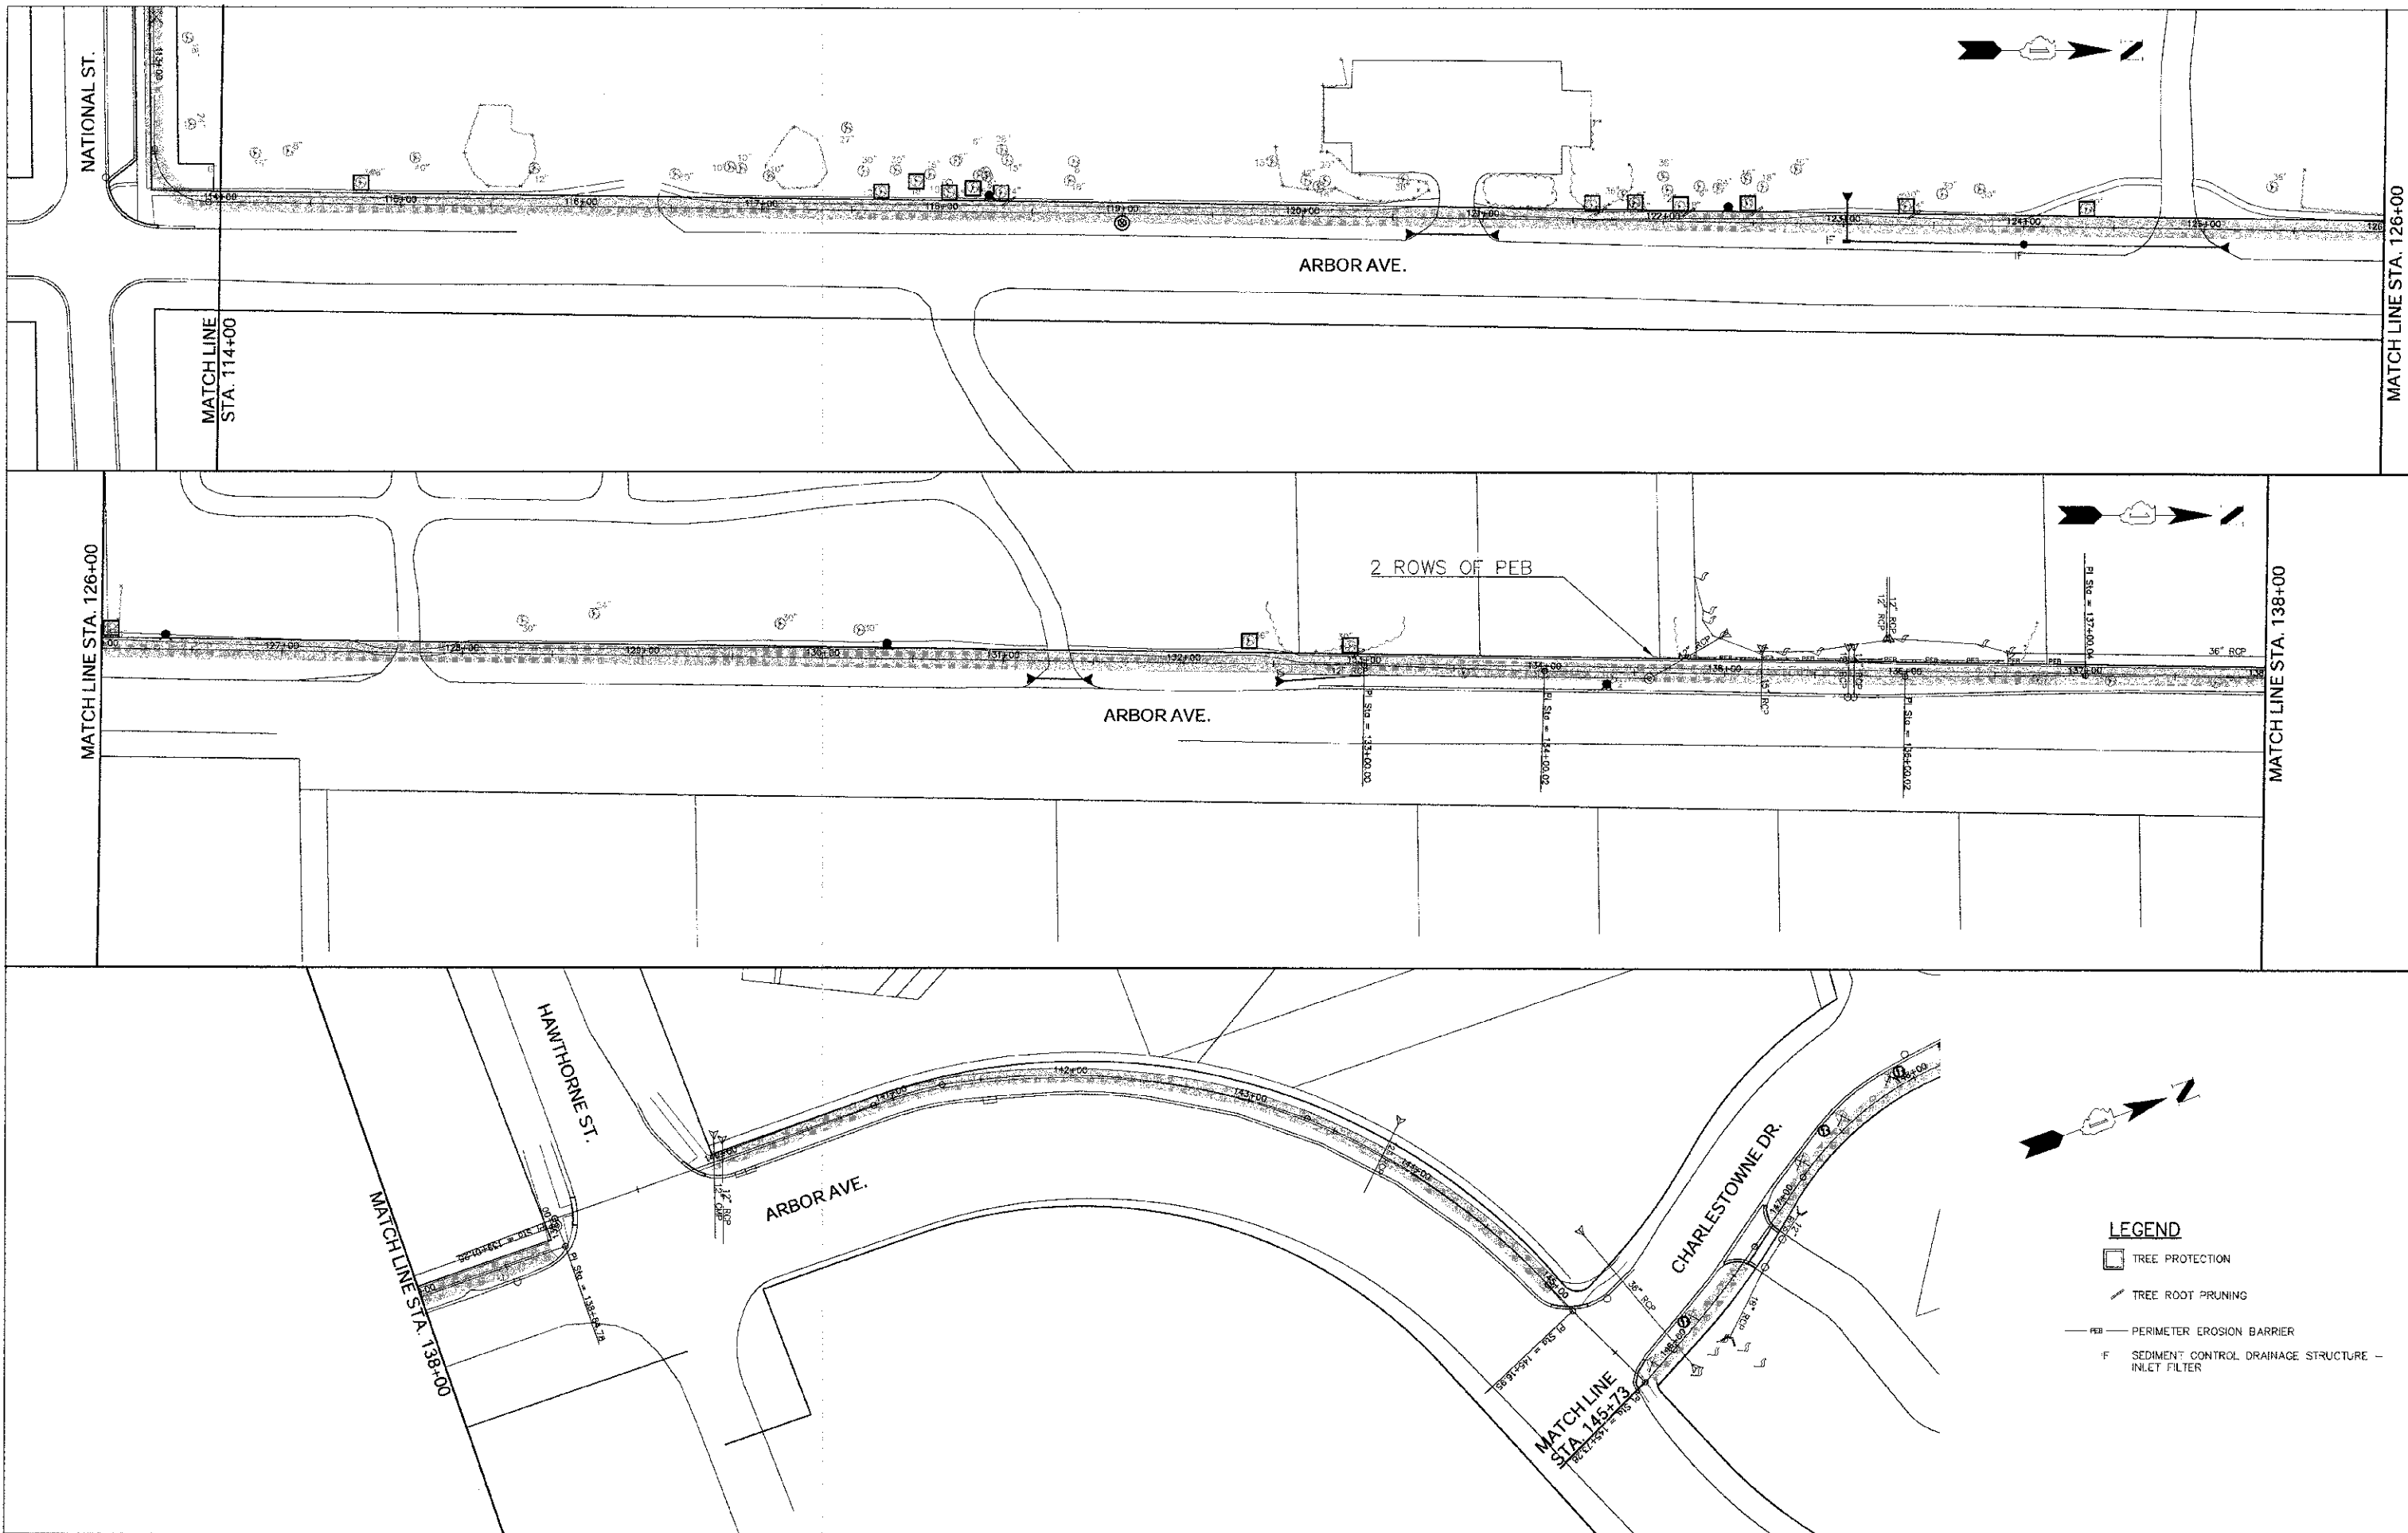

LEGEND

- TREE PROTECTION
- TREE ROOT PRUNING
- PERIMETER EROSION BARRIER
- SEDIMENT CONTROL DRAINAGE STRUCTURE - INLET FILTER

FILE NAME =	USER NAME = jJohnson	DESIGNED -- BD	REVISED --
H:\West Chicago\100610.00 Bike Trail		DRAWN -- RT	REVISED --
CONNECTOR\CADD\Plan Design\100610 Erosion and Sediment Control Plan_recover.dwg		CHECKED -- JFM	REVISED --
		DATE -- APRIL, 2012	REVISED --
PLOT SCALE =			
PLOT DATE = 4/17/2012			

**STATE OF ILLINOIS
 DEPARTMENT OF TRANSPORTATION**

EROSION AND SEDIMENT CONTROL PLAN	
SCALE: NONE	SHEET NO. 2 OF 3 SHEETS
STA. 114+00 TO STA. 145+73	

F.A. RTE.	SECTION	COUNTY	TOTAL SHEETS	SHEET NO.
	00-0064-00-BT	DuPAGE	31	17
CONTRACT NO. 63730				
FED. ROAD DIST. NO. 1 ILLINOIS FED. AID PROJECT				