
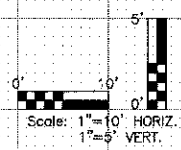


PLAN	REVISION	DATE
NO.	BY	
NOTE BOOK	PLOTTED	
NO.	CHECKED	
	BY	
	DATE	
	NO.	
	DATE	
	NO.	

PROFILE	REVISION	DATE
NO.	BY	
NOTE BOOK	PLOTTED	
NO.	CHECKED	
	BY	
	DATE	
	NO.	
	DATE	
	NO.	

ENGINEERING RESOURCE ASSOC., INC.  
CONSULTING ENGINEERS, SCIENTISTS & SURVEYORS  
33701 WEST AVENUE, SUITE 150  
WARRAVILLE, IL 60555  
PHONE: (630) 395-3060 FAX: (630) 395-2152

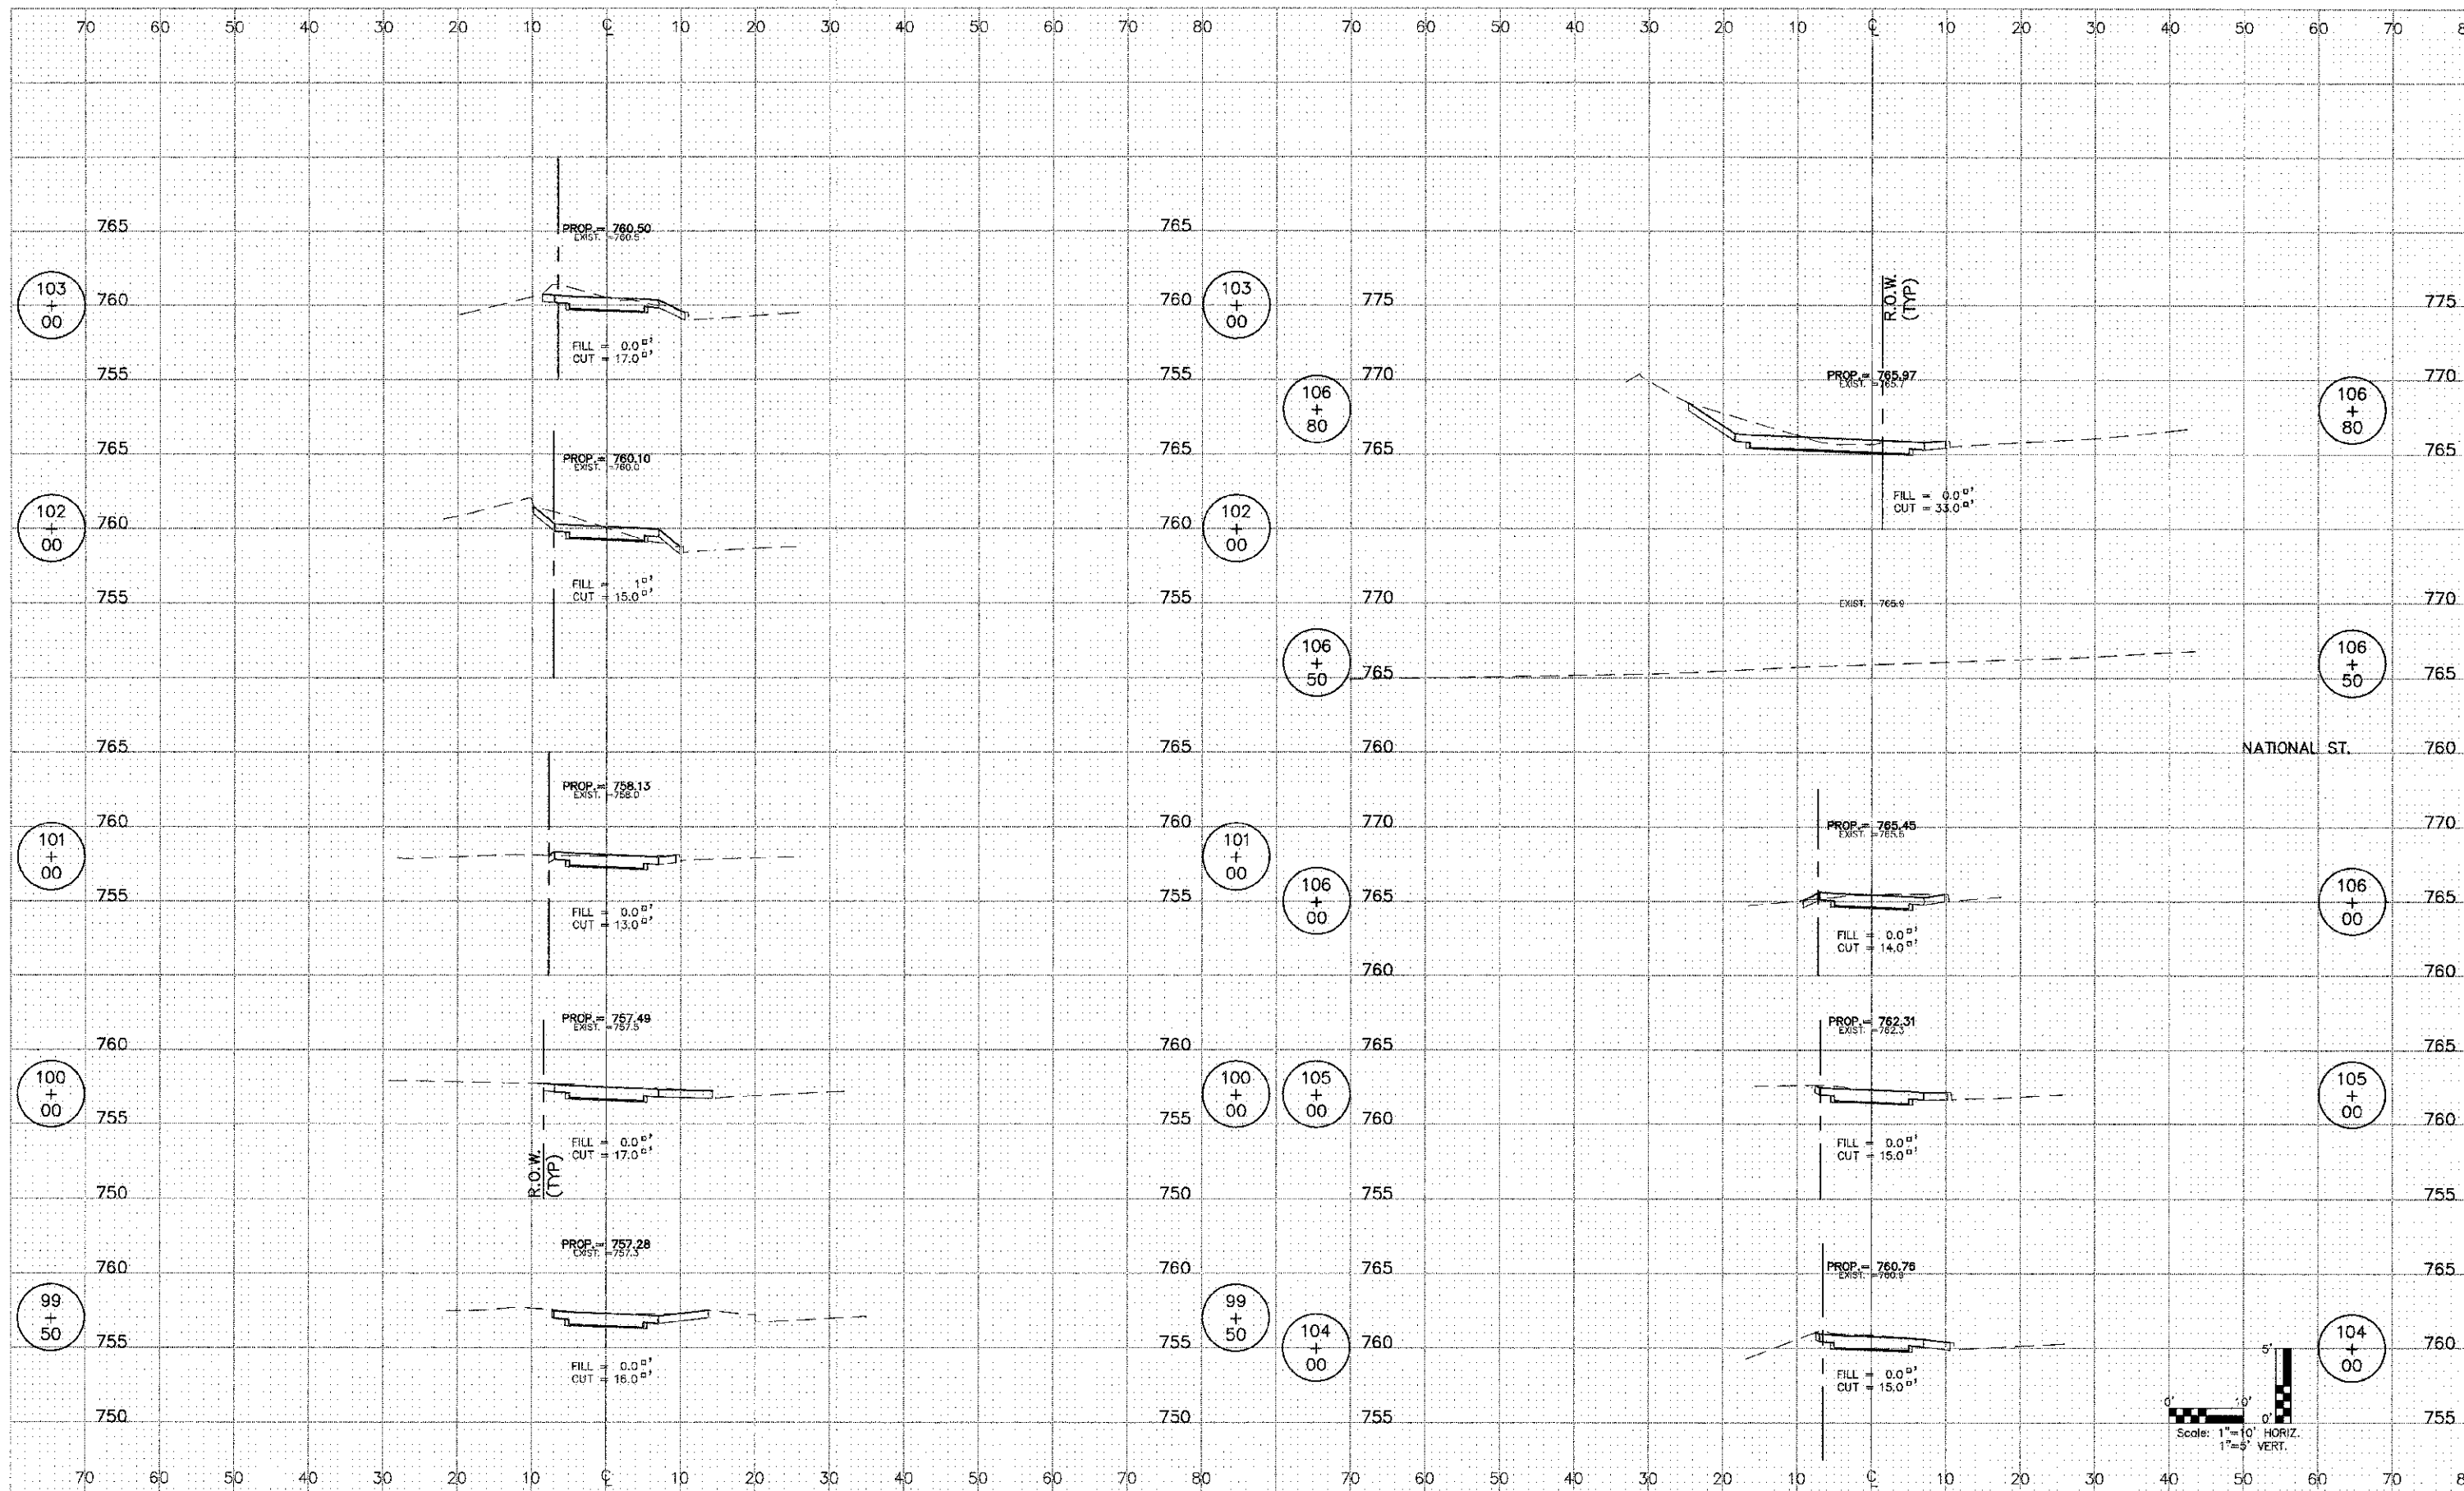

FILE NAME =	USER NAME = runcelowski	DESIGNED = BJ	REVISED =
H:\West Chicago\100810.00 Bke Tral		DRAWN = RT	REVISED =
Connecticut\CAD\Drawl Design\yc001005.dwg		CHECKED = JFM	REVISED =
		DATE = APRIL, 2012	REVISED =

STATE OF ILLINOIS  
DEPARTMENT OF TRANSPORTATION

YALE STREET		F.A. RTE.	SECTION	COUNTY	TOTAL SHEETS	SHEET NO.
SCALE: 1"=10'H; 1"=5'V			01-00064-00-BT	DuPAGE	31	20
SHEET NO. 1 OF 12 SHEETS		CONTRACT NO. 63730		FED. ROAD DIST. NO. 1   ILLINOIS   FED. AID PROJECT		
STA. 99+50 TO STA. 106+80						