


PLAN	DATE
BY	
REVISIONS	
NO.	
DATE	
BY	
REVISIONS	
NO.	
DATE	
BY	
REVISIONS	
NO.	
DATE	
BY	
REVISIONS	
NO.	
DATE	

PROFILE	DATE
BY	
REVISIONS	
NO.	
DATE	
BY	
REVISIONS	
NO.	
DATE	
BY	
REVISIONS	
NO.	
DATE	

ENGINEERING RESOURCE ASSOC., INC.
 35701 WEST AVENUE, SUITE 150
 WARRNEVILLE, ILLINOIS 60555
 PHONE (630) 391-3060 FAX (630) 393-2152

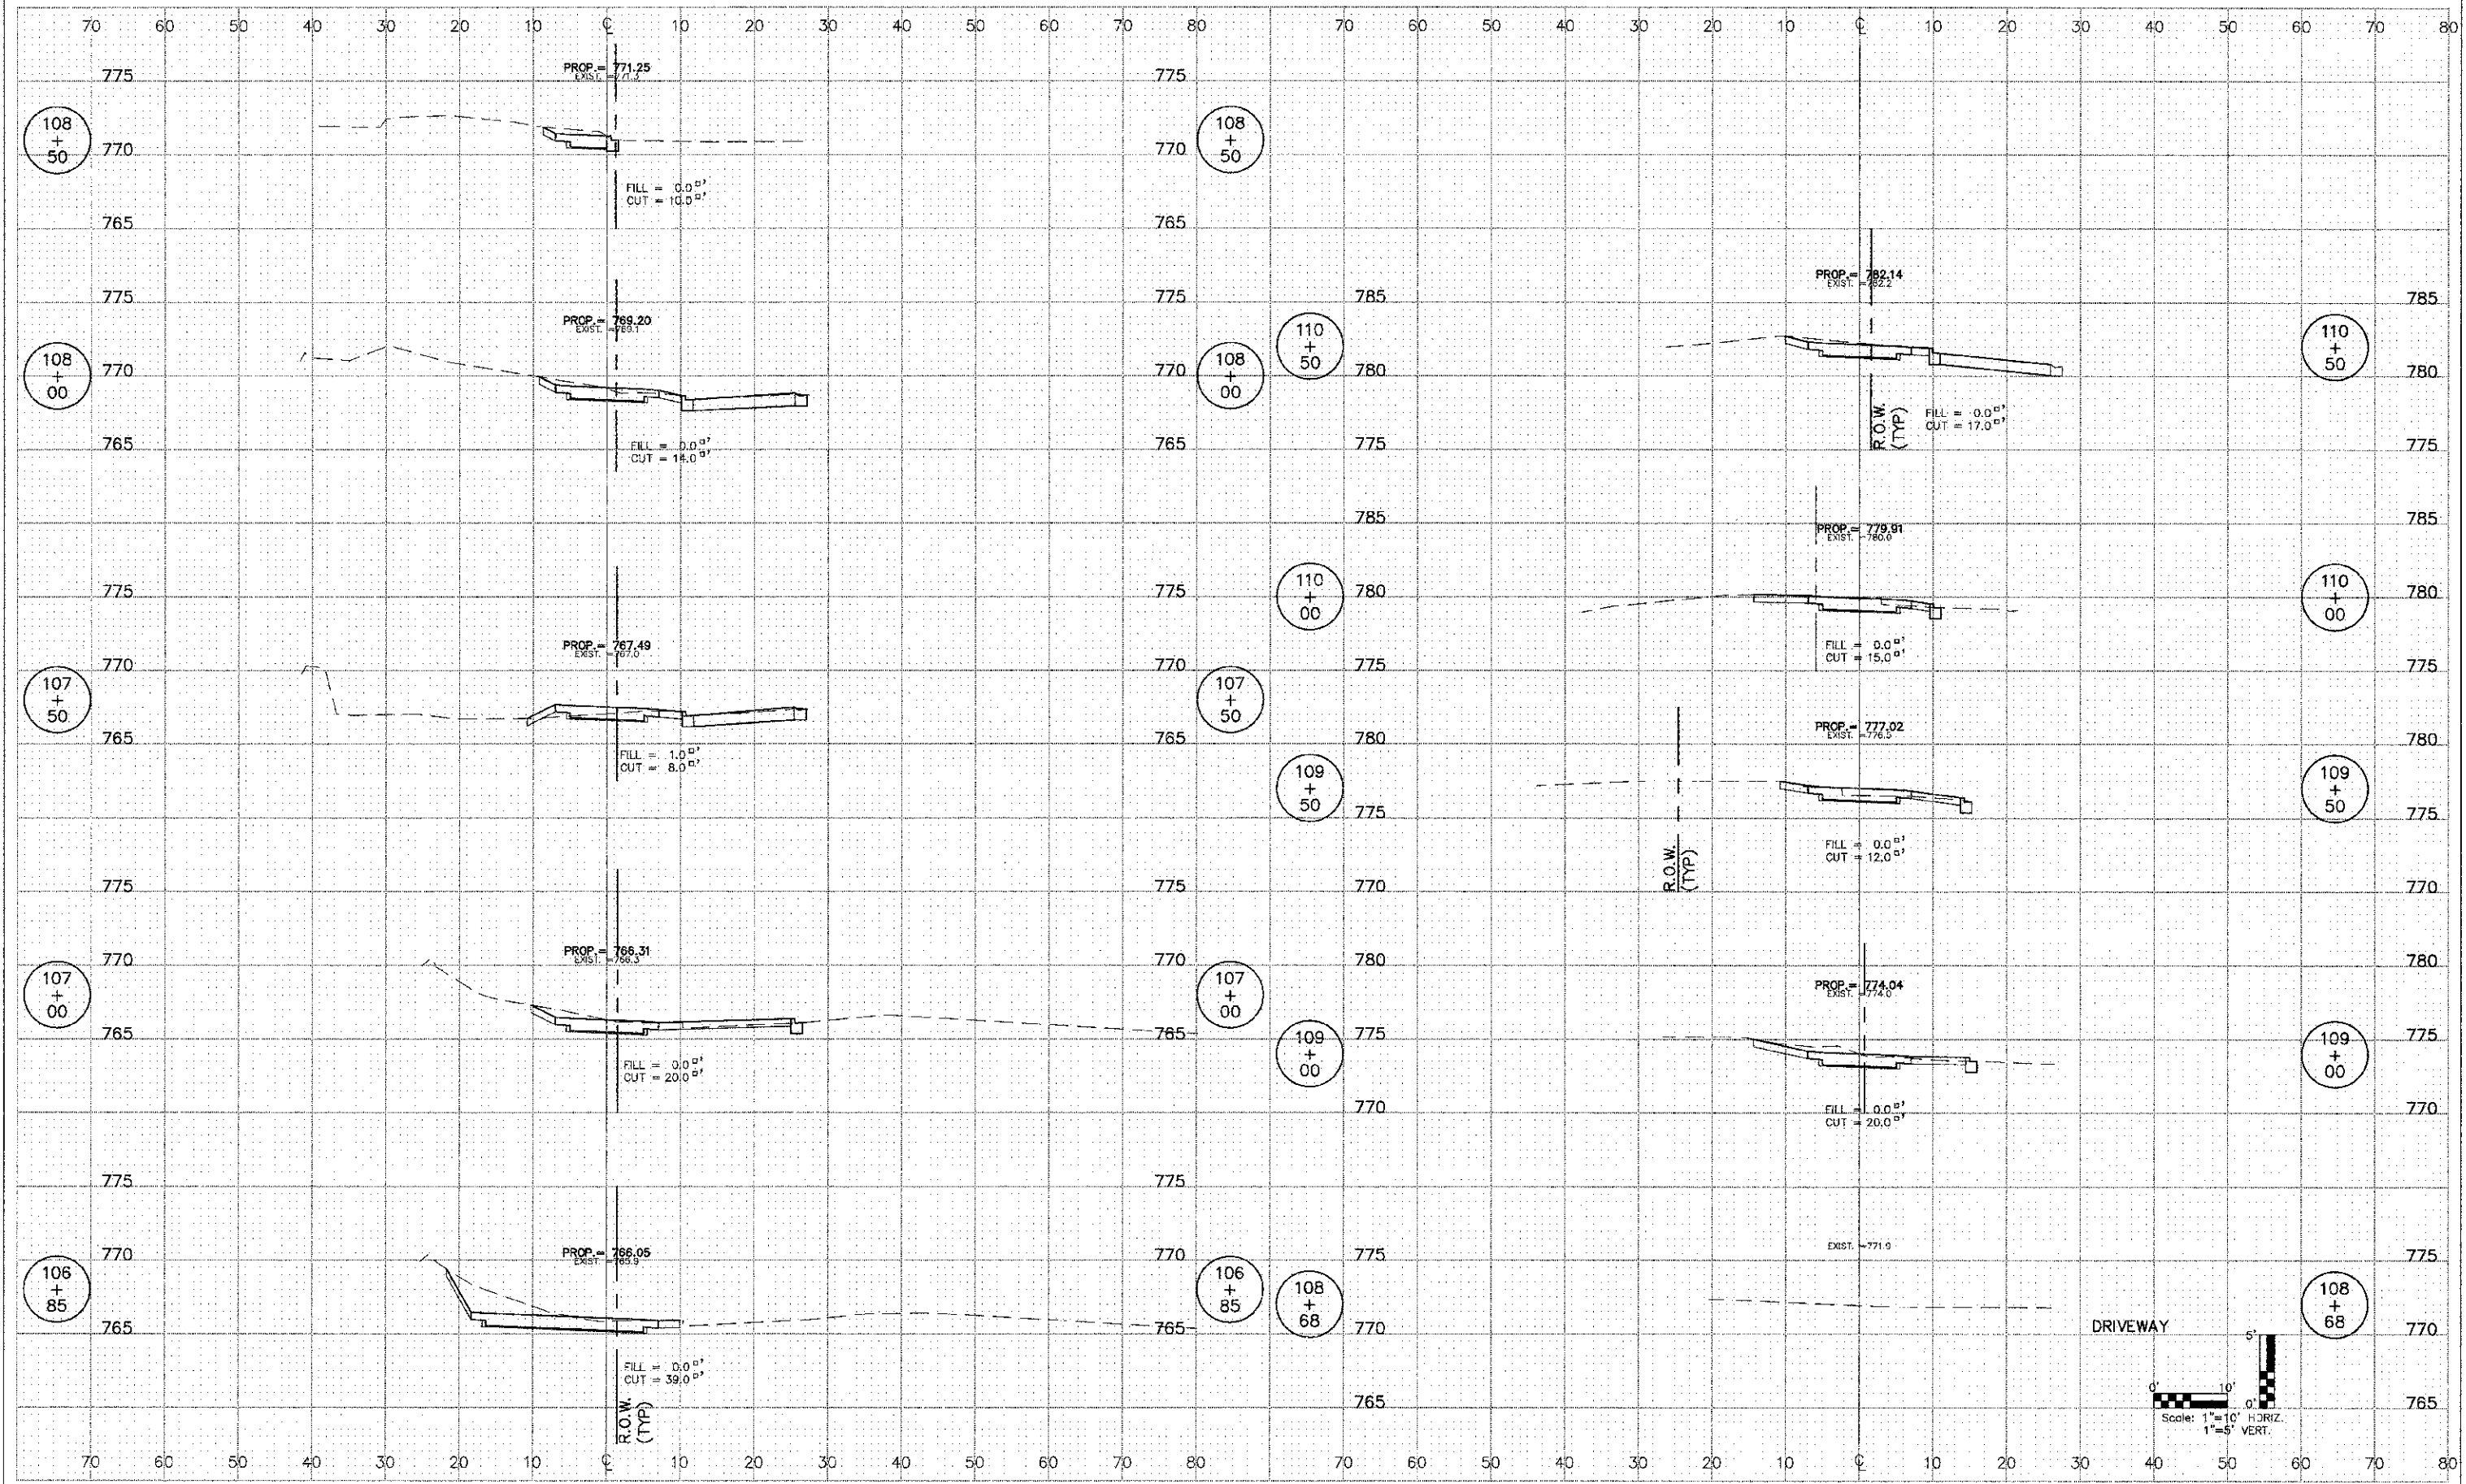

FILE NAME = H:\West Chicago\100610.00 Rise Trail Connector\CADD\Final Design\rc002005.dwg

USER NAME = mmazowski
 PLOT SCALE =
 PLOT DATE = 12/7/2012

DESIGNED -- BD
 DRAWN -- RT
 CHECKED -- JFM
 DATE -- APRIL, 2012

REVISED --
 REVISED --
 REVISED --
 REVISED --

STATE OF ILLINOIS
 DEPARTMENT OF TRANSPORTATION

NATIONAL STREET

SCALE: 1"=10'H; 1"=5'V SHEET NO. 2 OF 12 SHEETS STA. 106+85 TO STA. 110+50

F.A. RTE.	SECTION	COUNTY	TOTAL SHEETS	SHEET NO.
	00-00064-00-BT	DuPAGE	31	21
CONTRACT NO. 63730				
FED. ROAD DIST. NO. 1 ILLINOIS FED. AID PROJECT				