
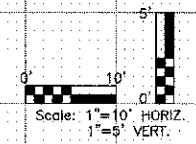


PLAN	DATE
BY	
REVISIONS	
NO. DATE	
NOTE BOOK	
NO. OF ANY CHECKED	
PAID FILE NAME	

PROFILE	DATE
BY	
REVISIONS	
NO. DATE	
NOTE BOOK	
NO. OF ANY CHECKED	
PAID FILE NAME	

ENGINEERING RESOURCE ASSOC., INC.  
 35701 WEST AVENUE, SUITE 150  
 WARRAVILLE, ILLINOIS 60555  
 PHONE (630) 392-3000/FAX (630) 392-2152

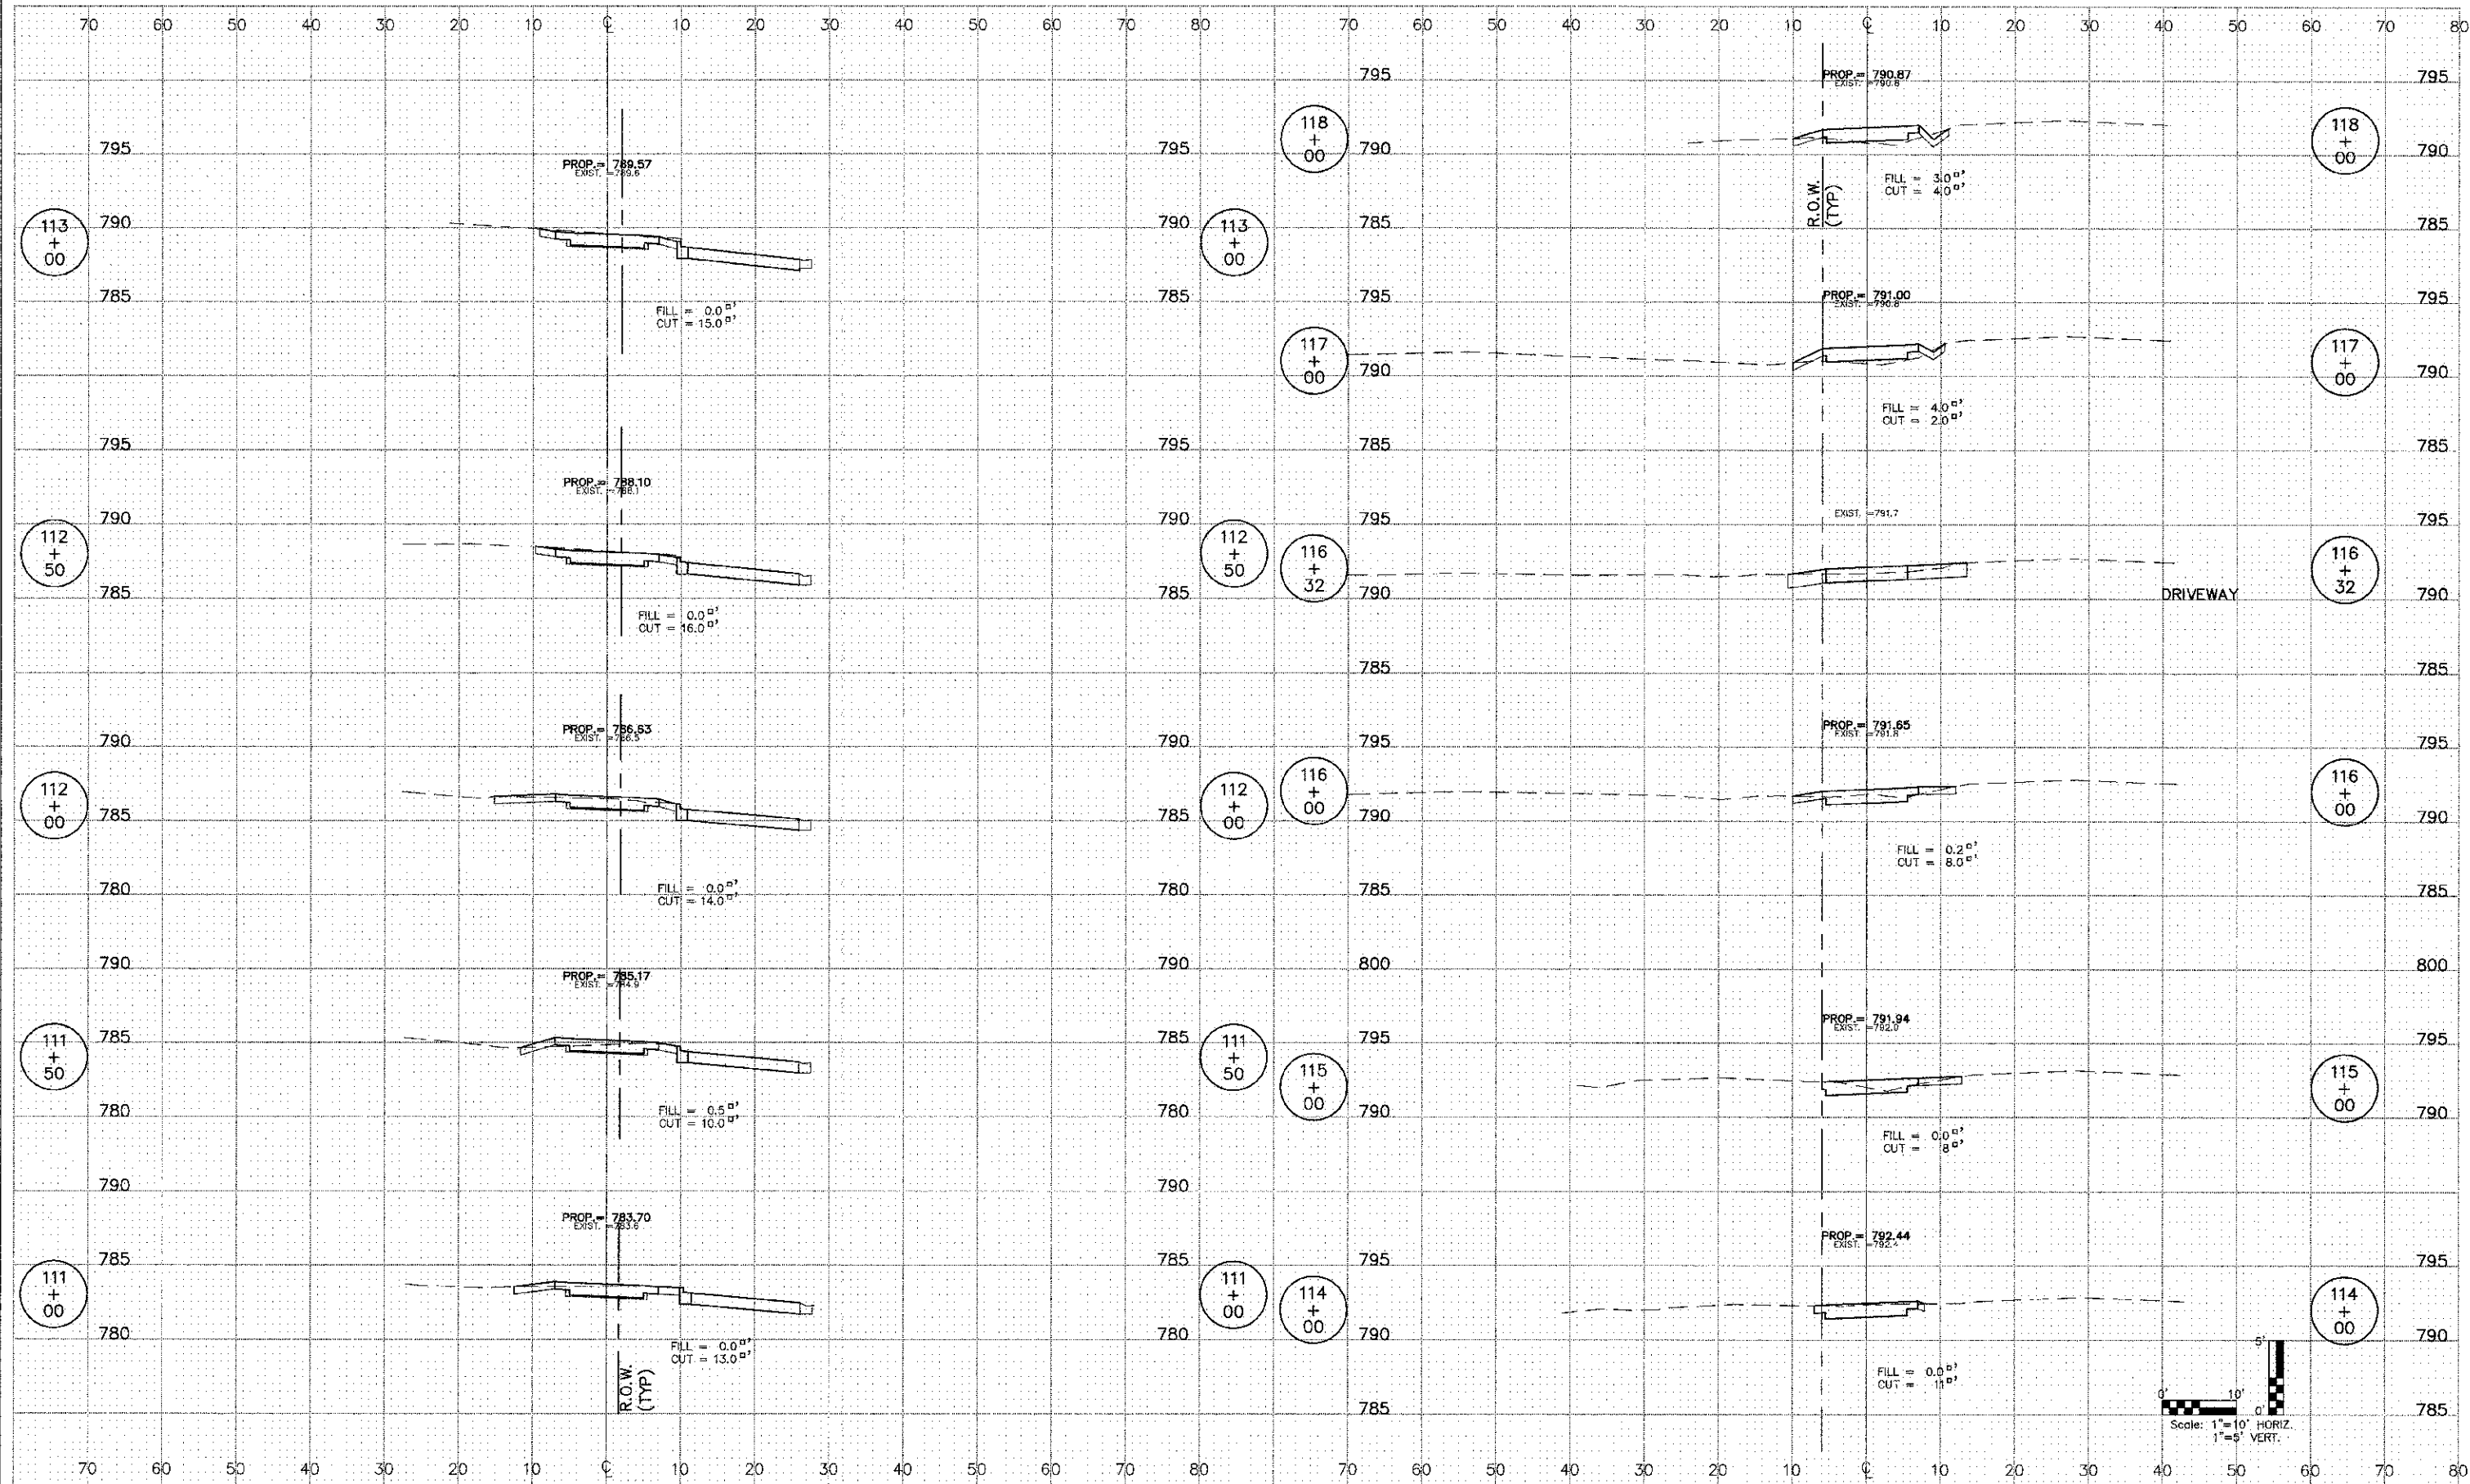

FILE NAME =	USER NAME =mmasowski	DESIGNED -- BD	REVISED --
H:\West Chicago\130810.00 Bike Trail		DRAWN -- RT	REVISED --
Connector\CADD\Final Design\c003005.dwg		CHECKED -- JFM	REVISED --
		DATE -- APRIL, 2012	REVISED --

STATE OF ILLINOIS  
 DEPARTMENT OF TRANSPORTATION

SCALE: 1"=10'H; 1"=5'V		SHEET NO. 3 OF 12 SHEETS		STA. 111+00 TO STA. 118+00	
F.A. RTE.	SECTION	COUNTY	TOTAL SHEETS	SHEET NO.	
	CO-00064-00-DT	DUPAGE	31	22	
				CONTRACT NO. 63730	
FED. ROAD DIST. NO. 1 ILLINOIS FED. AID PROJECT					