


DATE	
BY	
REVISIONS	
NO.	
DATE	
BY	
REVISIONS	
NO.	
DATE	
BY	
REVISIONS	
NO.	

DATE	
BY	
REVISIONS	
NO.	
DATE	
BY	
REVISIONS	
NO.	
DATE	
BY	
REVISIONS	
NO.	

ENGINEERING RESOURCE ASSOC., INC.
CONSULTING ENGINEERS, SCIENTISTS & SURVEYORS
33701 WEST AVEENUE, SUITE 150
WARRENVILLE, ILLINOIS 60555
PHONE (630) 393-3960 FAX (630) 393-2152

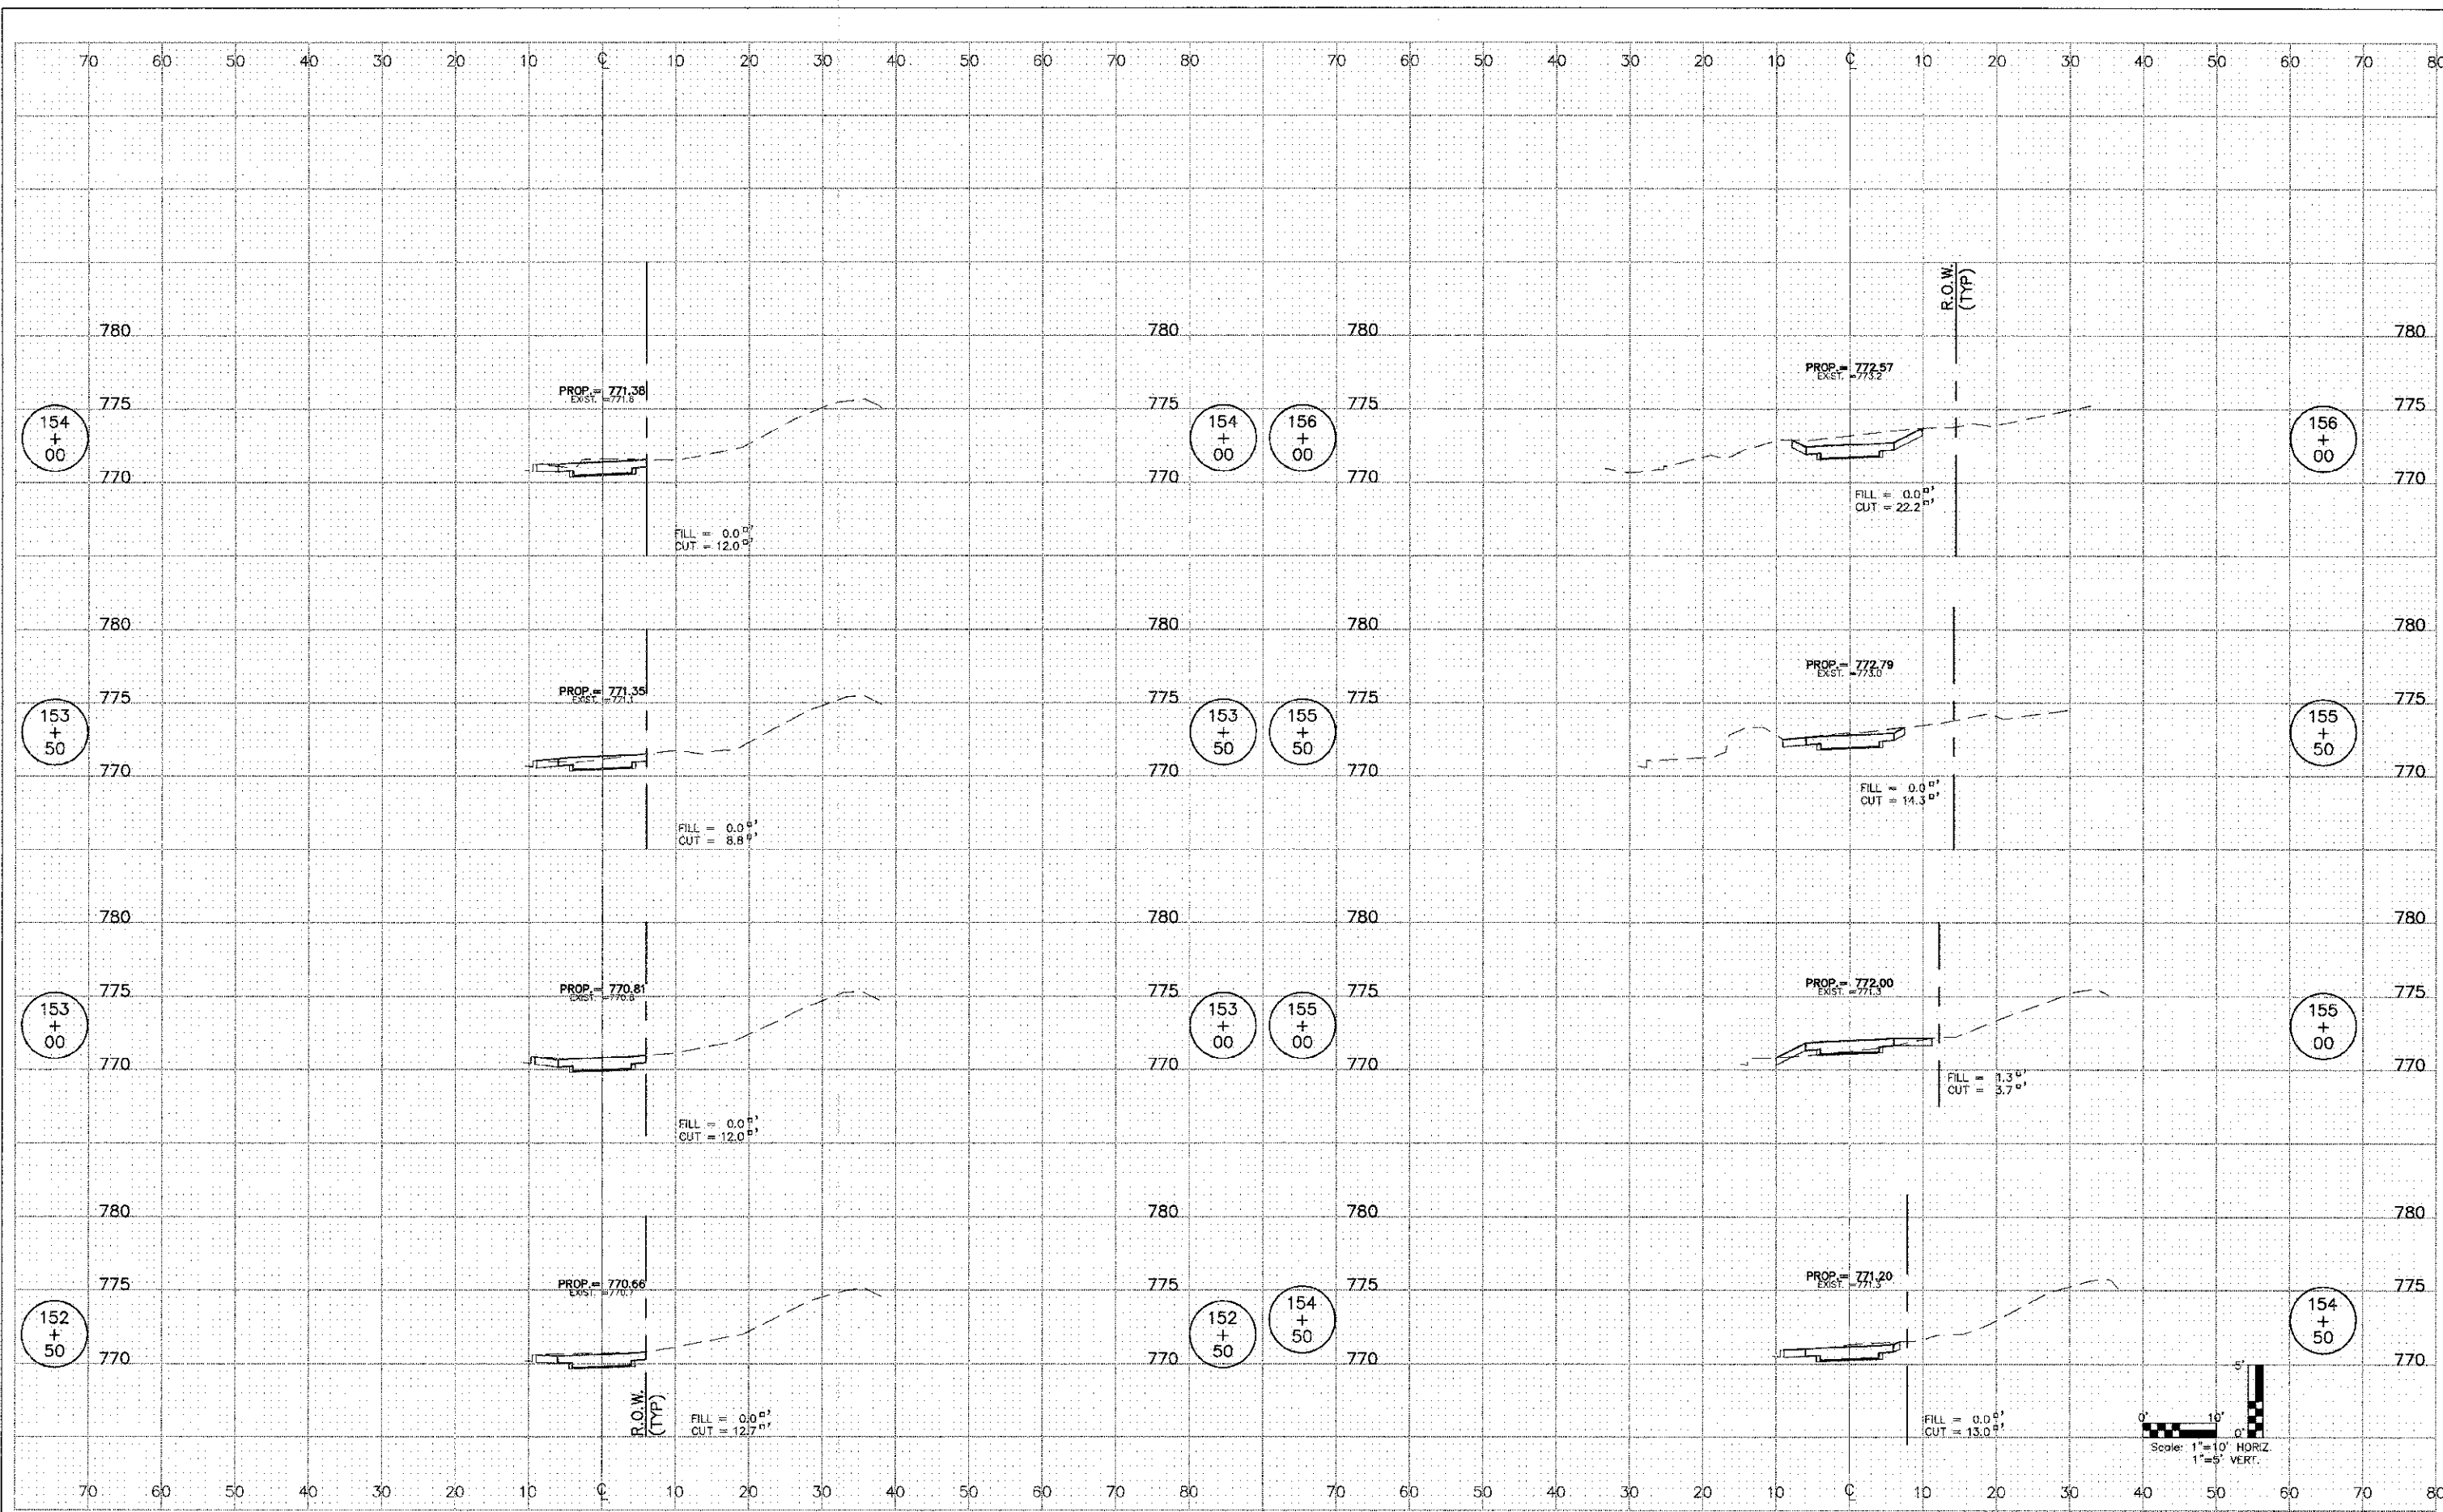

FILE NAME =	USER NAME = rmmcalowski	DESIGNED -- BD	REVISED --
H:\West Chicago\100910.00 Blue Trail		DRAWN -- RT	REVISED --
Connector\CADD\Final Design\rc009005.dwg		CHECKED -- JFM	REVISED --
		DATE -- APRIL, 2012	REVISED --

STATE OF ILLINOIS
DEPARTMENT OF TRANSPORTATION

CHARLESTOWNE DRIVE

SCALE: 1"=10'H; 1"=5'V SHEET NO. 9 OF 12 SHEETS STA. 152+50 TO STA. 156+00

F.A. RTE.	SECTION	COUNTY	TOTAL SHEETS	SHEET NO.
	00-00064-00-3T	DuPAGE	31	28
FED. ROAD DIST. NO. 1 ILLINOIS FED. AID PROJECT			CONTRACT NO. 63/30	

