


NOTE:
 1. CONTRACTOR SHALL REMOVE EXISTING MAIL BOXES AND PROVIDE TEMPORARY MAIL BOX LOCATION, AND REINSTALL MAIL BOXES AFTER WORK HAS BEEN COMPLETED.
 2. ALL CURB BOXES TO BE RELOCATED AND/OR ADJUSTED BY ILLINOIS AMERICAN WATER COMPANY.

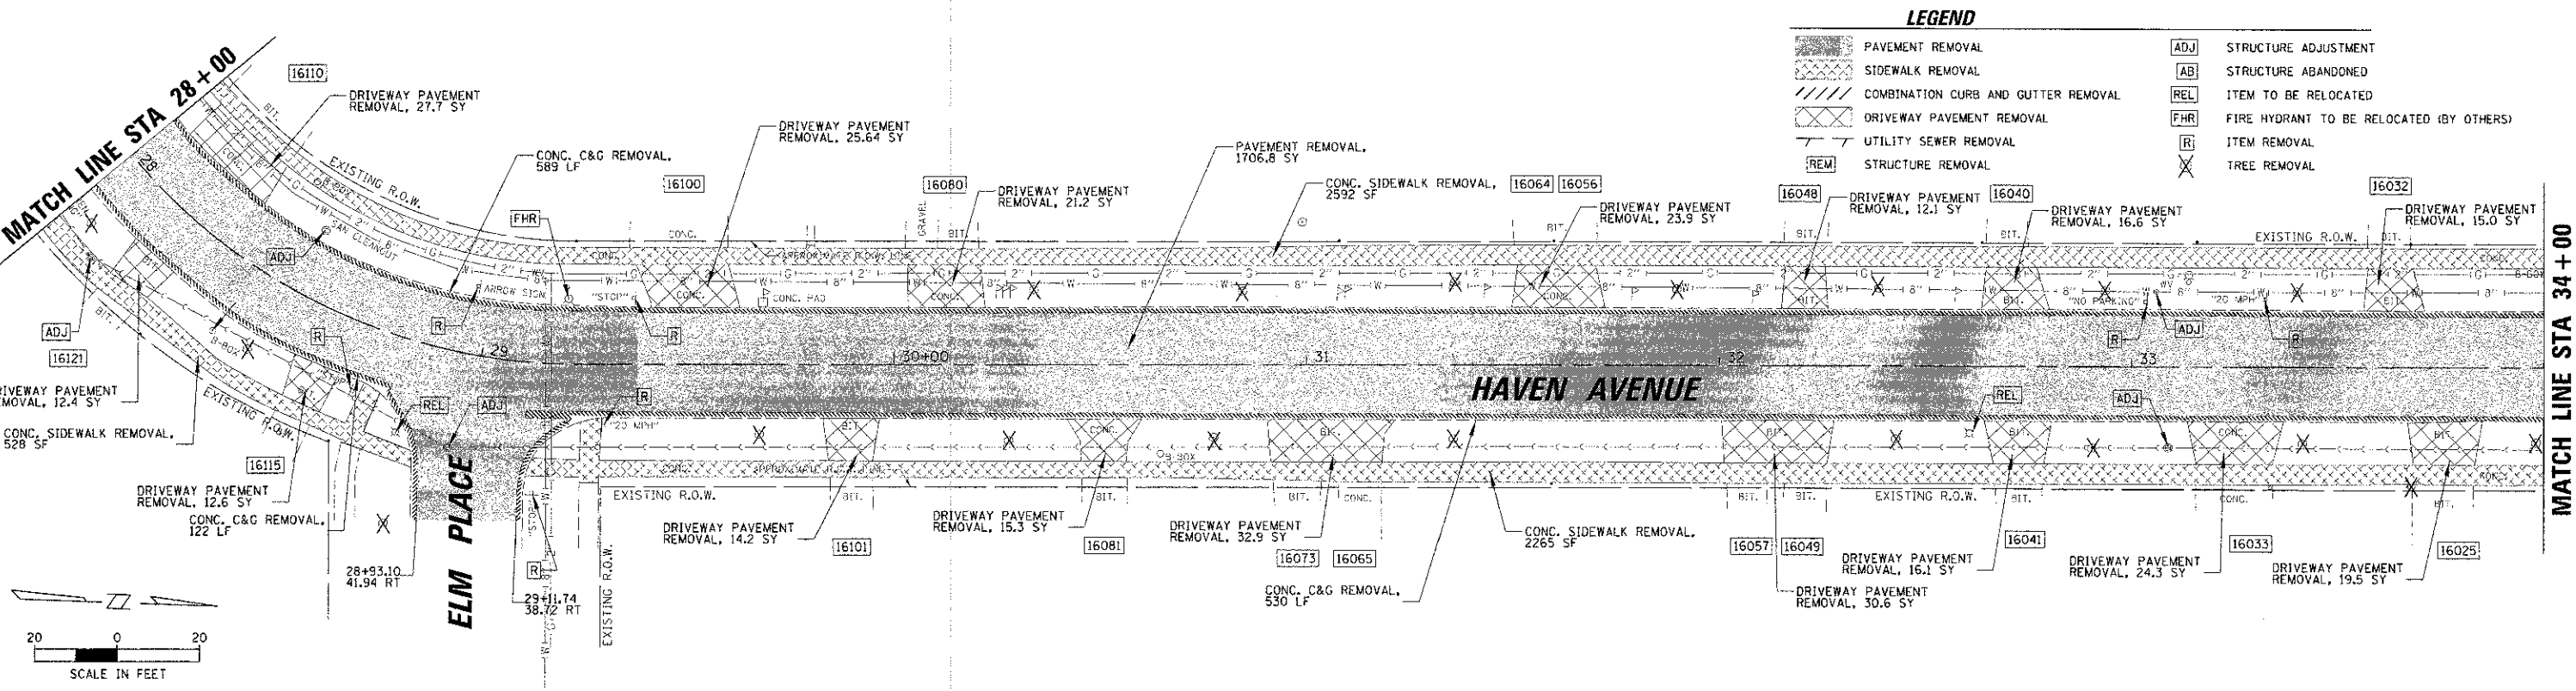

LEGEND

- PAVEMENT REMOVAL
- SIDEWALK REMOVAL
- COMBINATION CURB AND GUTTER REMOVAL
- DRIVEWAY PAVEMENT REMOVAL
- UTILITY SEWER REMOVAL
- STRUCTURE REMOVAL
- STRUCTURE ADJUSTMENT
- STRUCTURE ABANDONED
- ITEM TO BE RELOCATED
- FIRE HYDRANT TO BE RELOCATED (BY OTHERS)
- ITEM REMOVAL
- TREE REMOVAL

CHRISTOPHER B. BURKE
 ENGINEERING, LTD.
 1938 E. Lincoln Highway, Suite 212
 New Lenox, Illinois 60451
 (815) 483-9050

USER NAME = mksawc
 DESIGNED CJM
 DRAWN MAK
 CHECKED DV
 DATE

REVISED -
 REVISED -
 REVISED -
 REVISED -

STATE OF ILLINOIS
 DEPARTMENT OF TRANSPORTATION

EXISTING CONDITIONS AND REMOVAL PLAN
 HAVEN AVENUE

SCALE: 1" = 20' SHEET 10 OF 59 SHEETS STA. 22+00.00 TO STA. 34+00.00

F.A.U. RTE.	SECTION	COUNTY	TOTAL SHEETS	SHEET NO.
1037	10-00024-00-FP	COOK	59	10
CONTRACT NO. 63773				
ILLINOIS FED. AID PROJECT				