

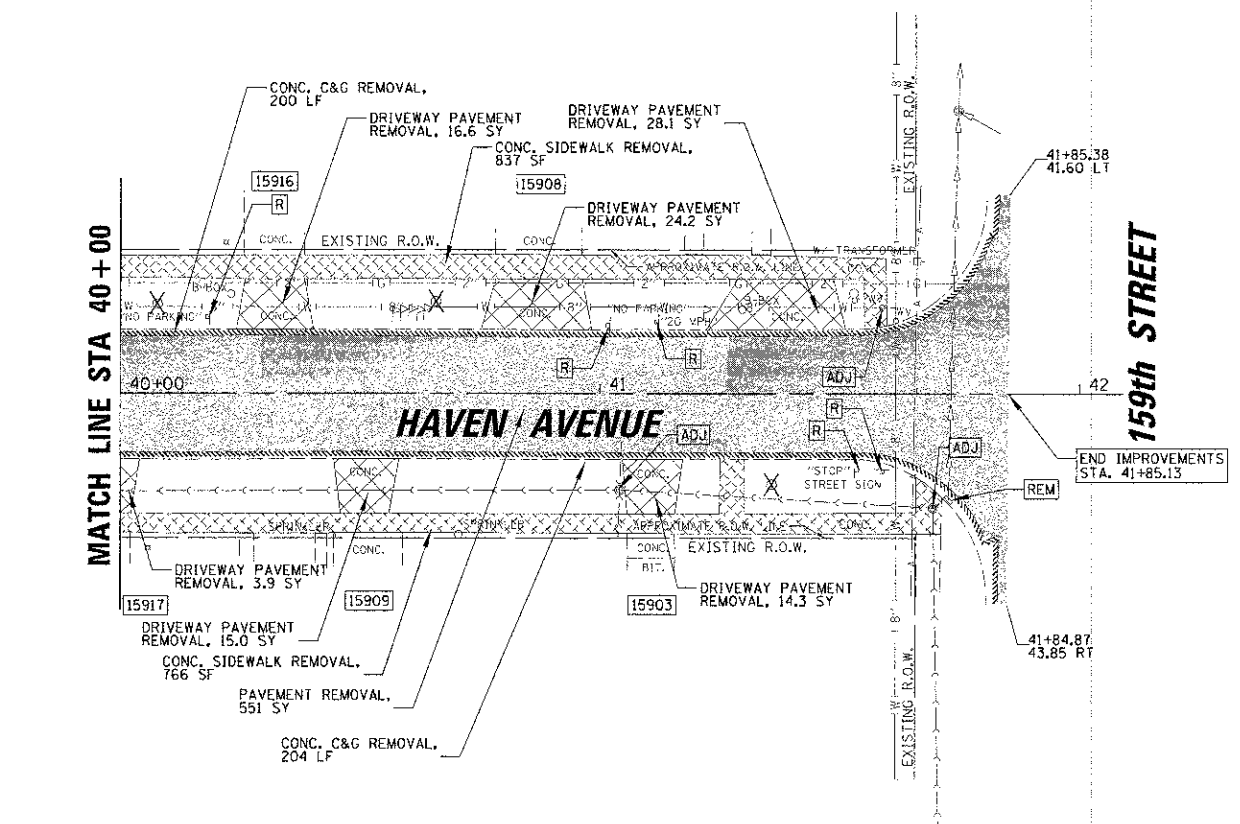


NOTE:
 1. CONTRACTOR SHALL REMOVE EXISTING MAIL BOXES AND PROVIDE TEMPORARY MAIL BOX LOCATION, AND REINSTALL MAIL BOXES AFTER WORK HAS BEEN COMPLETED.
 2. ALL CURB BOXES TO BE RELOCATED AND/OR ADJUSTED BY ILLINOIS AMERICAN WATER COMPANY.

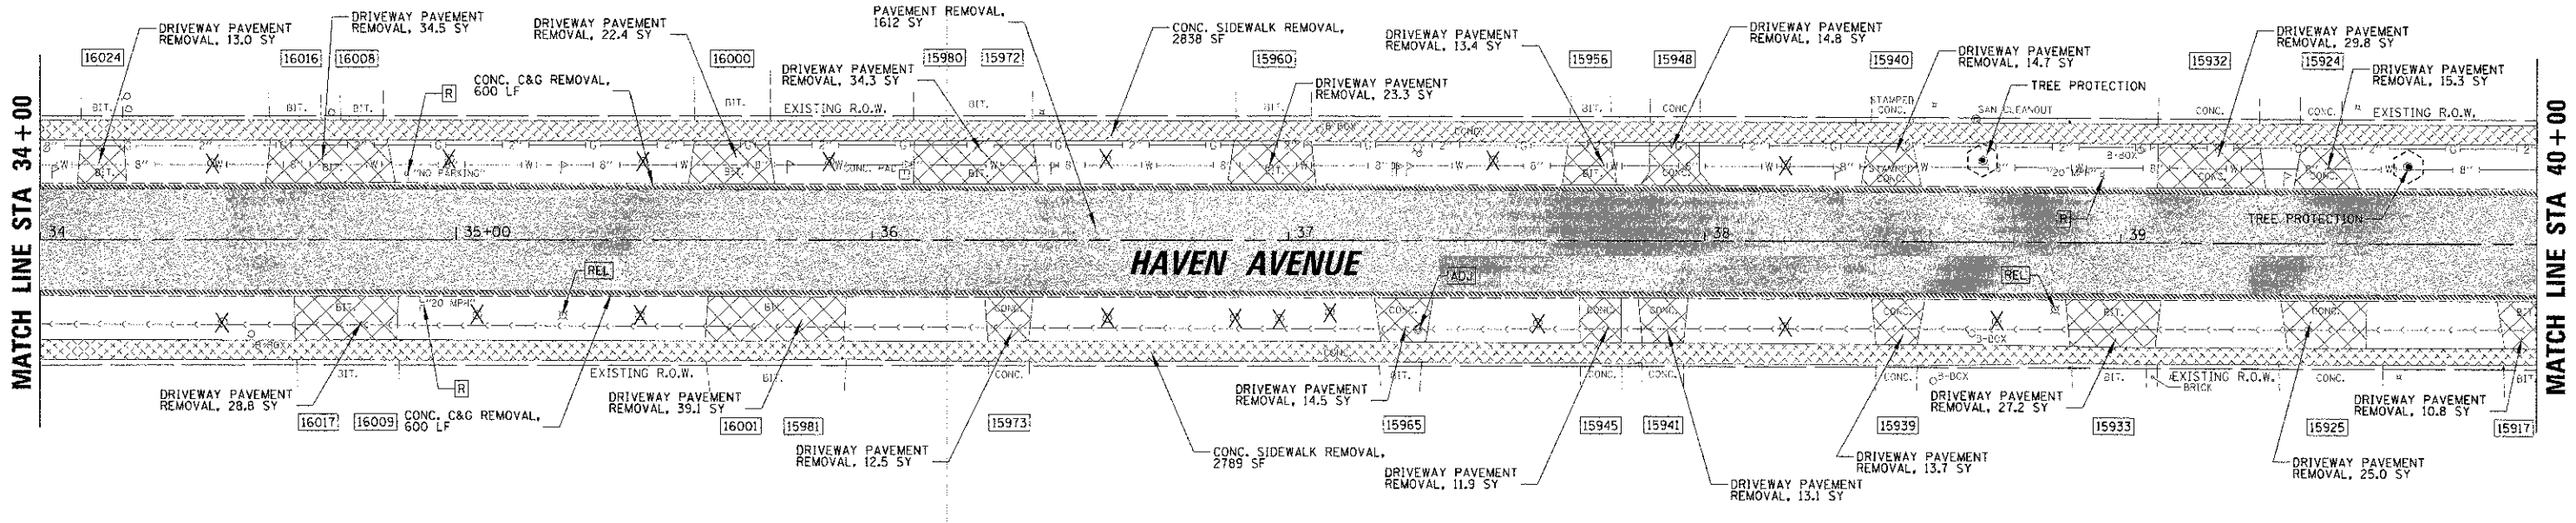

- LEGEND**
- PAVEMENT REMOVAL
 - SIDEWALK REMOVAL
 - COMBINATION CURB AND GUTTER REMOVAL
 - DRIVEWAY PAVEMENT REMOVAL
 - UTILITY SEWER REMOVAL
 - STRUCTURE REMOVAL
 - STRUCTURE ADJUSTMENT
 - STRUCTURE ABANDONED
 - ITEM TO BE RELOCATED
 - FIRE HYDRANT TO BE RELOCATED (BY OTHERS)
 - ITEM REMOVAL
 - TREE REMOVAL

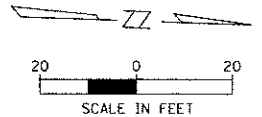

CHRISTOPHER B. BURKE ENGINEERING, LTD. 1938 E. Lincoln Highway, Suite 212 New Lenox, Illinois 60461 (815) 463-9050	USER NAME: <i>makoon</i>	DESIGNED: <i>CJM</i>	REVISED: -	STATE OF ILLINOIS DEPARTMENT OF TRANSPORTATION	EXISTING CONDITIONS AND REMOVAL PLAN HAVEN AVENUE	F.A.J. RTE. 1037	SECTION 10-0024-00-FP	COUNTY COOK	TOTAL SHEETS 59	SHEET NO. 11		
	PLANT SCALE: 1" = 20'	DRAWN: <i>MAK</i>	REVISED: -			SCALE: 1" = 20'	SHEET 11	OF 59 SHEETS	STA. 34+00.00	TO STA. 42+00.00	CONTRACT NO. 63773	
	PLANT DATE: 1/3/2013	CHECKED: <i>DV</i>	REVISED: -			ILLINOIS FED. AID PROJECT						
	DATE: -	DATE: -	REVISED: -									