


DATE	
BY	
REVISIONS	
1. SUPPLEMENTED	
2. CORRECTED	
3. REVISIONS	
4. REVISIONS	
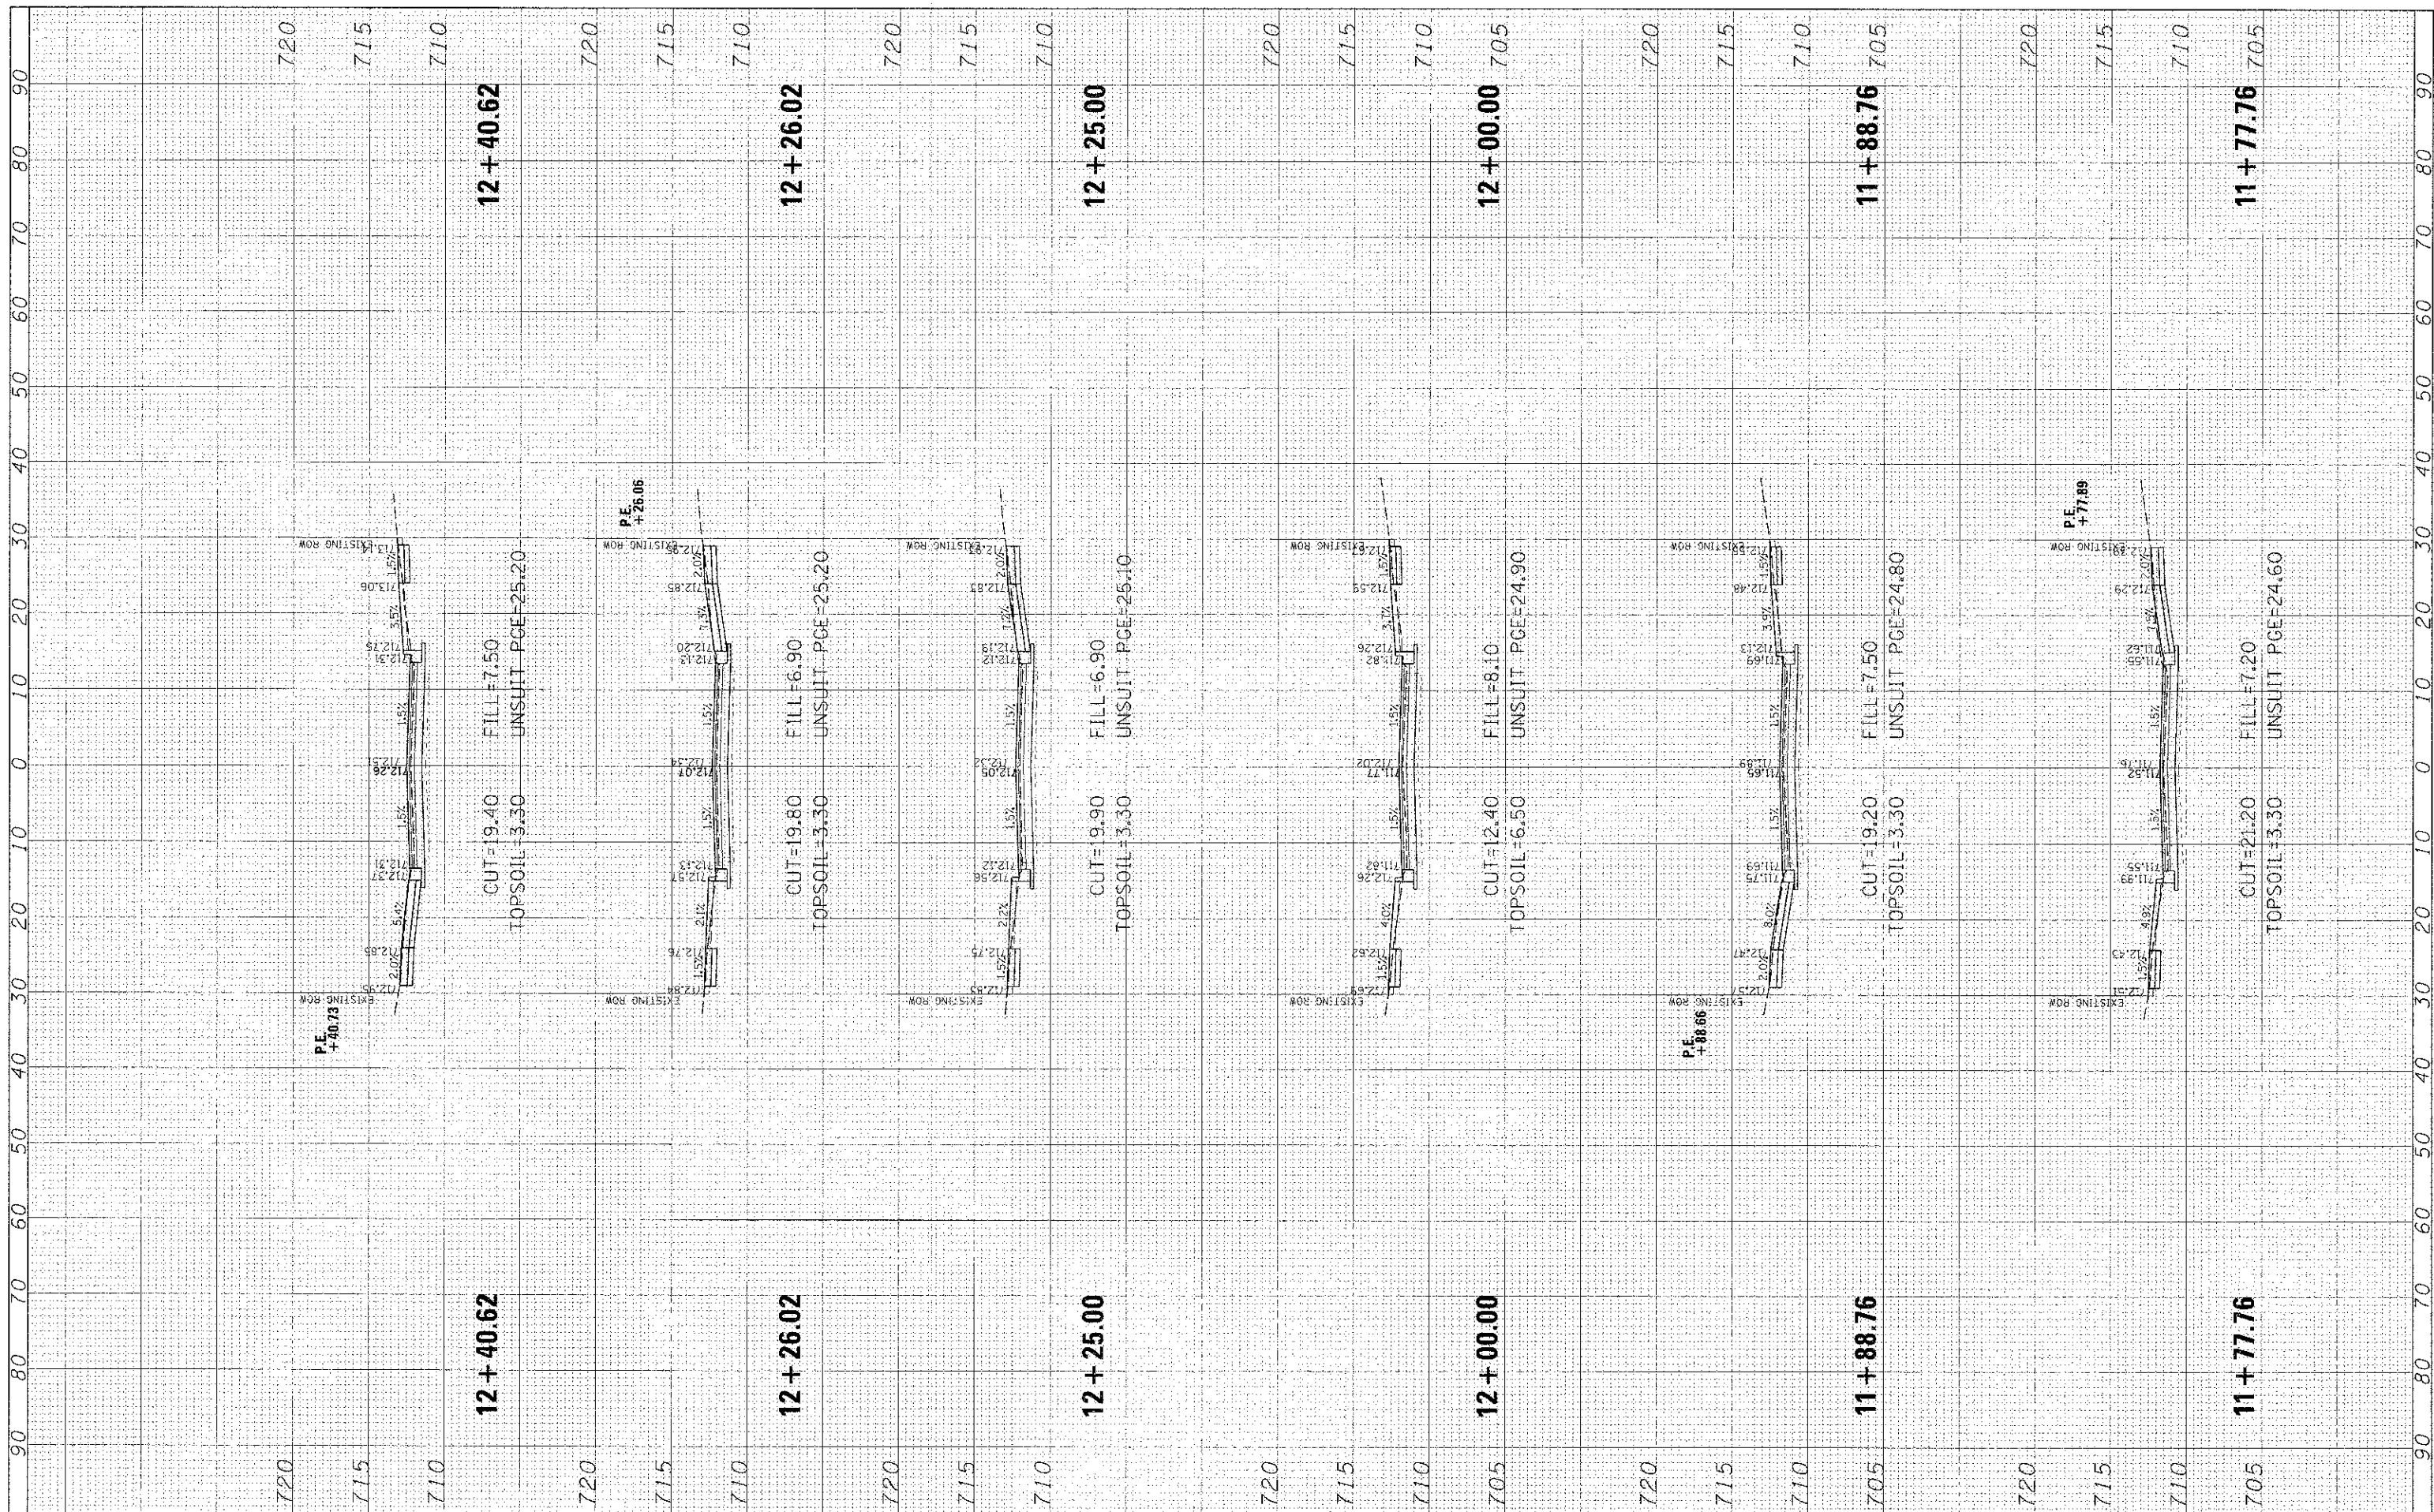

CHRISTOPHER B. BURKE
ENGINEERING, LTD.
1938 E. Lincoln Highway, Suite 212
New Lenox, Illinois 60451
(815) 463-9050

DESIGNED *CJM*
DRAWN *MAK*
CHECKED *DV*
DATE

REVISIONS
REVISIONS
REVISIONS
REVISIONS

STATE OF ILLINOIS
DEPARTMENT OF TRANSPORTATION

HAVEN AVENUE

SCALE: SHEET 26 OF 59 SHEETS STA. 11+77.76 TO STA. 12+40.62

F.A.U. RTE.	SECTION	COUNTY	TOTAL SHEETS	SHEET NO.
1037	10-00024-00-FP	COOK	59	26
CONTRACT NO. 63773			ILLINOIS FED. AID PROJECT	