


FINAL SURVEY	DATE
REVISED SURVEY	DATE
NOTE BOOK	NO.
AREAS CHECKED	

ORIGINAL SURVEY	DATE
REVISED SURVEY	DATE
NOTE BOOK	NO.
AREAS CHECKED	

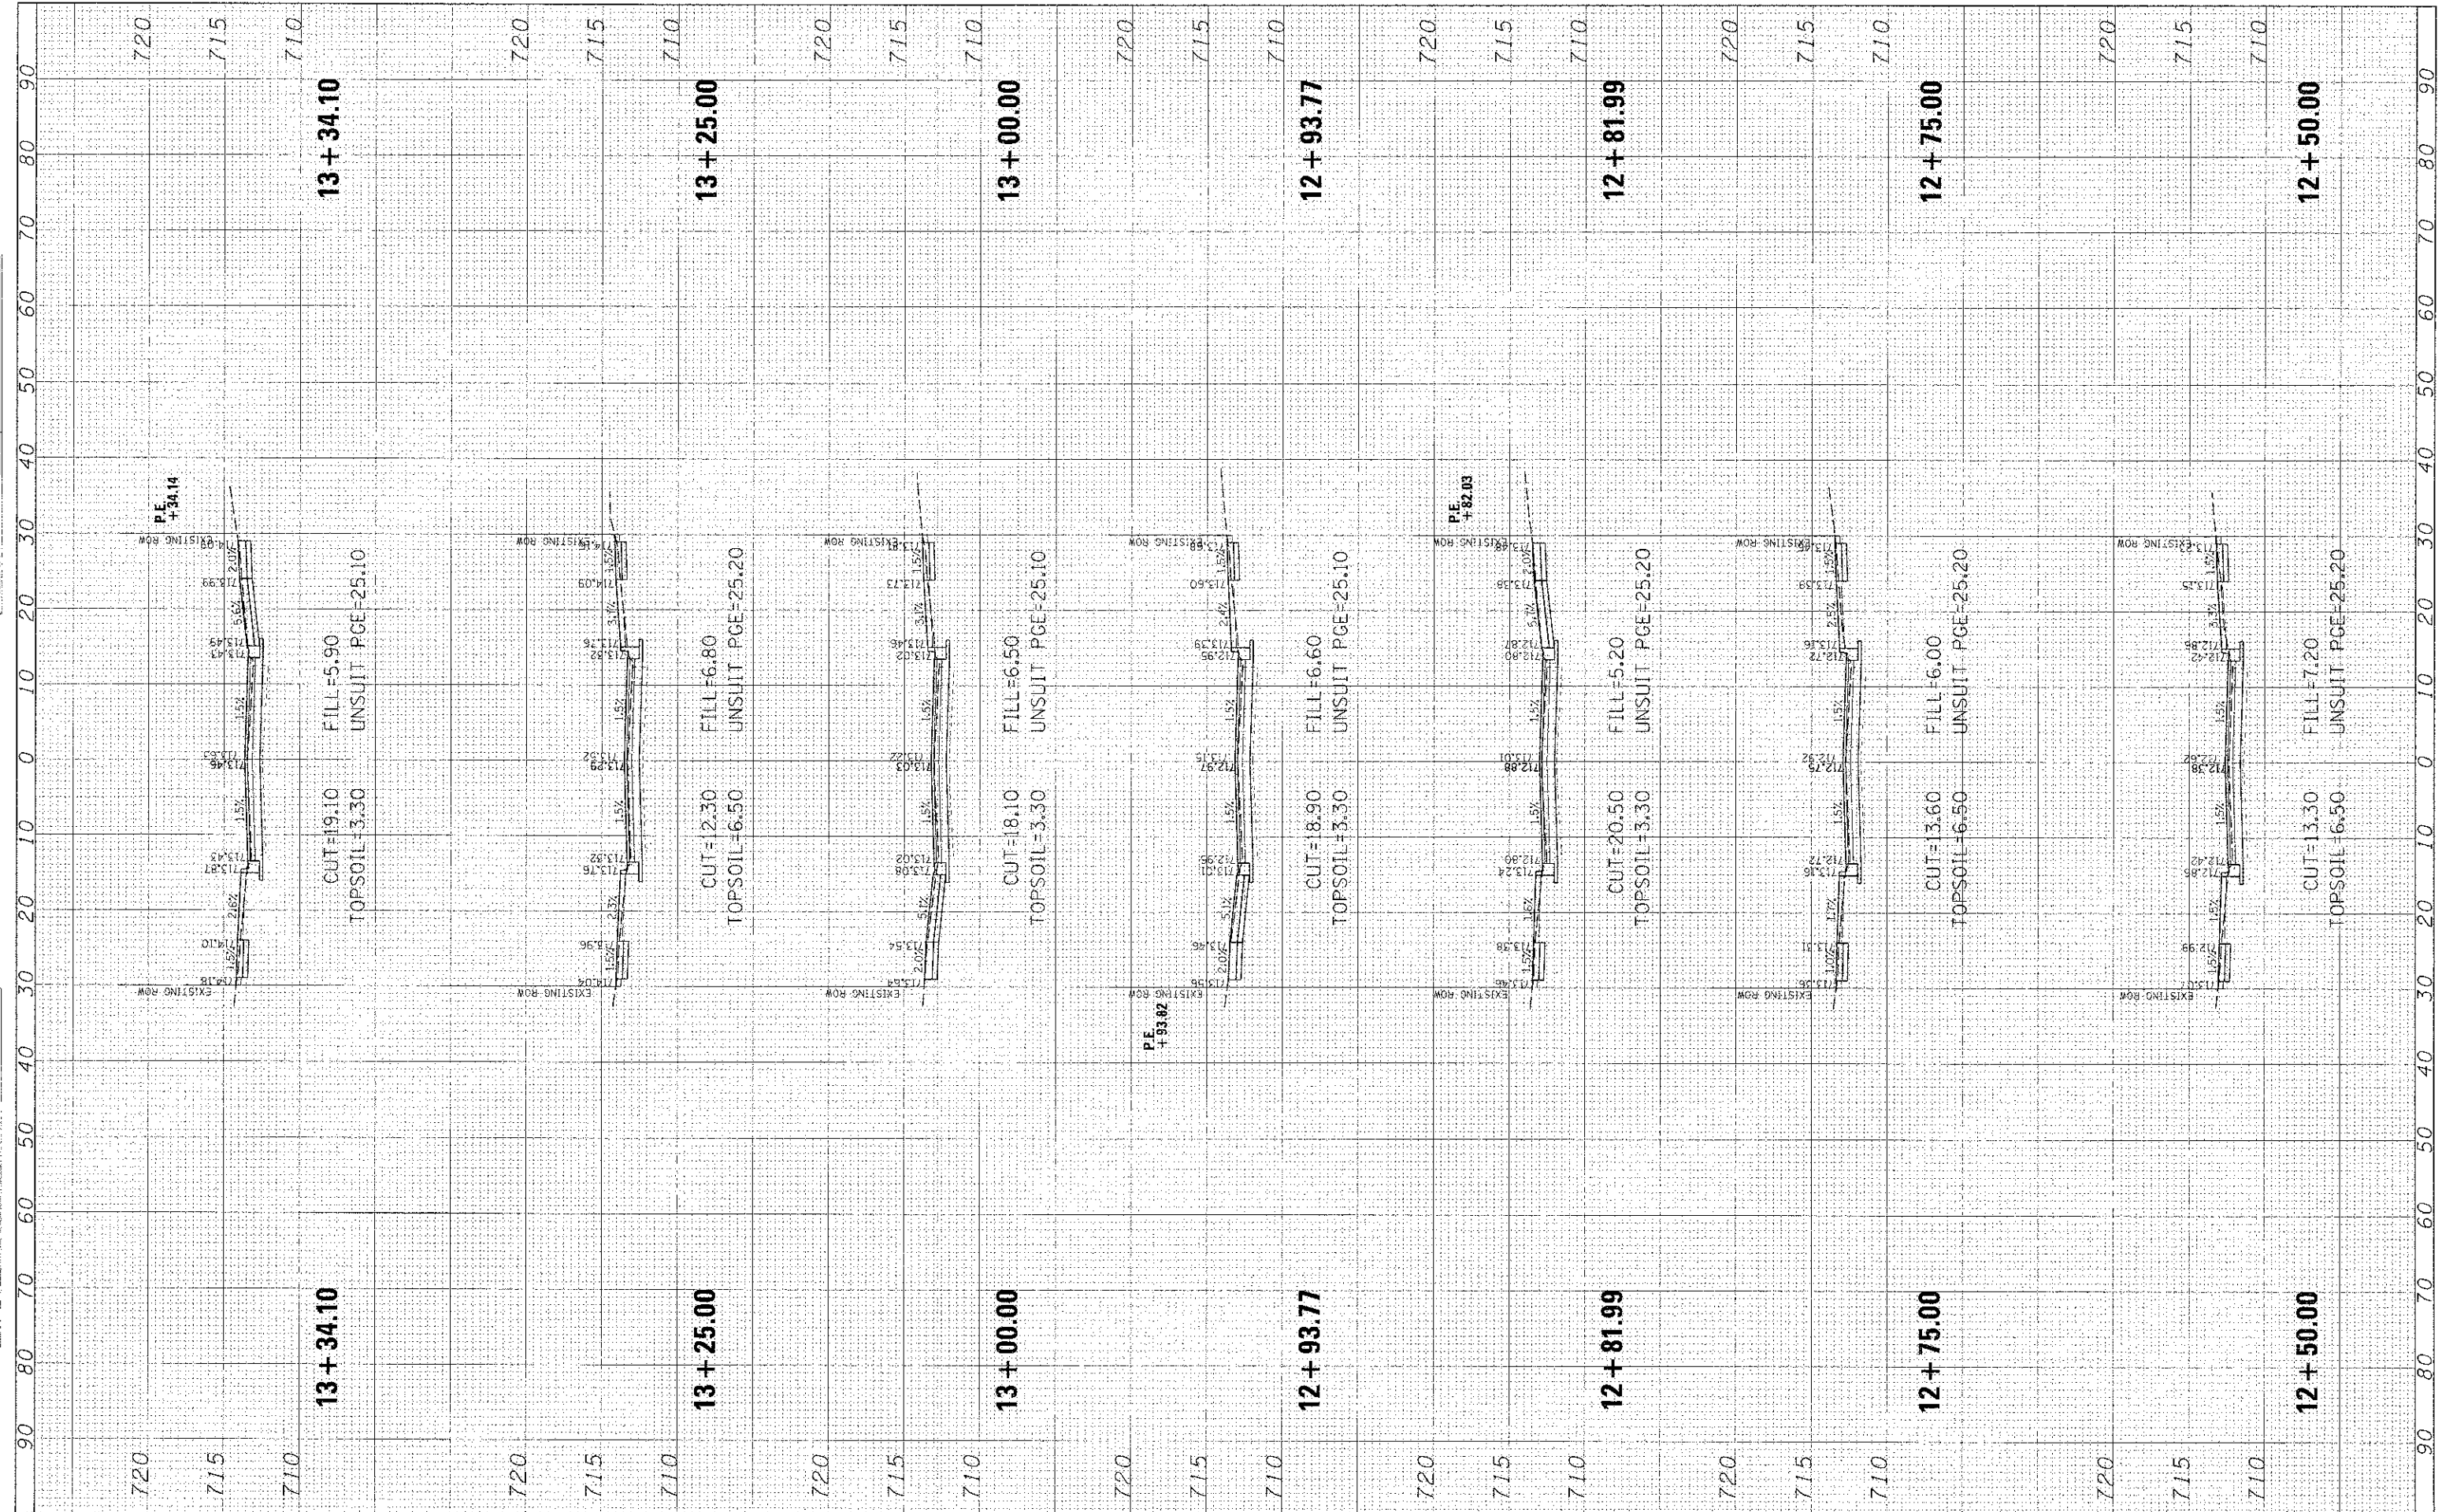

CB CHRISTOPHER B. BURKE
ENGINEERING, LTD.
1936 E. Lincoln Highway, Suite 212
New Lenox, Illinois 60451
(815) 463-9050

PROJECT NAME	= rkaoraa
DESIGNED	CJM
DRAWN	MAK
CHECKED	DV
DATE	-
PROJECT SCALE	= 1"
DATE	= 1/3/2013

REVISED	-
REVISED	-
REVISED	-
REVISED	-

**STATE OF ILLINOIS
DEPARTMENT OF TRANSPORTATION**

HAVEN AVENUE

SCALE: SHEET 27 OF 59 SHEETS STA. 12+50.00 TO STA. 13+34.10

F.A.U. RTE.	SECTION	COUNTY	TOTAL SHEETS	SHEET NO.
1037	10-0024-00-FP	COOK	59	27
CONTRACT NO. 63773			ILLINOIS FED. AID PROJECT	