


FINAL SURVEY	DATE
DESIGNED	BY
CHECKED	DATE
NOTED	DATE
APPROVED	DATE

OPERATIONAL	DATE
SUPPLY	BY
NOTE BOOK	DATE
APPROVED	DATE

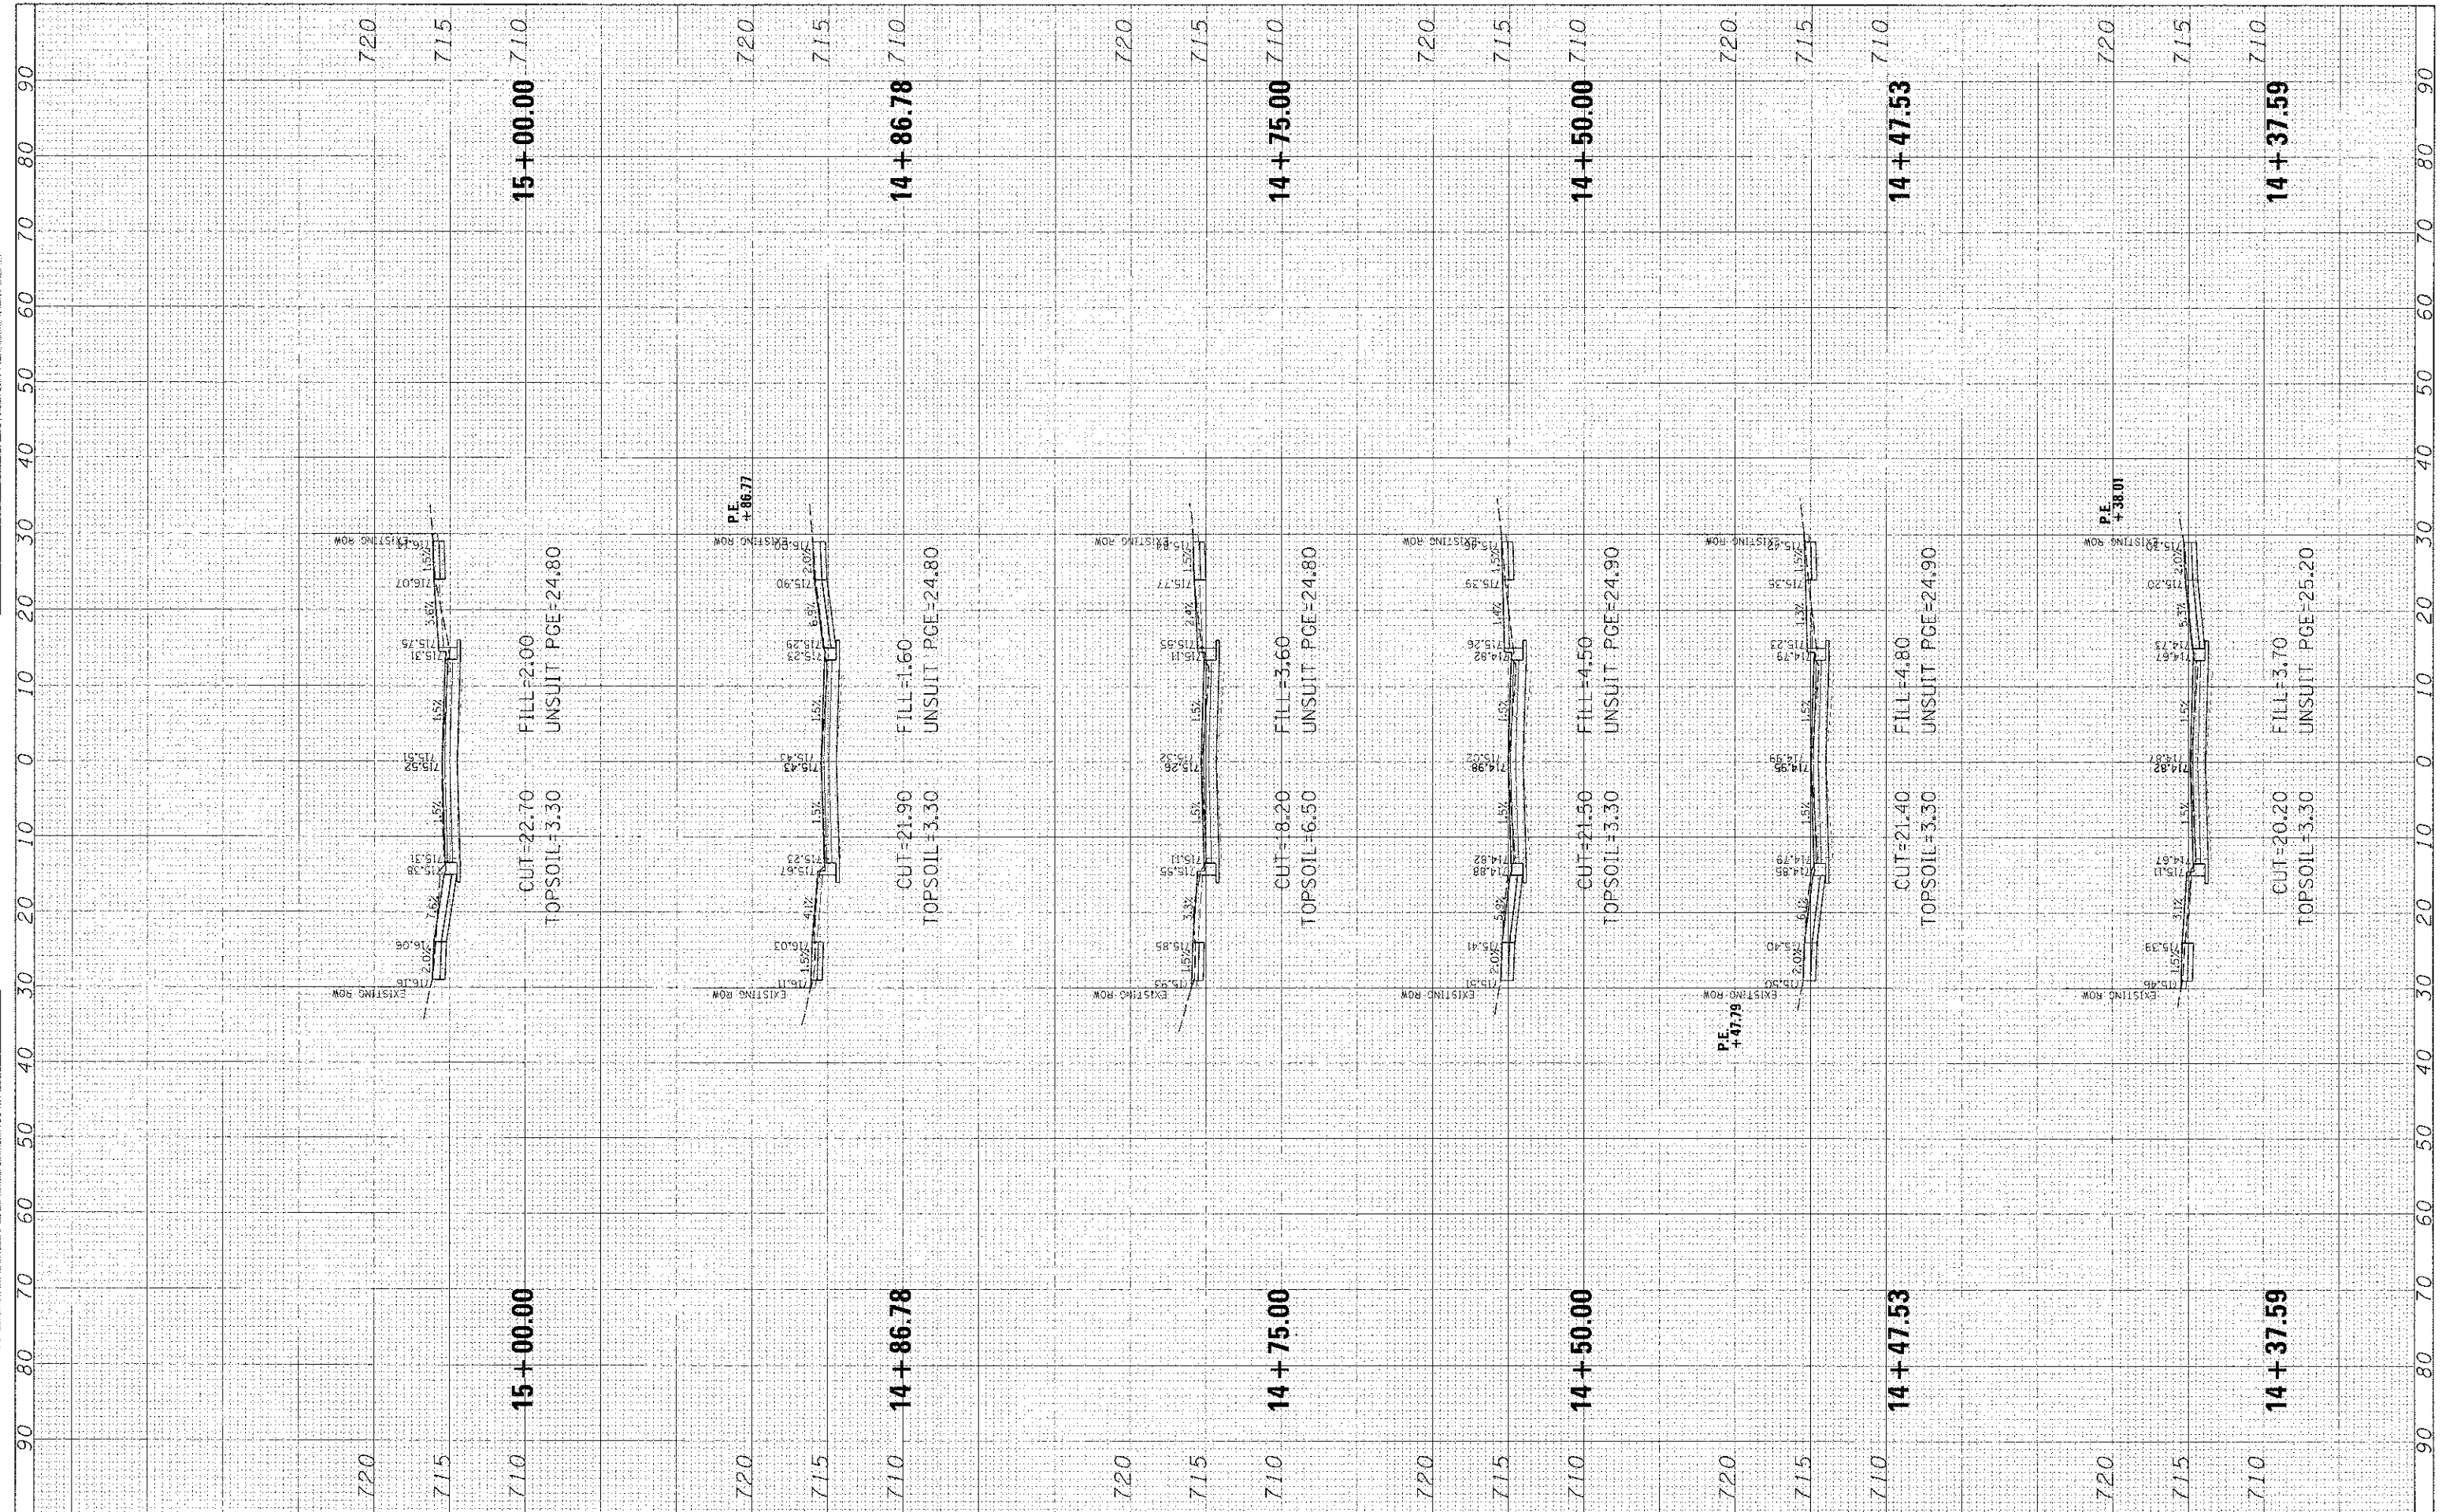

**CHRISTOPHER B. BURKE**  
ENGINEERING, LTD.  
1938 E. Lincoln Highway, Suite 212  
New Lenox, Illinois 60451  
(815) 463-9050

USER NAME: akacandc  
DESIGNED: CJM  
DRAWN: MAK  
CHECKED: DV  
DATE: -  
PLOT SCALE: 1" = 40'  
PLOT DATE: 1/3/2013

REVISIONS:  
REVISION NO. | DESCRIPTION  
1 |  
2 |  
3 |

**STATE OF ILLINOIS  
DEPARTMENT OF TRANSPORTATION**

**HAVEN AVENUE**

SCALE: SHEET 29 OF 59 SHEETS STA. 14+37.59 TO STA. 15+00.00

F.A.U. RTE.	SECTION	COUNTY	TOTAL SHEETS
1037	10-00024-00-FP	COOK	59 29
ILLINOIS FED. AID PROJECT			CONTRACT NO. 63773

P:\110398\Civil\Xs\haven\_110398.dgn