


DATE	BY
SURVEY	DESIGNED
NOTED	DRAWN
ADDED	CHECKED
DELETED	DATE
AREAS CHECKED	

DATE	BY
SURVEY	DESIGNED
NOTED	DRAWN
ADDED	CHECKED
DELETED	DATE
AREAS CHECKED	

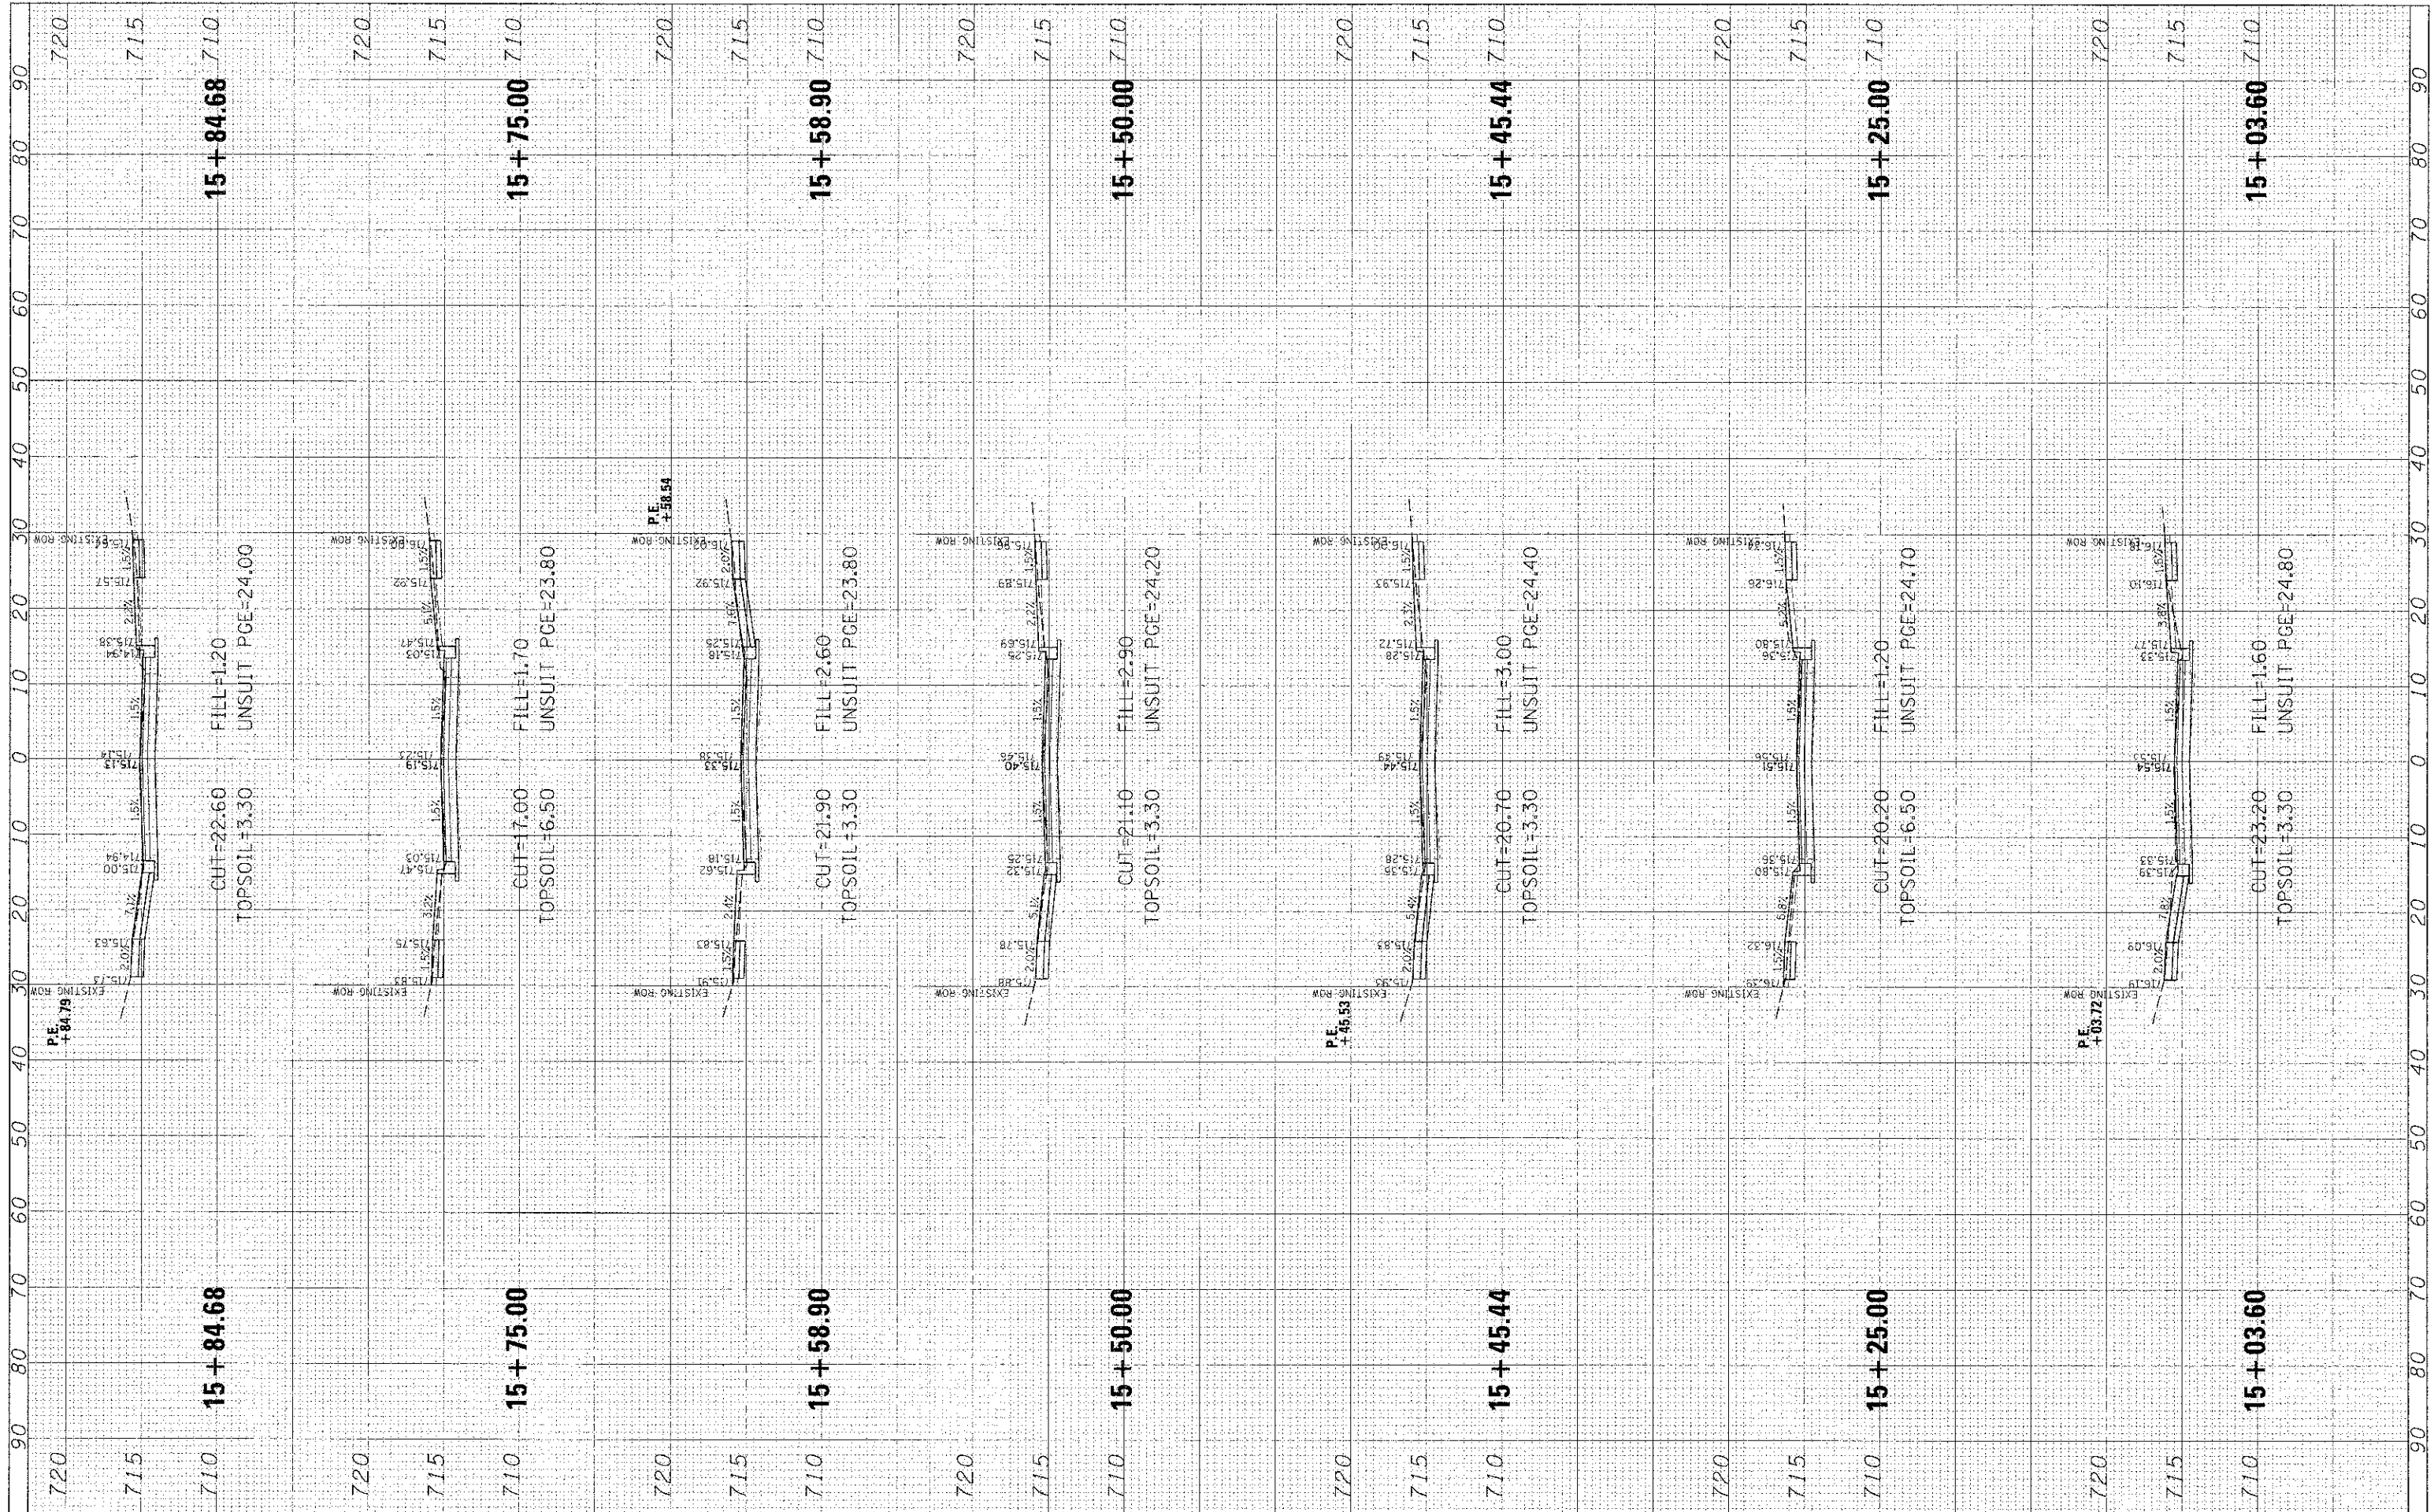

CB
CHRISTOPHER B. BURKE
 ENGINEERING, LTD.
 1938 E. Lincoln Highway, Suite 212
 New Lenox, Illinois 60451
 (815) 463-9060

USER NAME: = mkoonce
 PLOT SCALE = 10'
 PLOT DATE = 1/3/2013

DESIGNED *CJM*
 DRAWN *MAK*
 CHECKED *DV*
 DATE

REVISED -
 REVISED -
 REVISED -
 REVISED -

STATE OF ILLINOIS
DEPARTMENT OF TRANSPORTATION

SCALE: SHEET 30 OF 59 SHEETS STA. 15+03.60 TO STA. 15+84.68

HAVEN AVENUE

F.A.U. RTE.	SECTION	COUNTY	TOTAL SHEETS	SHEET NO.
1037	10-00024-00-FP	COOK	59	30
CONTRACT NO. 63773			ILLINOIS FED. AID PROJECT	

H:\110372\CVT\110372\110398.dgn