


FINAL SURVEY	DATE
SHEET	BY
NOTE BOOK	DATE
REVISIONS	

DATE	BY
DATE	BY
DATE	BY
DATE	BY

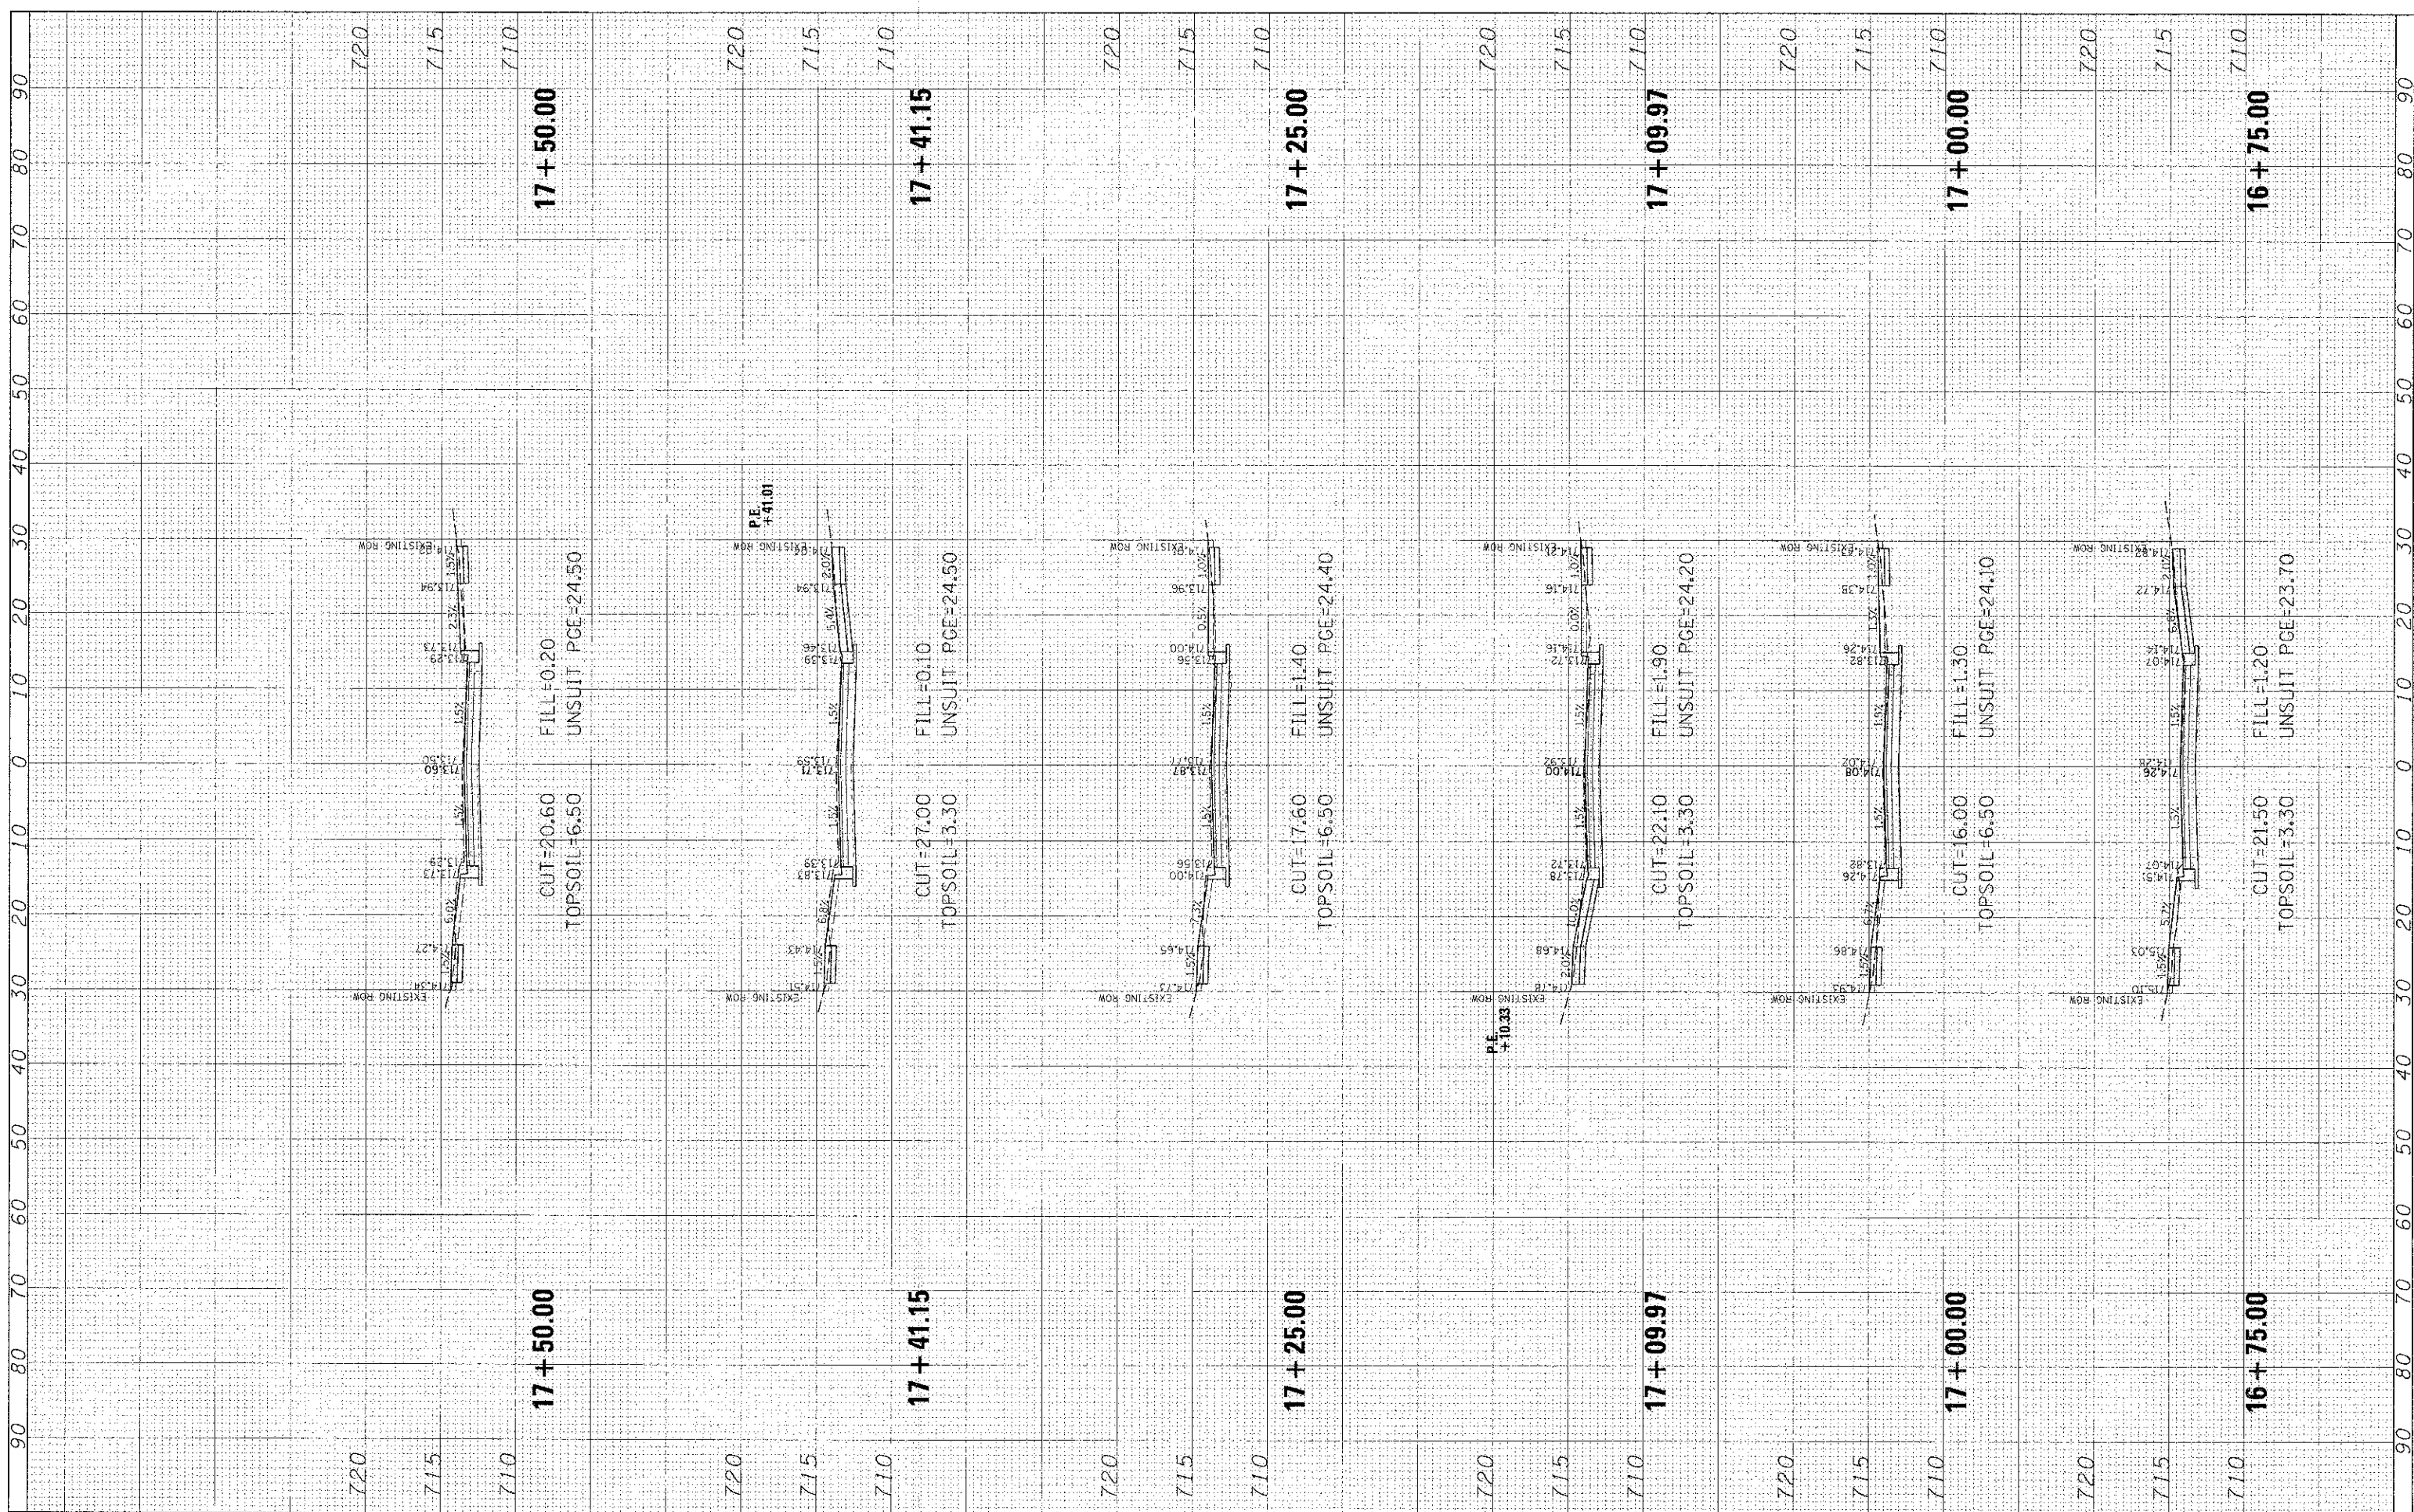

**CHRISTOPHER B. BURKE**  
ENGINEERING, LTD.  
1938 E. Lincoln Highway, Suite 212  
New Lenox, Illinois 80451  
(815) 463-9050

USER NAME	mak
DESIGNED	CJM
DRAWN	MAK
CHECKED	DV
DATE	

REVISION	
REVISION	
REVISION	
REVISION	

SCALE:	SHEET 32 OF 59 SHEETS	STA. 16+75.00 TO STA. 17+50.00
--------	-----------------------	--------------------------------

**STATE OF ILLINOIS**  
**DEPARTMENT OF TRANSPORTATION**

**HAVEN AVENUE**

F.A.U. RTE.	SECTION	COUNTY	TOTAL SHEET SHEETS NO.
1037	10-00024-00-FP	COOK	59 32
			CONTRACT NO. 63773
ILLINOIS FED. AID PROJECT			