


DATE	3/1
BY	AK
CHECKED	DV
DESIGNED	CJM
DRAWN	MAK
PROJECT NO.	1037
SHEET NO.	34
TOTAL SHEETS	59
CONTRACT NO.	63773

DATE	3/1
BY	AK
CHECKED	DV
DESIGNED	CJM
DRAWN	MAK
PROJECT NO.	1037
SHEET NO.	34
TOTAL SHEETS	59
CONTRACT NO.	63773

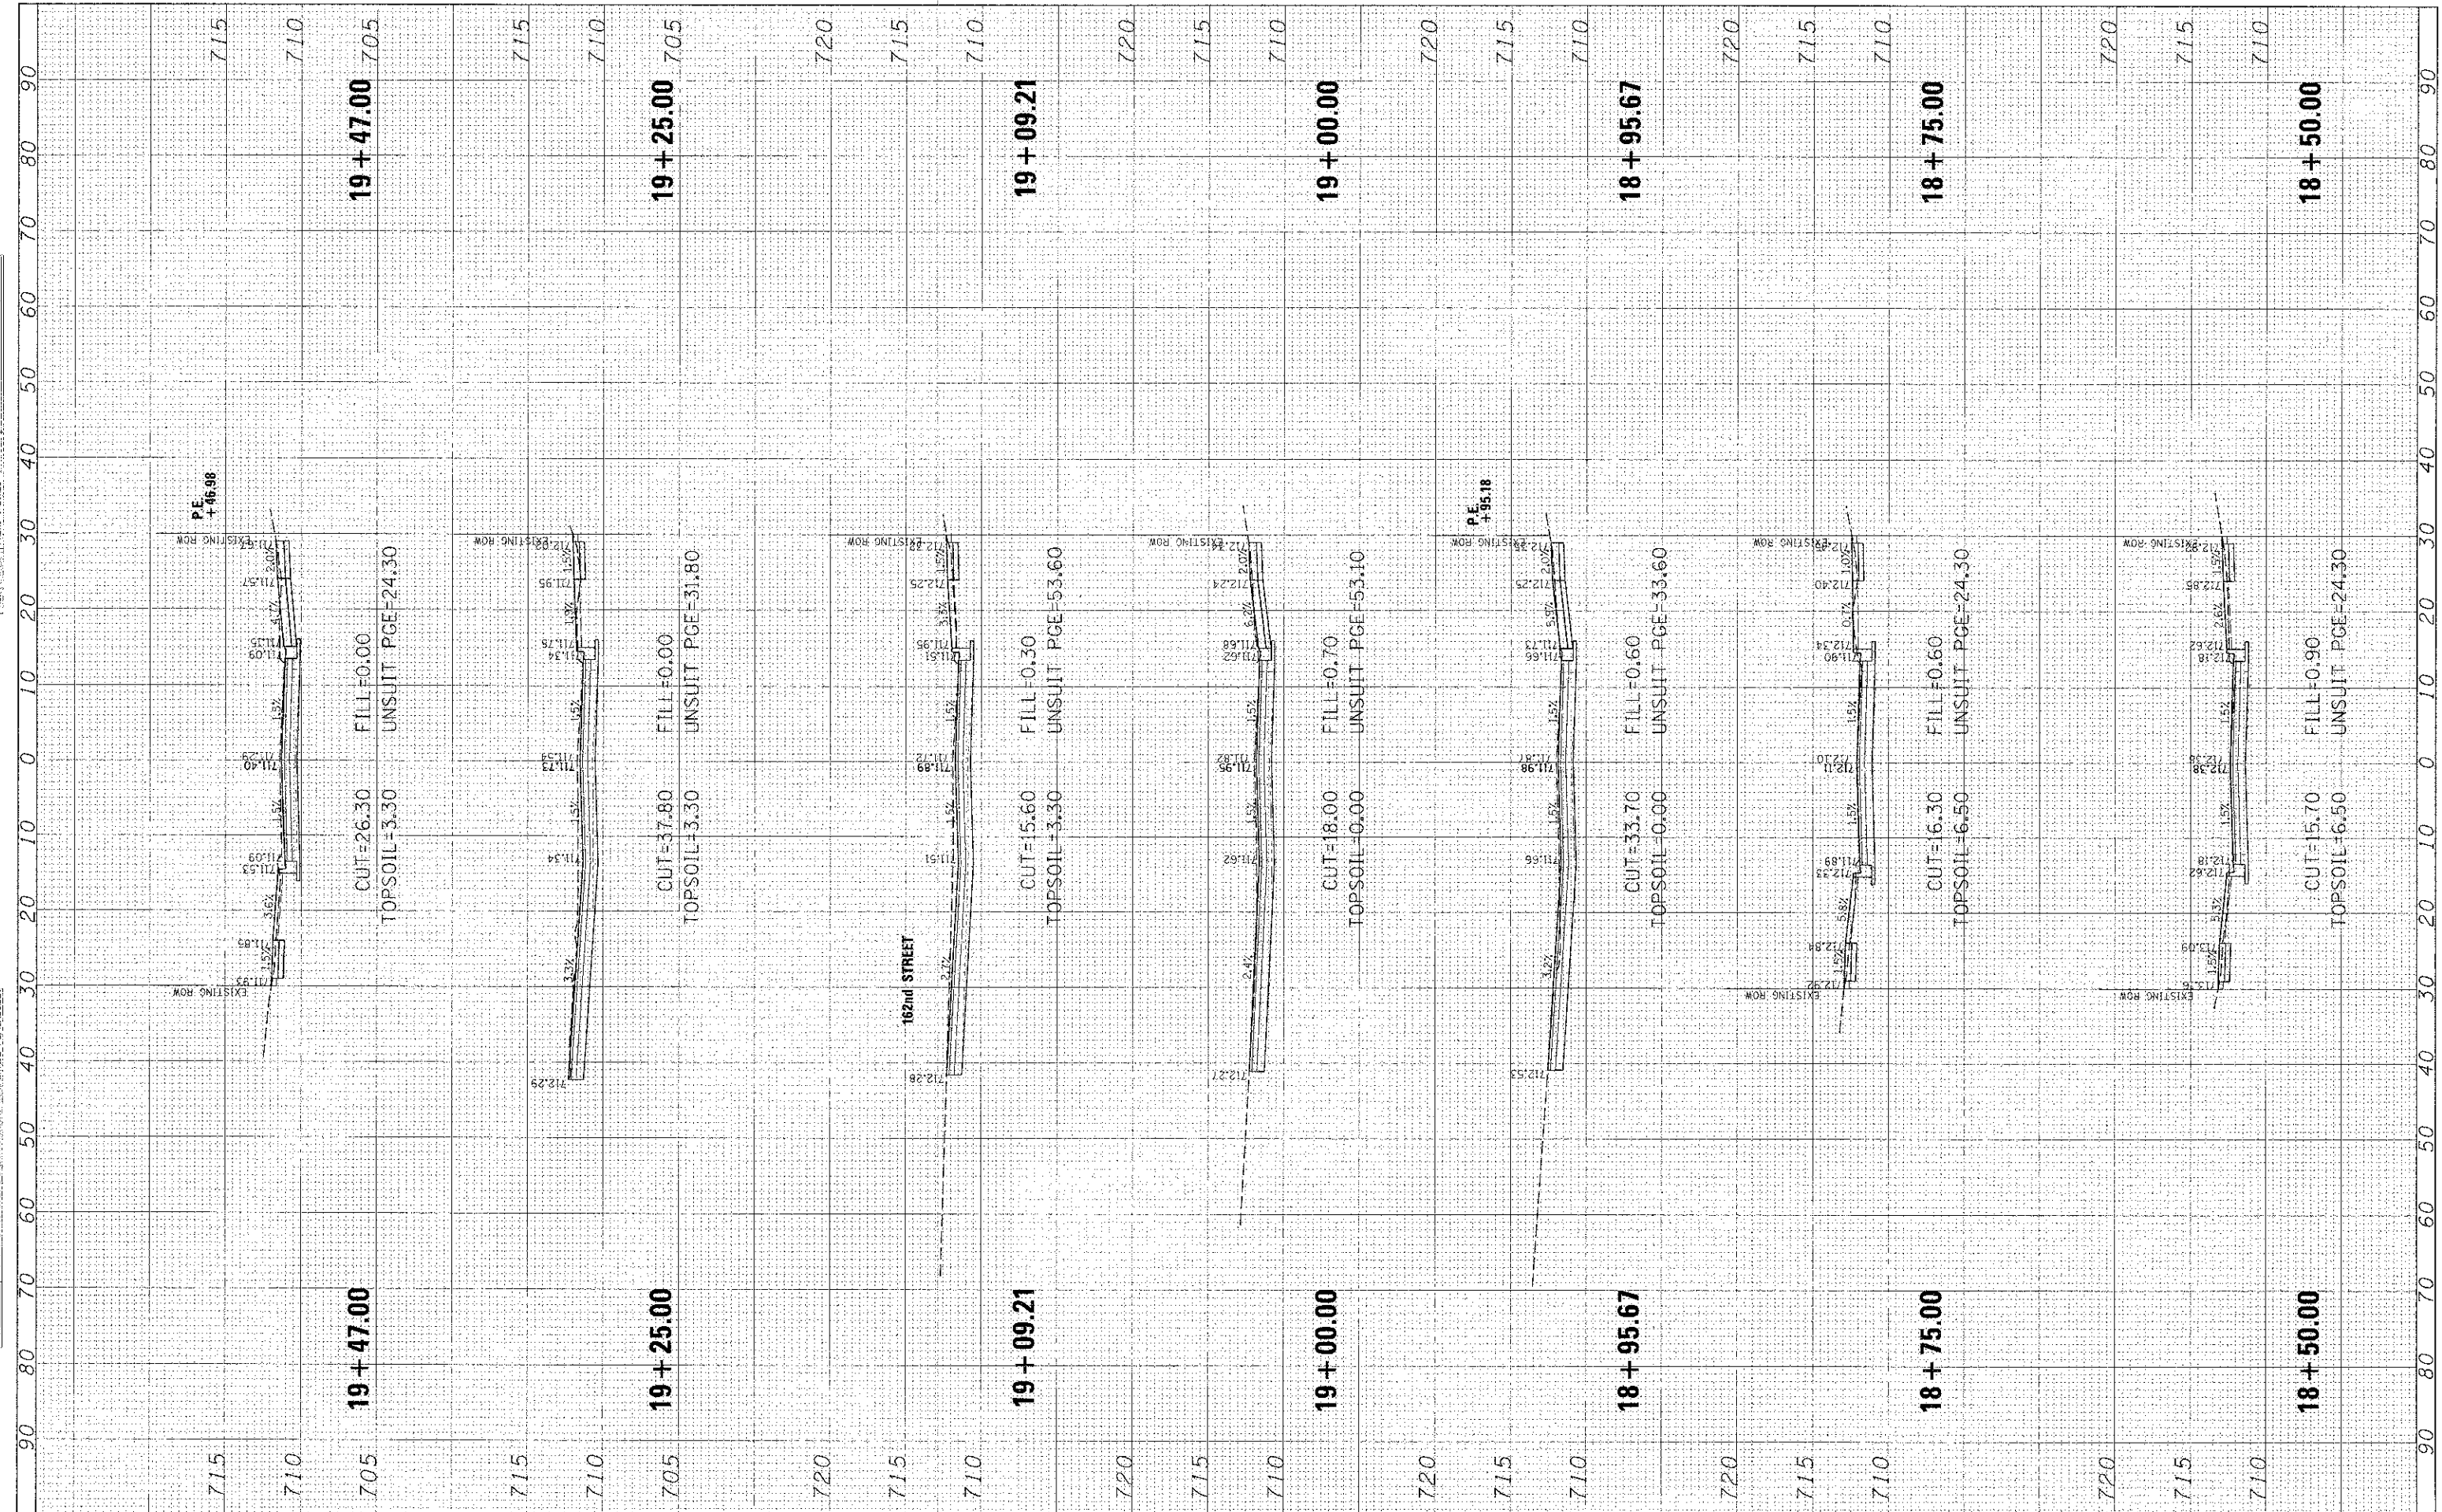

CHRISTOPHER B. BURKE
ENGINEERING, LTD.
1938 E. Lincoln Highway, Suite 212
New Lenox, Illinois 60451
(815) 463-6050

USER NAME	= nkoonce
DESIGNED	CJM
DRAWN	MAK
CHECKED	DV
DATE	-

REVISION	-
REVISION	-
REVISION	-
REVISION	-

STATE OF ILLINOIS
DEPARTMENT OF TRANSPORTATION

HAVEN AVENUE

SCALE: SHEET 34 OF 59 SHEETS STA. 18+50.00 TO STA. 19+47.00

F.A.U. RTE.	SECTION	COUNTY	TOTAL SHEETS	SHEET NO.
1037	10-0024-00-FP	COOK	59	34
CONTRACT NO. 63773			ILLINOIS FED. AID PROJECT	