


ORIGINAL SURVEYED BY DATE
 SURVEY PLOTTED BY DATE
 NOTE BOOK TEMPLATE AREAS CHECKED
 REVISIONS CHECKED

ORIGINAL SURVEYED BY DATE
 SURVEY PLOTTED BY DATE
 NOTE BOOK TEMPLATE AREAS CHECKED
 REVISIONS CHECKED

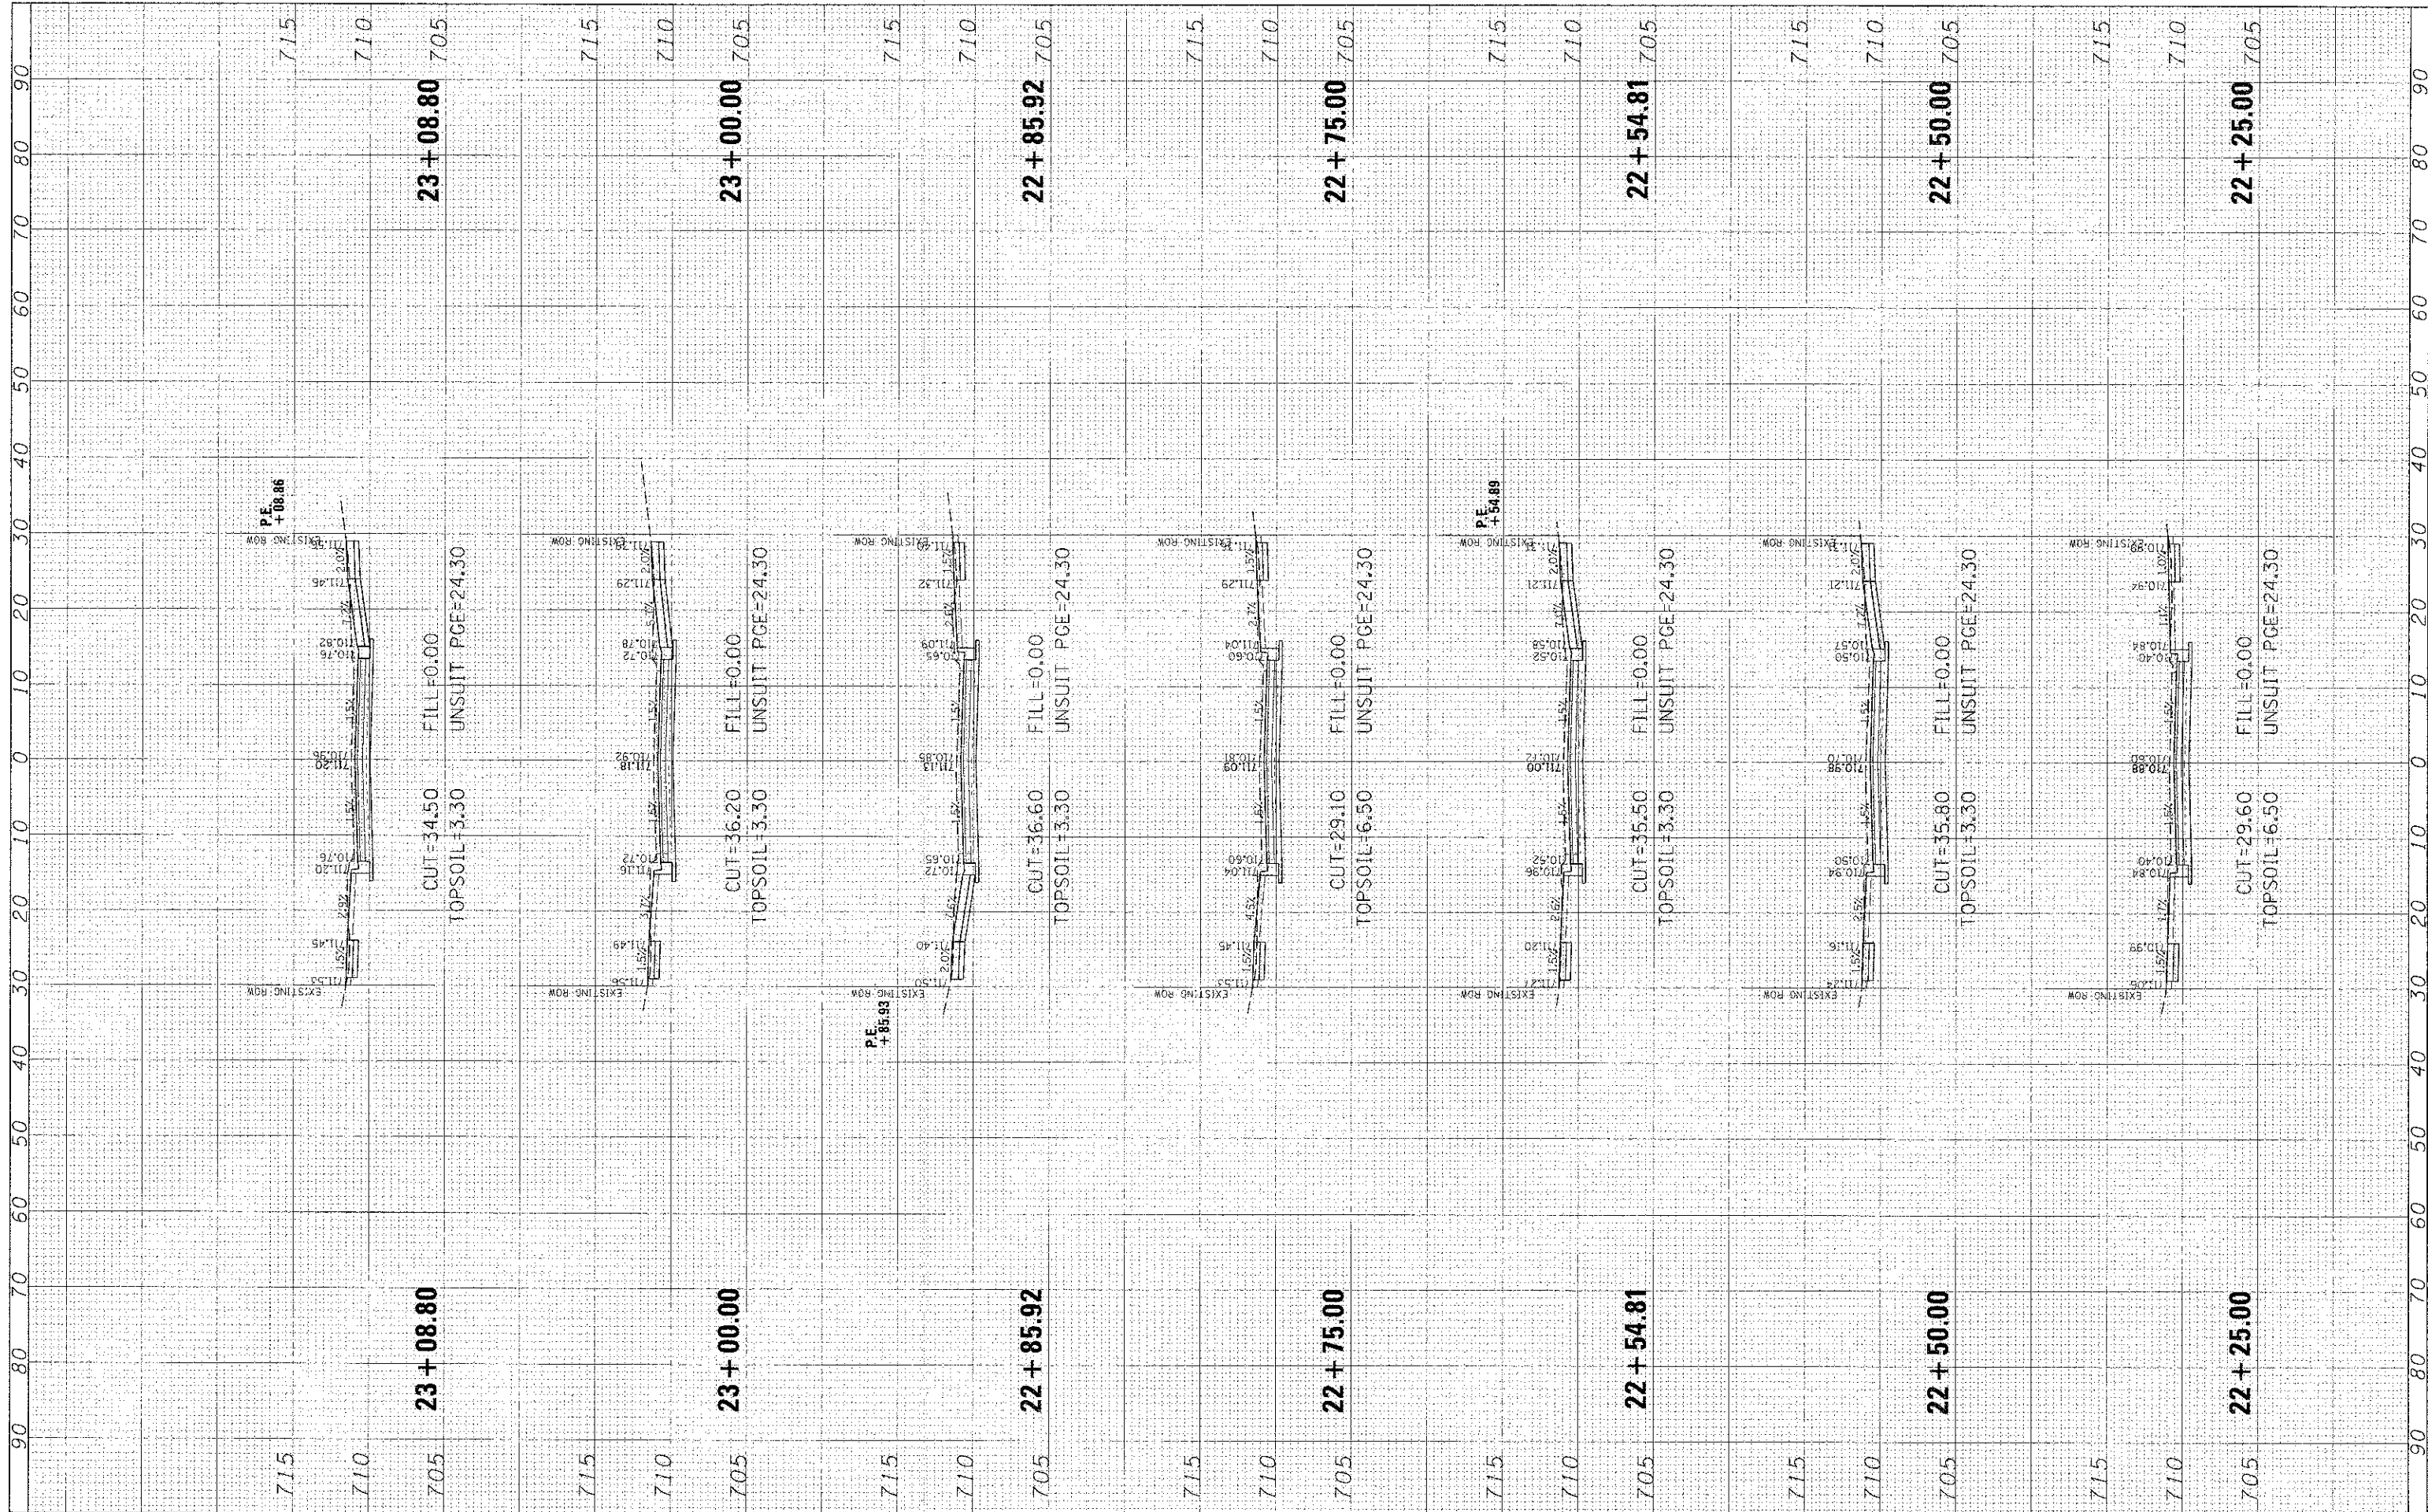

CB
CHRISTOPHER B. BURKE
 ENGINEERING, LTD.
 1938 E. Lincoln Highway, Suite 212
 New Lenox, Illinois 60451
 (815) 463-9050

USER NAME: mckounse	DESIGNED: CJM	REVISIONS:
PLOT SCALE: 1"=10'	DRAWN: MAK	REVISIONS:
PLOT DATE: 1/23/2013	CHECKED: DV	REVISIONS:
	DATE:	REVISIONS:

STATE OF ILLINOIS
DEPARTMENT OF TRANSPORTATION

HAVEN AVENUE

SCALE: SHEET 38 OF 59 SHEETS STA. 22+25.00 TO STA. 23+08.80

F.A.U. RTE. 1037	SECTION 10-00024-00-FP	COUNTY COOK	TOTAL SHEETS 59	SHEET NO. 38
CONTRACT NO. 63773			ILLINOIS FED. AID PROJECT	