


DATE	3/23/2015
DESIGNED	CJM
DRAWN	MAK
CHECKED	DV
DATE	-

DATE	3/23/2015
DESIGNED	CJM
DRAWN	MAK
CHECKED	DV
DATE	-

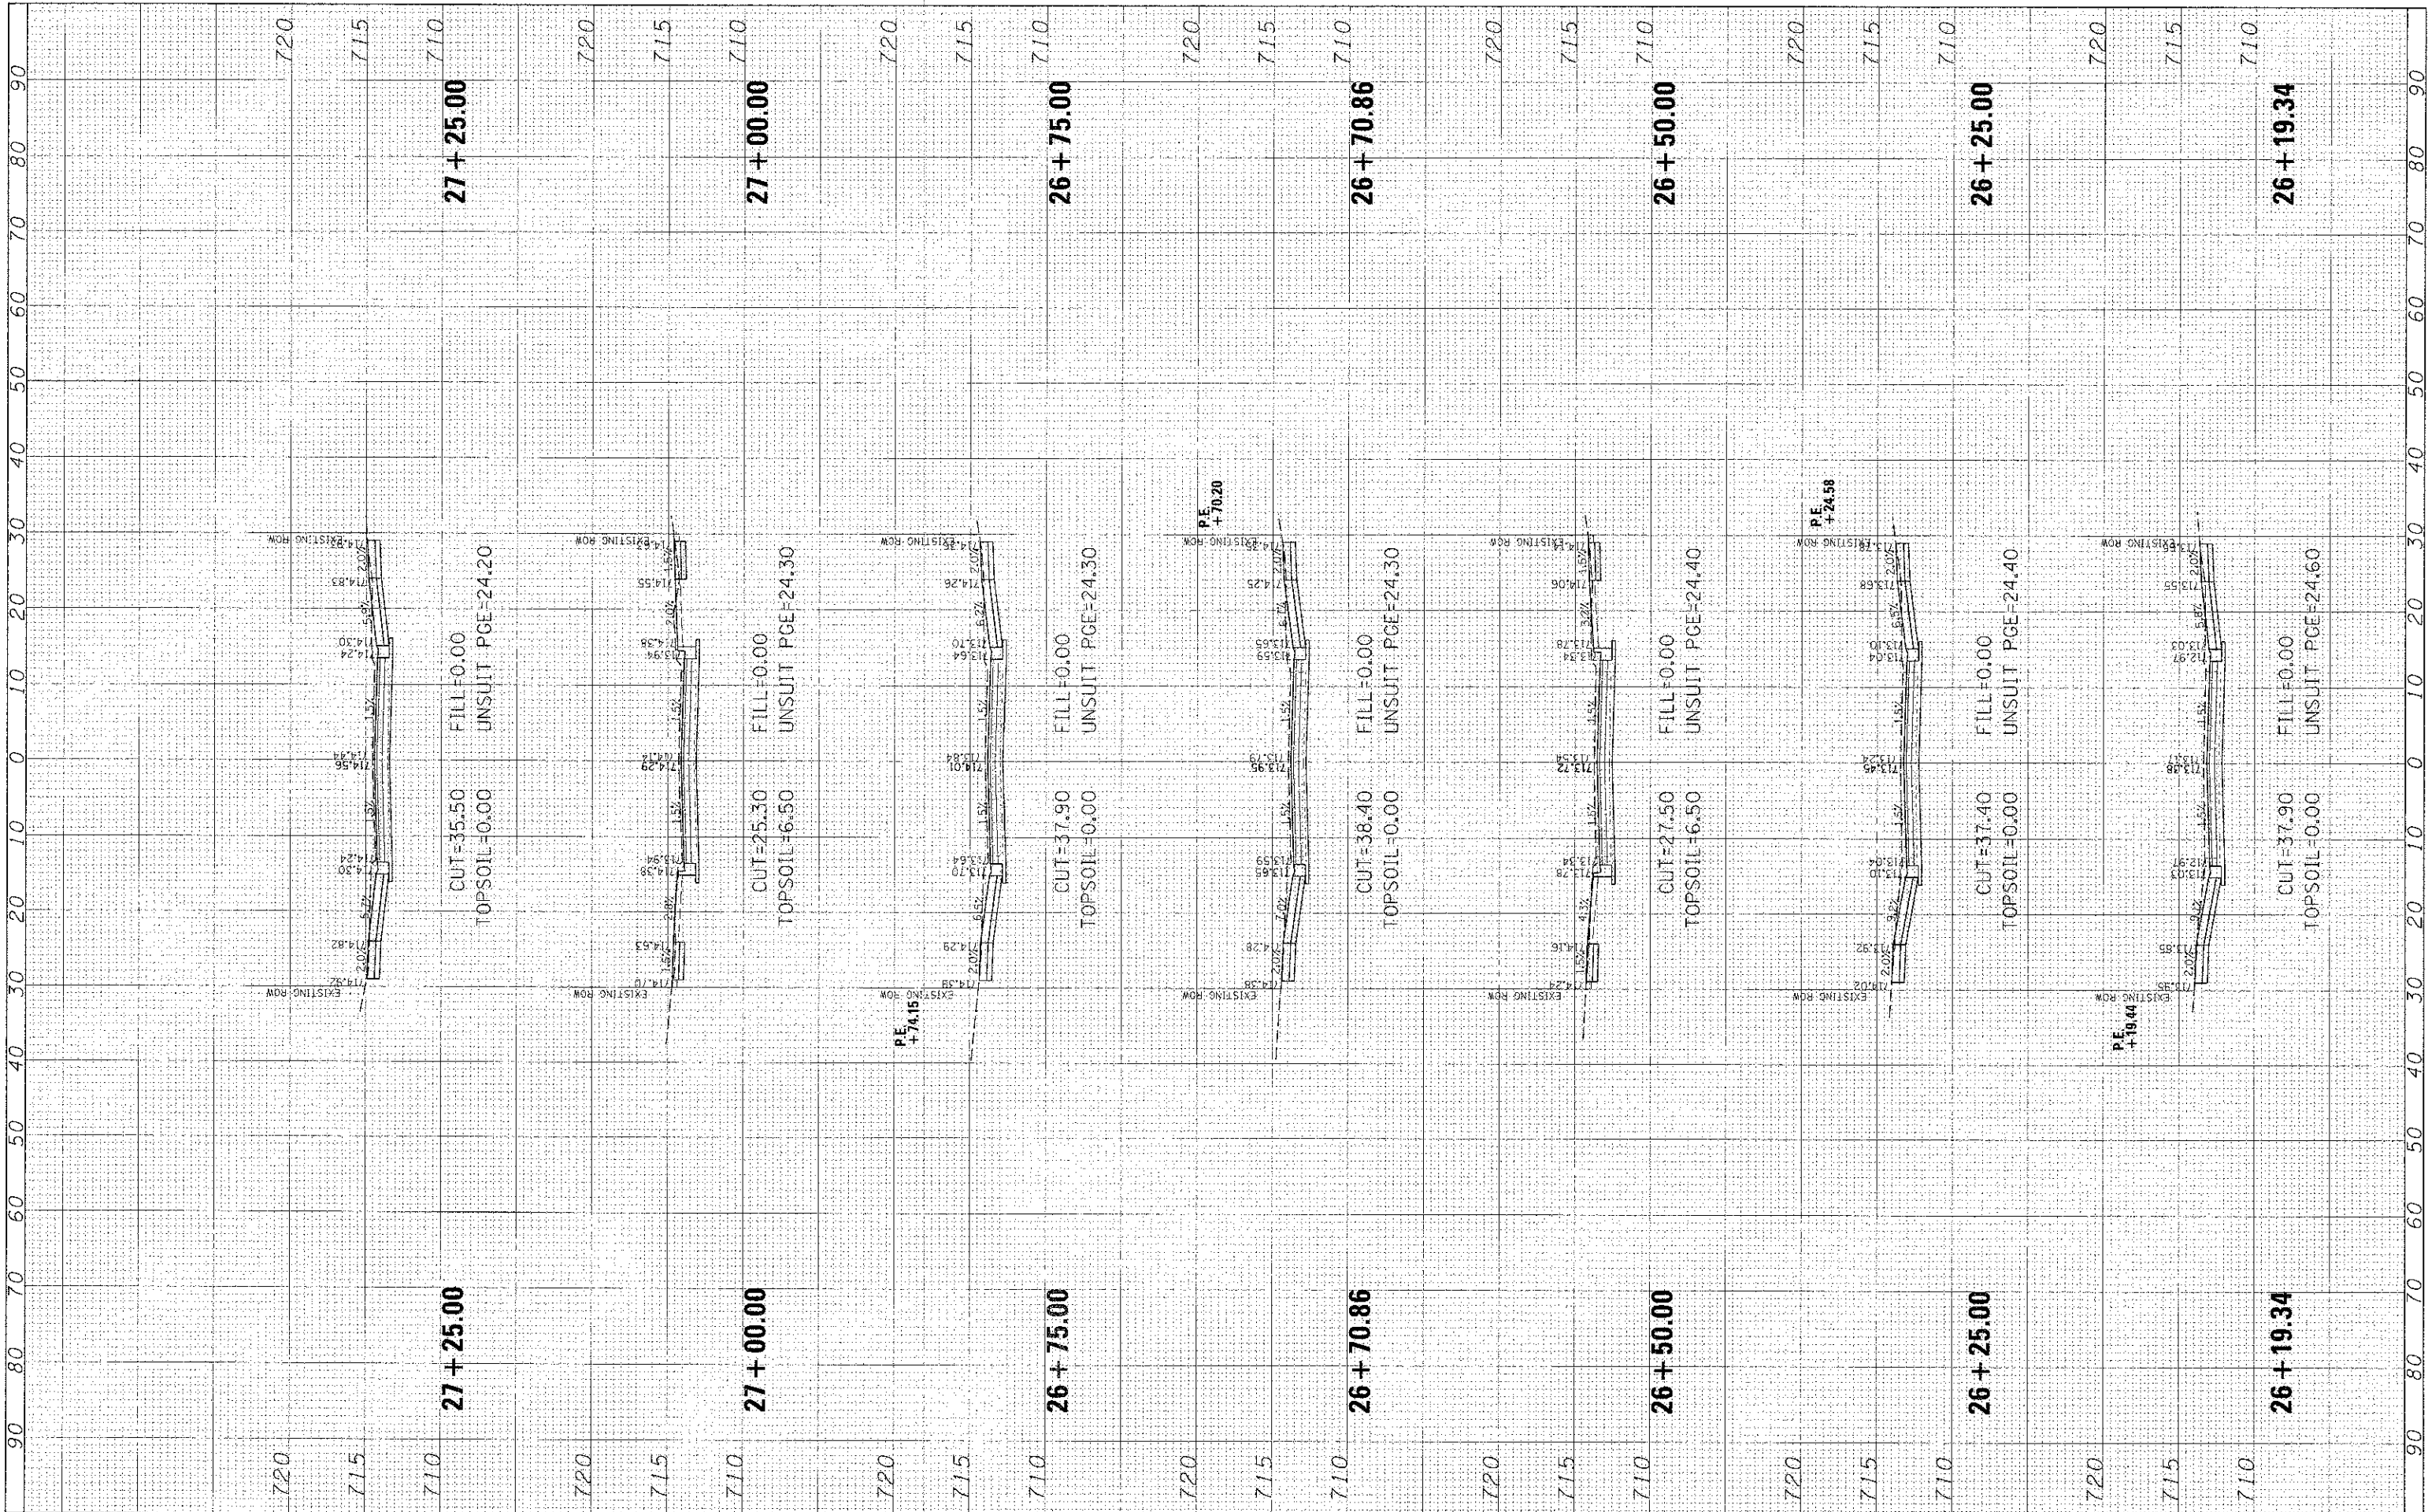

CB CHRISTOPHER B. BURKE
ENGINEERING, LTD.
1938 E. Lincoln Highway, Suite 212
New Lenox, Illinois 60451
(815) 463-9050

USER NAME	= moosnoce
PLOT SCALE	= 1" = 10'
PLOT DATE	= 1/31/2015

DESIGNED	CJM
DRAWN	MAK
CHECKED	DV
DATE	-

REVISED	-
REVISED	-
REVISED	-
REVISED	-

STATE OF ILLINOIS
DEPARTMENT OF TRANSPORTATION

HAVEN AVENUE

SCALE: SHEET 42 OF 59 SHEETS STA. 26+19.34 TO STA. 27+25.00

F.A.U. RTE.	SECTION	COUNTY	TOTAL SHEET NO.
1037	10-00024-00-FP	COOK	59 42
			CONTRACT NO. 63773

ILLINOIS FED. AID PROJECT